


REVISIONS	DATE	DRN	REV
ROOF WINDOWS ADDED / AMENDED	22/06/18	JM	A
PV PANEL MOVED FROM NW TO NE ROOF	09/07/18	JM	B
PV PANEL MOVED FROM NW TO NE ROOF	09/07/18	JM	C
ROOLIGHTS OMITTED FROM N & S ROOFS	26/10/20	JM	D
ROOLIGHTS ADDED TO N & S ROOFS	05/11/20	JM	E

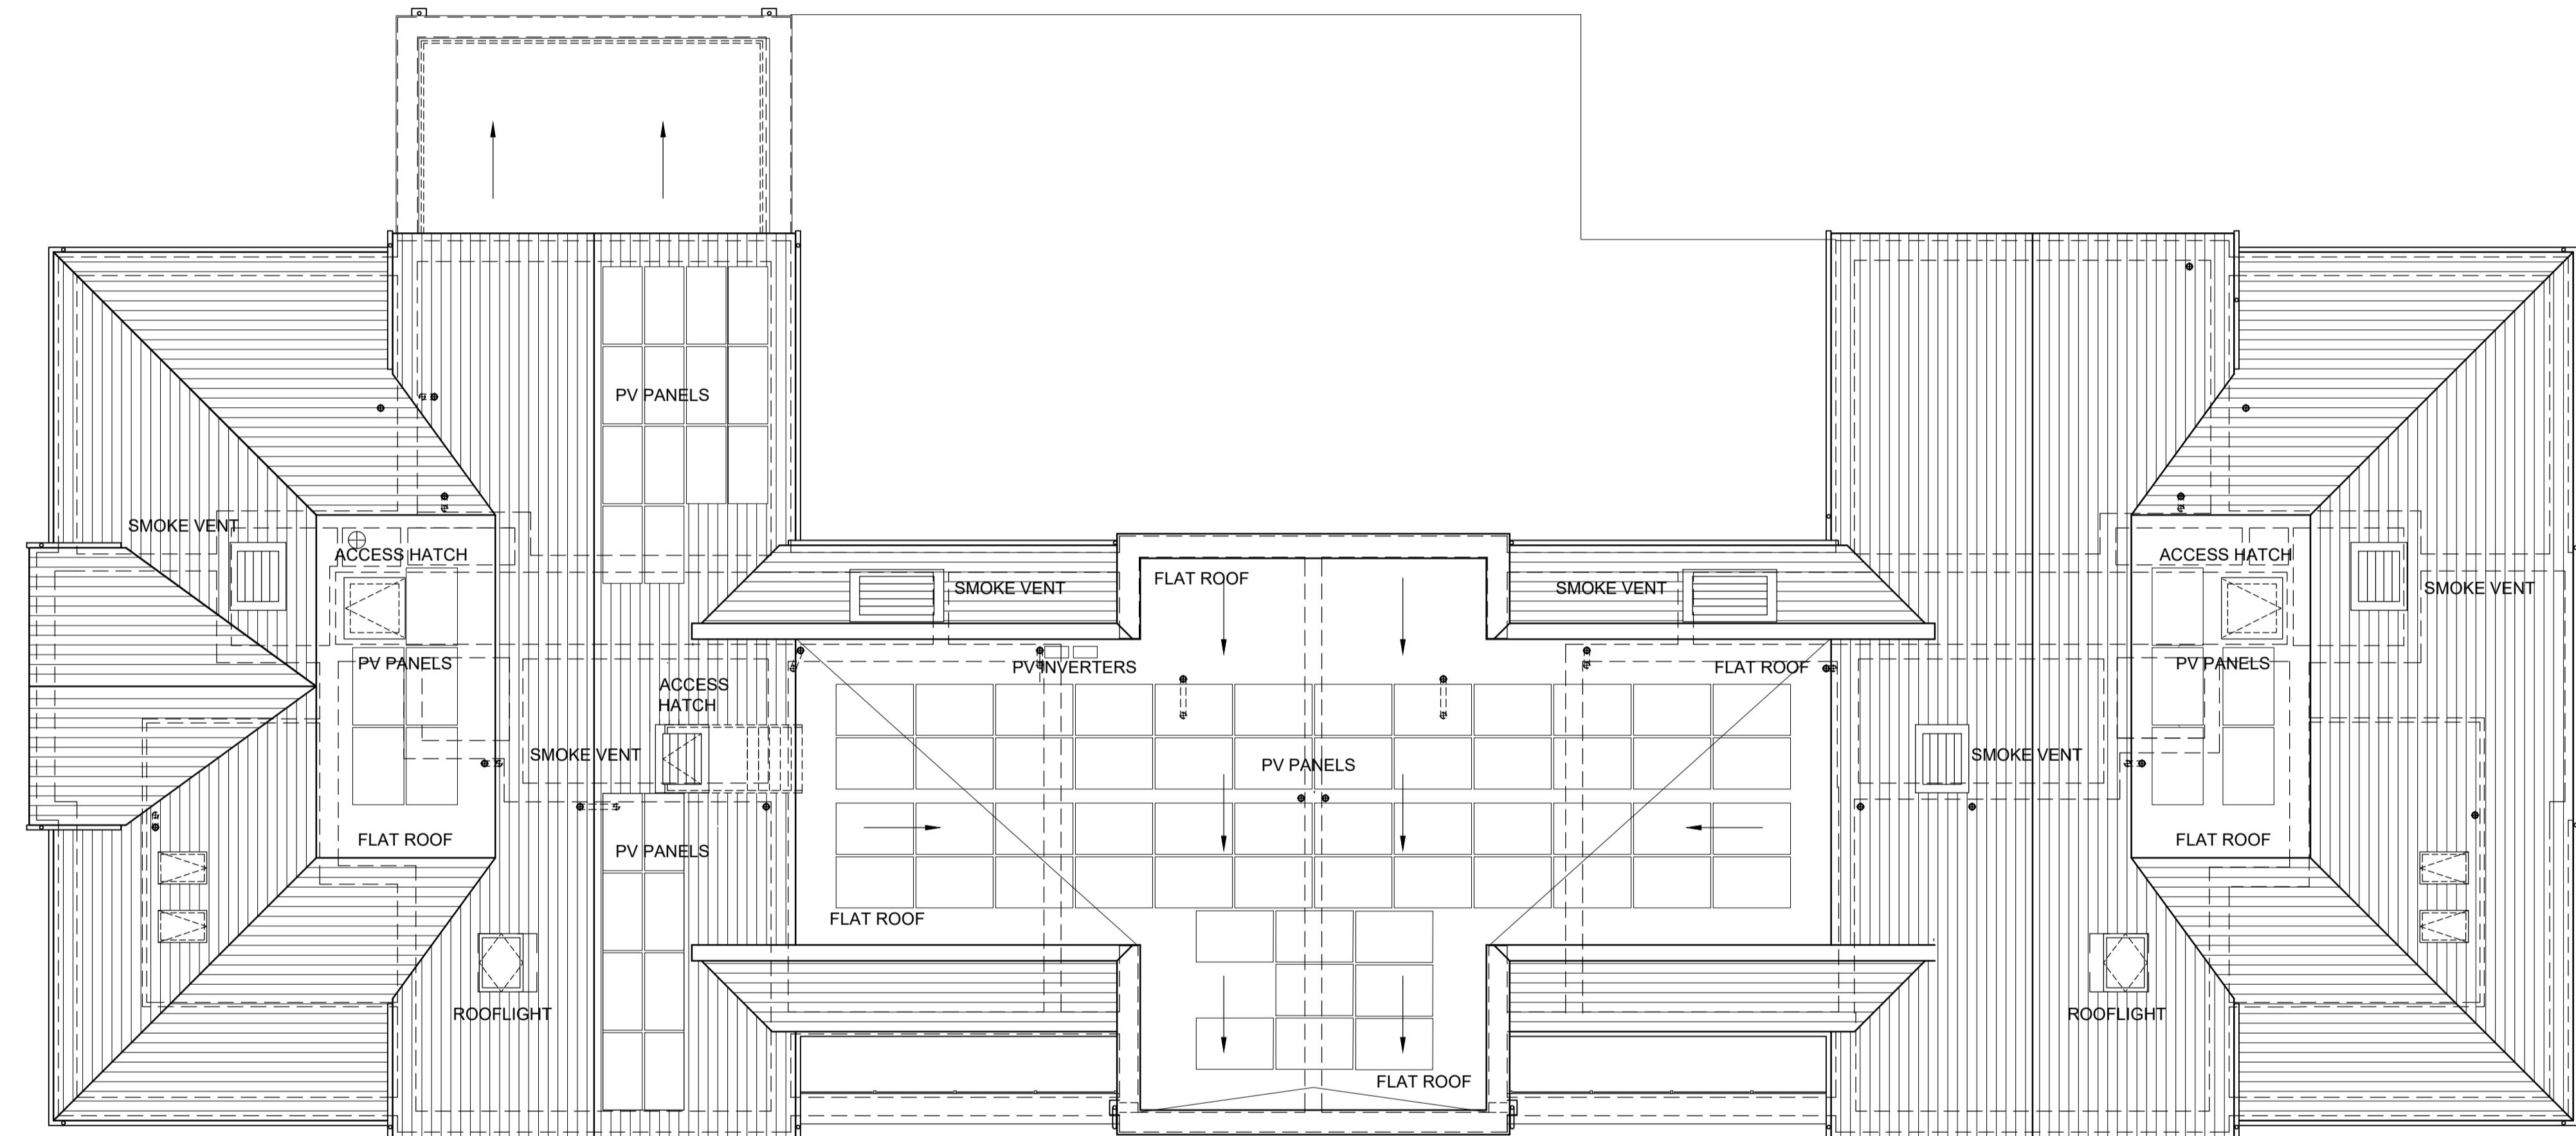

ROOF PLAN
1:100 @ A1



FANUC HOUSE



MountfordPigott
Architects Masterplanners Design

1 STATION APPROACH, RUISLIP
ROOF PLAN
2088-P15 E

SCALE 1:100 @ A1 MAR 2018
DRAWN BY JM