



REVISIONS	DATE	DRW	REV
FLOOD WATER GRILLES AMENDED	01/05/18	JM	A
RIDGE LEVEL AMENDED	05/06/18	JM	B
WINDOWS AMENDED, ROOFLIGHTS ADDED	22/06/18	JM	C
TERRACE STEPS AMENDED	24/07/18	JM	D
ROOF FINISH AMENDED	09/10/18	JM	E
ROOFLIGHTS, ANNOTATION, REFUSE RAMP ADDED	26/08/20	JM	F
ROOFLIGHTS OMITTED FROM SOUTH ROOF	26/10/20	JM	G
ROOFLIGHTS ADDED TO SOUTH ROOF	05/11/20	JM	H

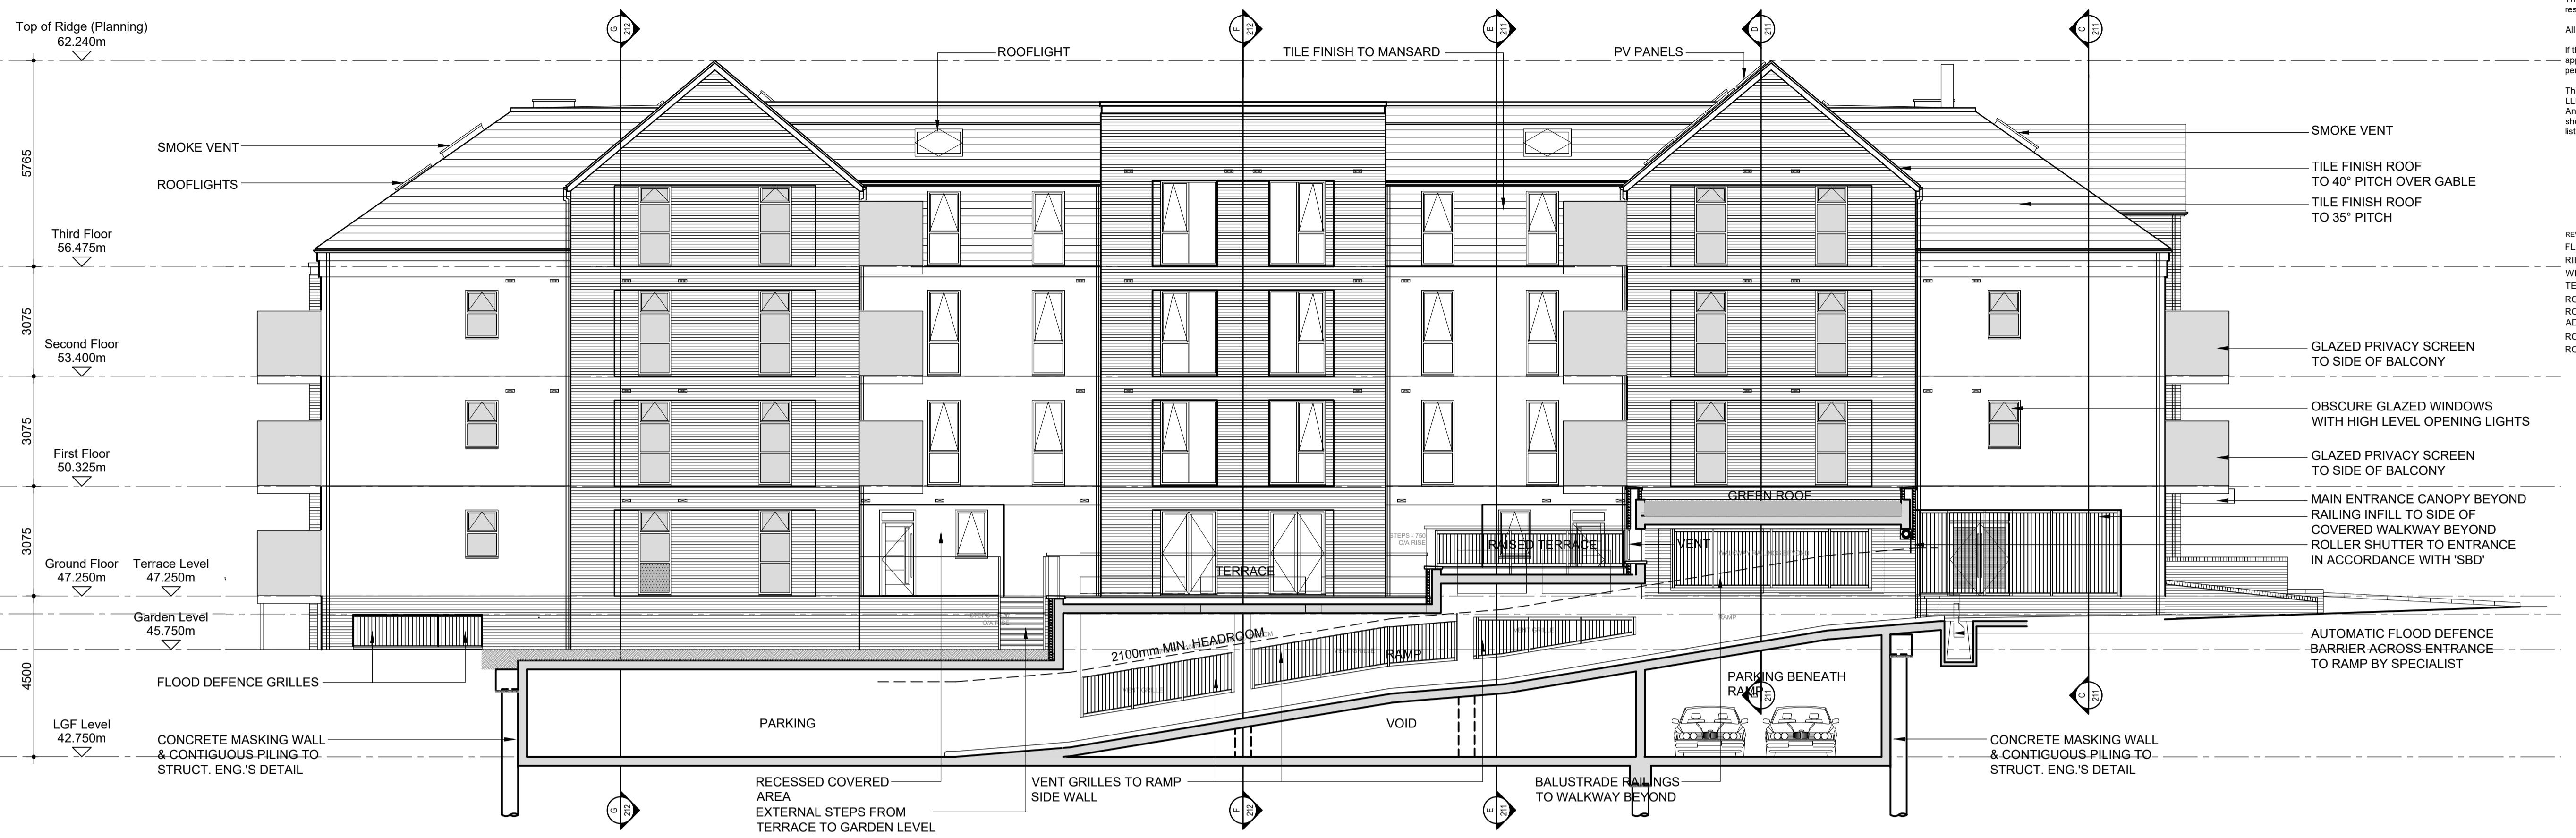

SECTIONAL ELEVATION G - EAST

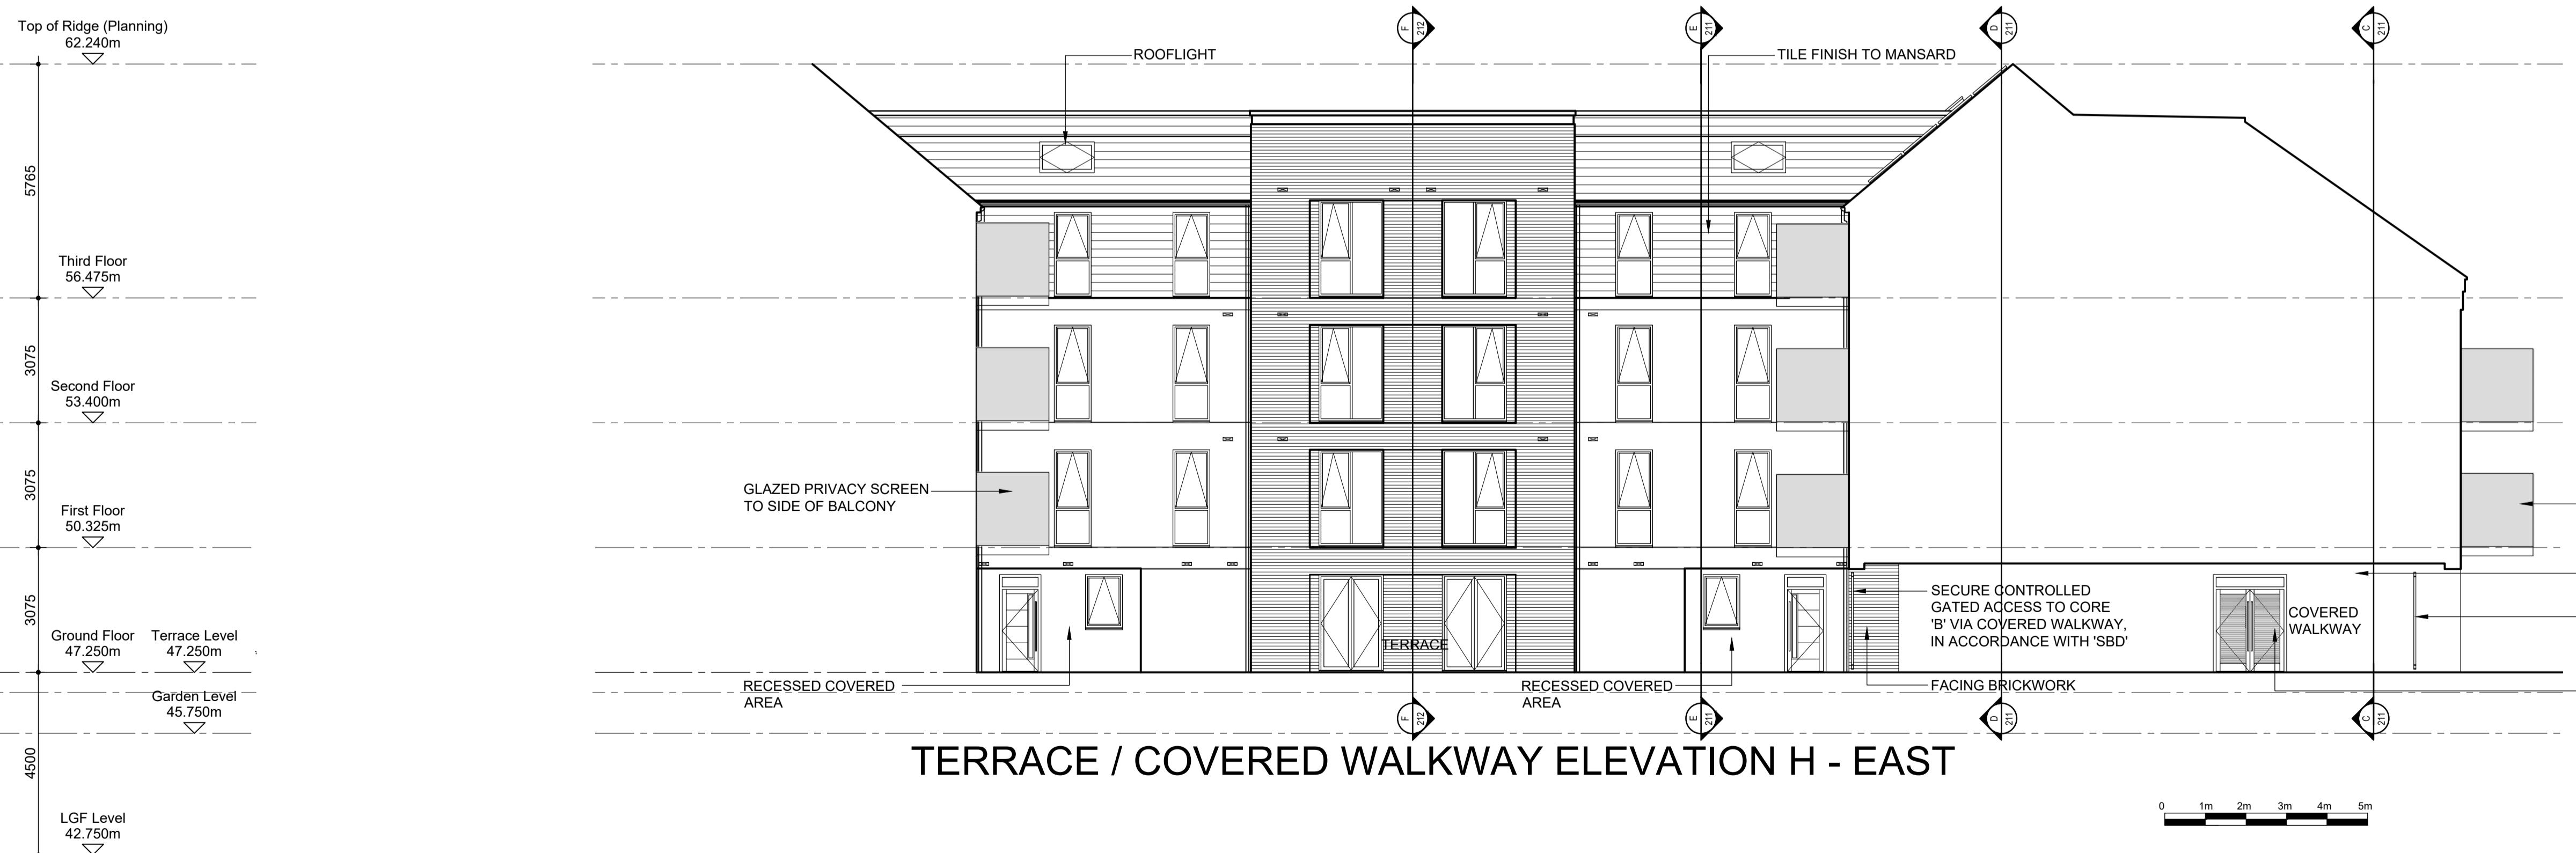

TERRACE / COVERED WALKWAY ELEVATION H - EAST

0 1m 2m 3m 4m 5m

FANUC HOUSE

MountfordPigott
Architects. Masterplanners. Designers.

1 STATION APPROACH, RUISLIP
EAST ELEVATIONS
2088-P18 H

SCALE 1:100 @ A1 MAR 2018
DRAWN BY: DD

E:\2088\2088-Planning Drawings\2088-Planning-Plot\2088-P18.dwg
LAST PLOTTED: 06/11/2020 08:33:15