




1 FRONT ELEVATION
1:200

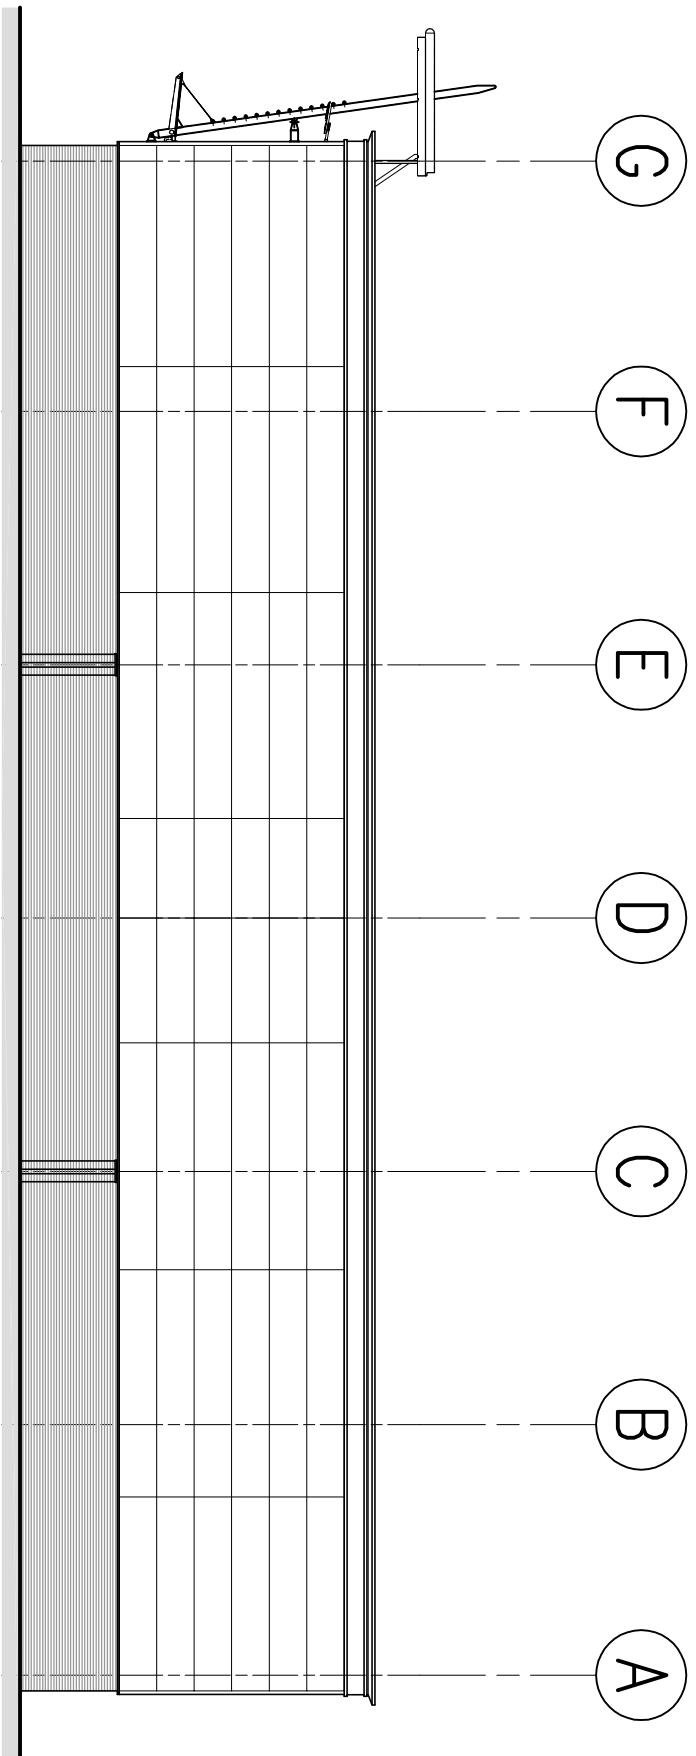


2 SIDE ELEVATION – NORTH
1:200

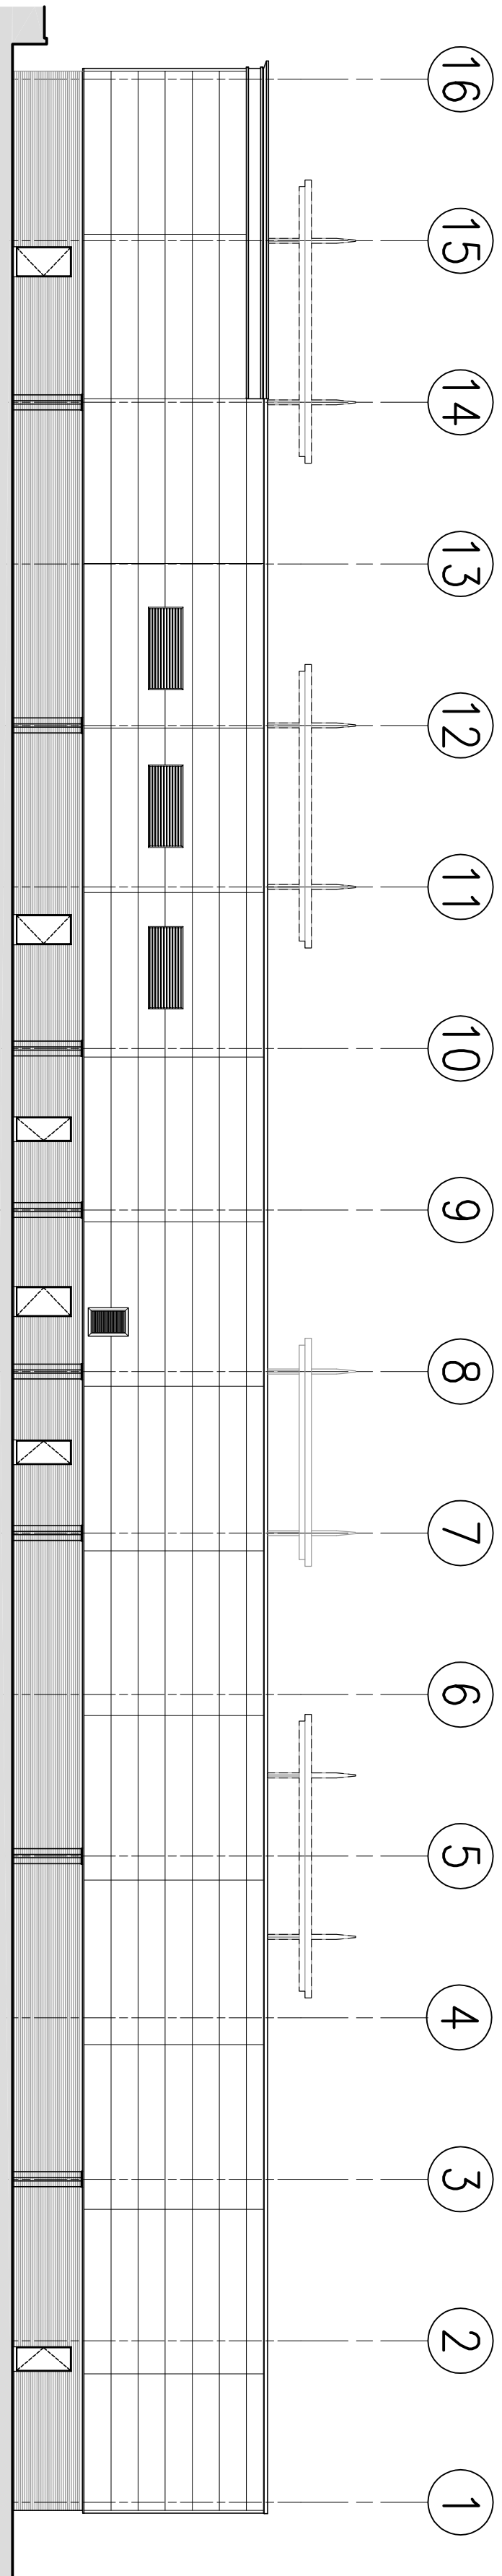

3 REAR ELEVATION
1:200

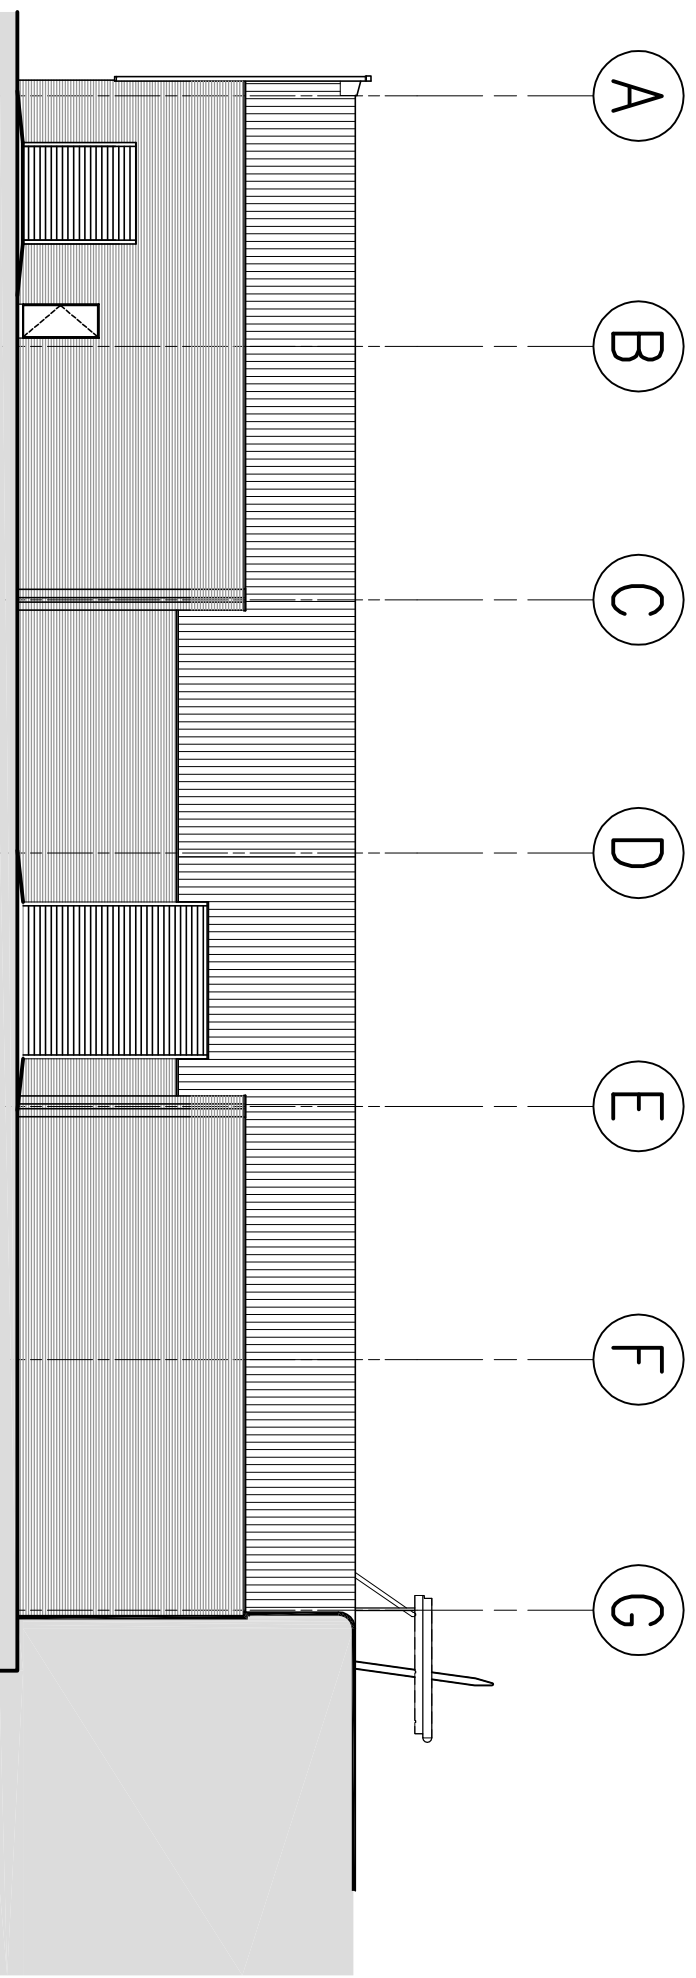

4 SIDE ELEVATION – SOUTH
1:200

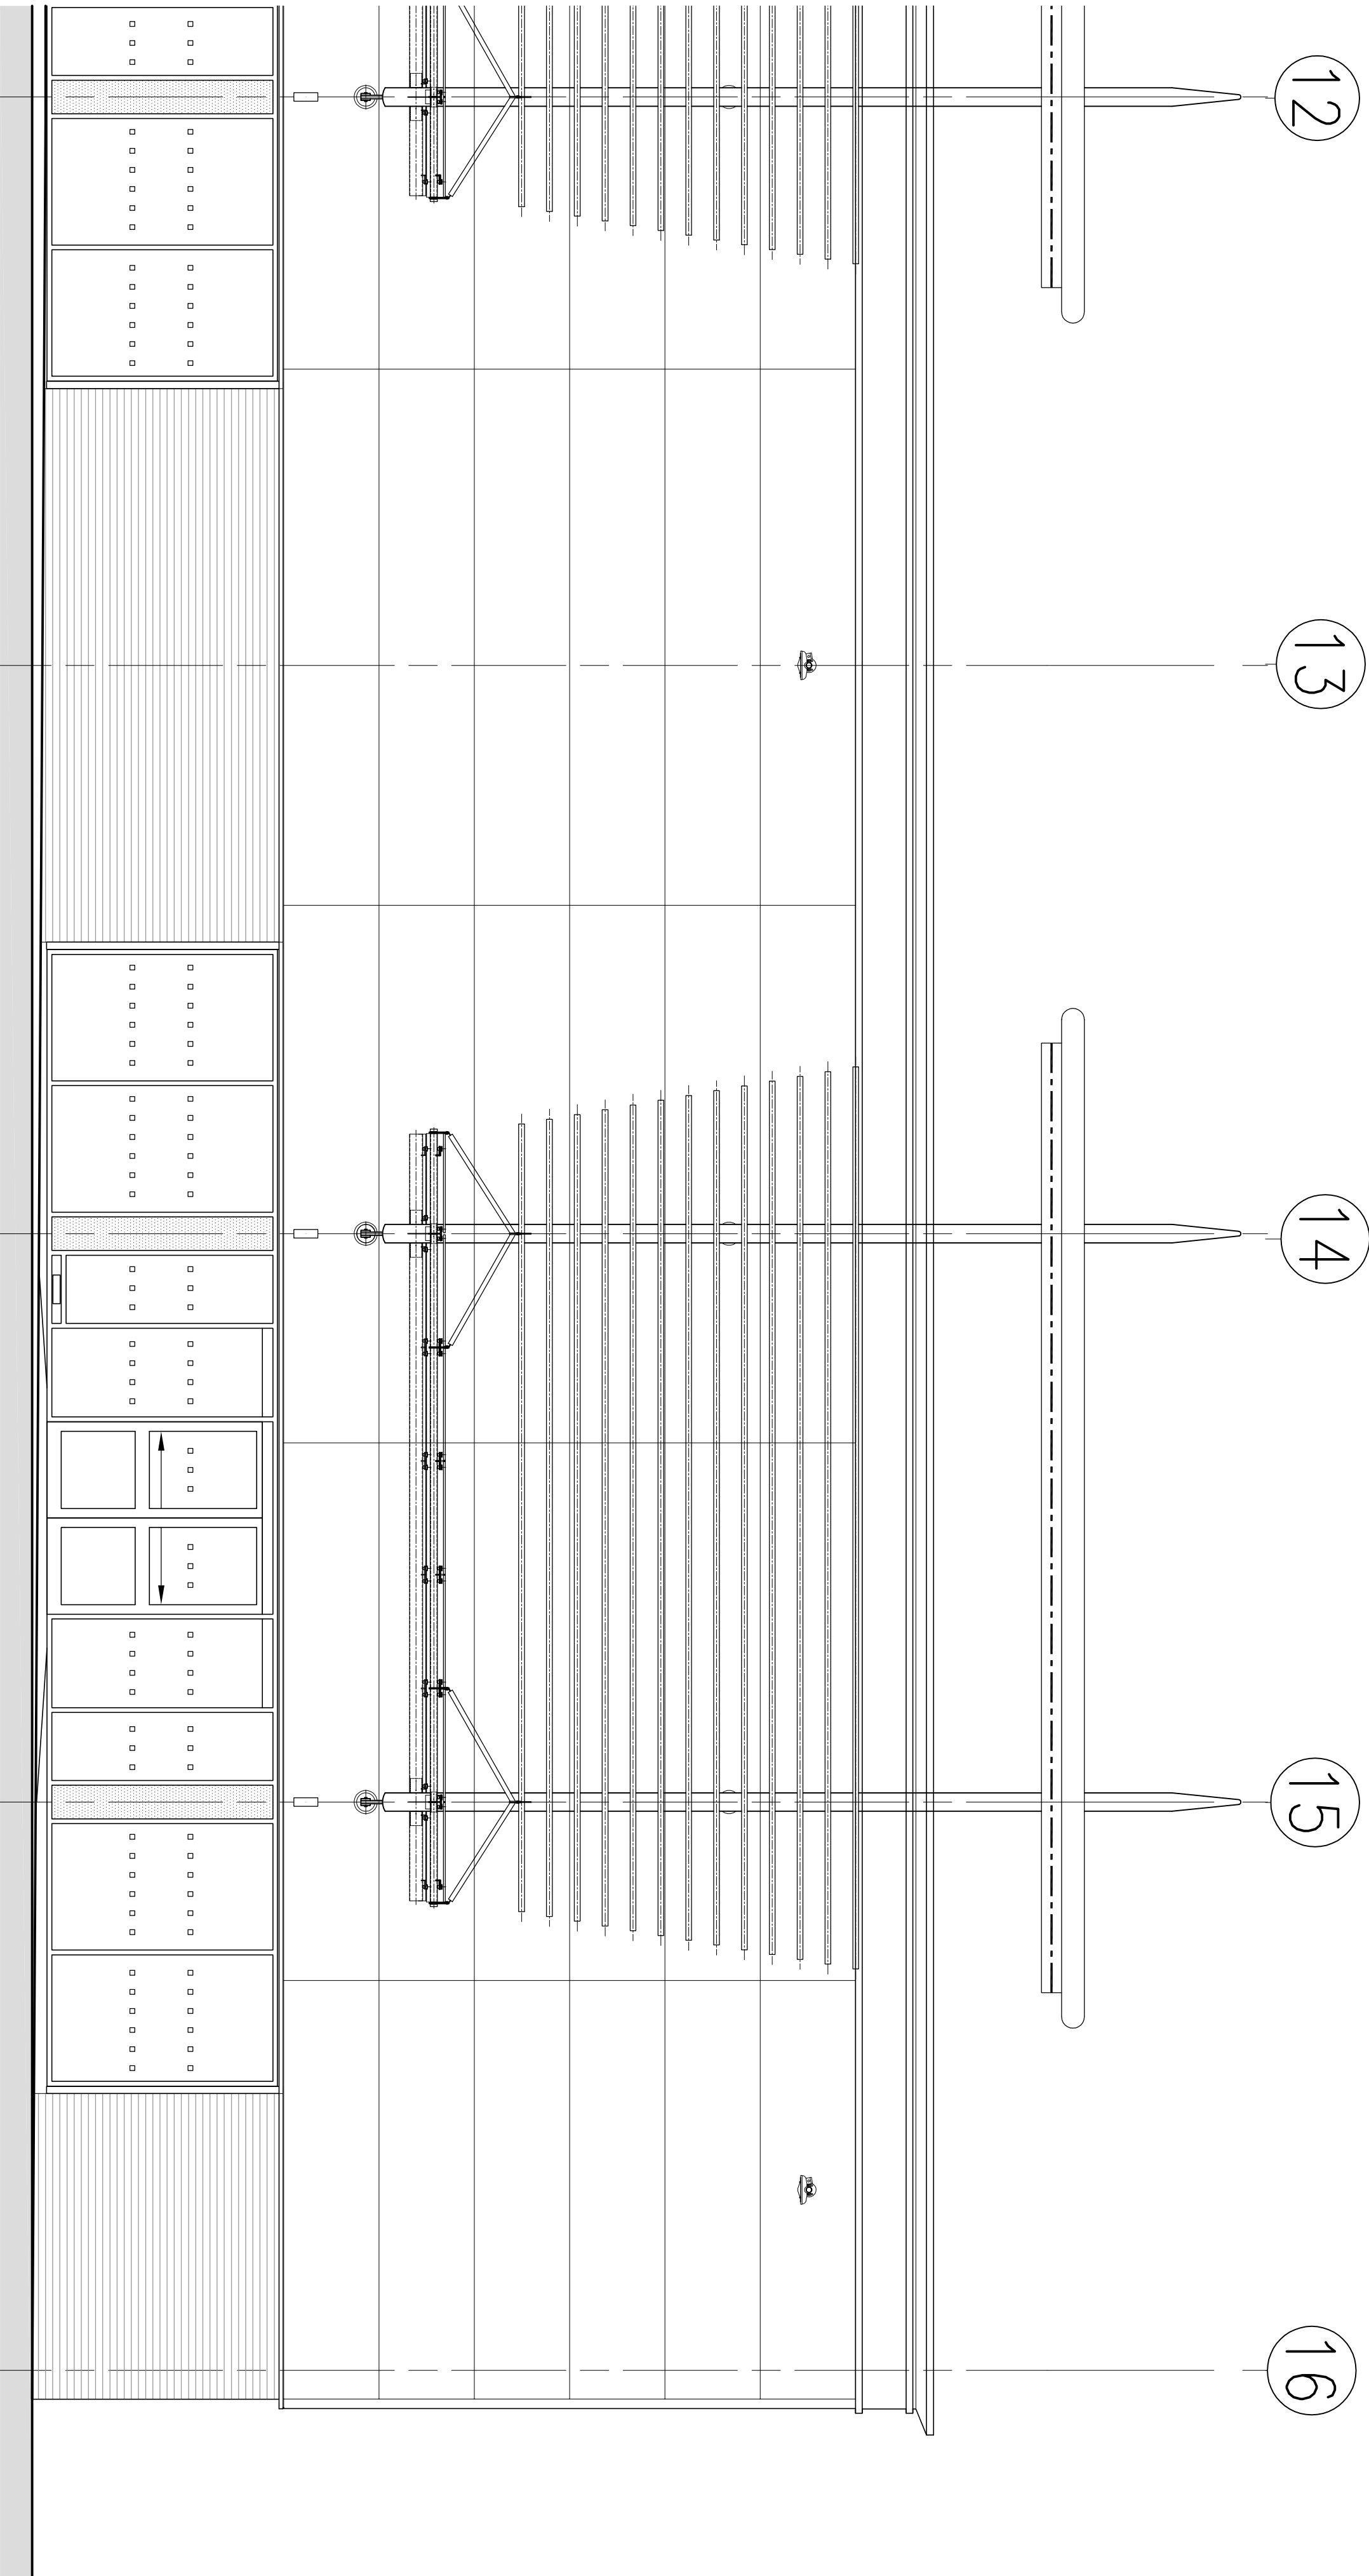

5 PROPOSED FRONT ELEVATION
1:50

No.	REVISION	DATE

G R M
architects

20 St. Andrew Street, London EC4A 3AG
Tel: 0203 755 5364

SHAW
ING REAL ESTATE
INVESTMENT MANAGEMENT
Project
UXBRIDGE ROAD RETAIL
PARK, HAYES
UNIT C1

Drawing
PROPOSED ELEVATIONS

Status	PLANNING
Scale	1:200 +1:50@A1 Date Sept 2022
CAD	8850DD/3.101.dwg
Drawn	GA
Checked	
Job No.	895
Series	PL
Drawing No.	3.101
Revision	/

Existing aluminium glazed entrance screen retained.