


NOTES :

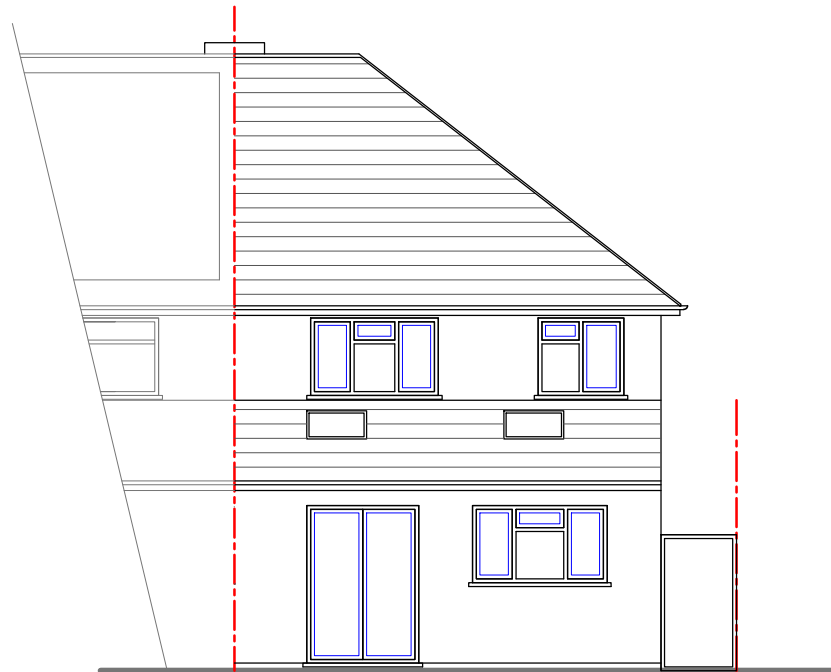

NO.9

EXISTING REAR ELEVATION




NO.9

EXISTING SIDE ELEVATION



NO.9

EXISTING FRONT ELEVATION

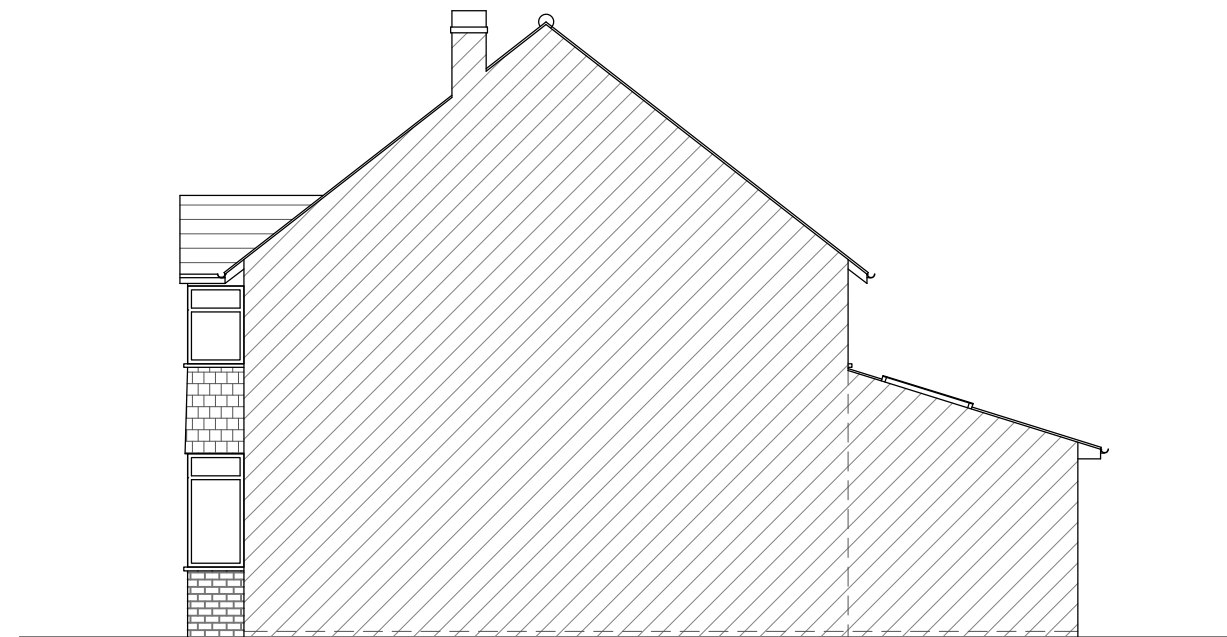

NO.9

EXISTING SIDE ELEVATION

[illegible]

Client MRS. ROMA KARAMPATSI

Job Title
9 LAWN CLOSE RUISLIP HA4 6ED

Drawing Title
EXISTING ELEVATIONS

Scale: 1 : 100 / (A3)

Date: FEBRUARY 2021

Checked by:	Drawn by: RS
-------------	--------------

Drg No. TP/354/02	Rev.
----------------------	------

Rev.

