
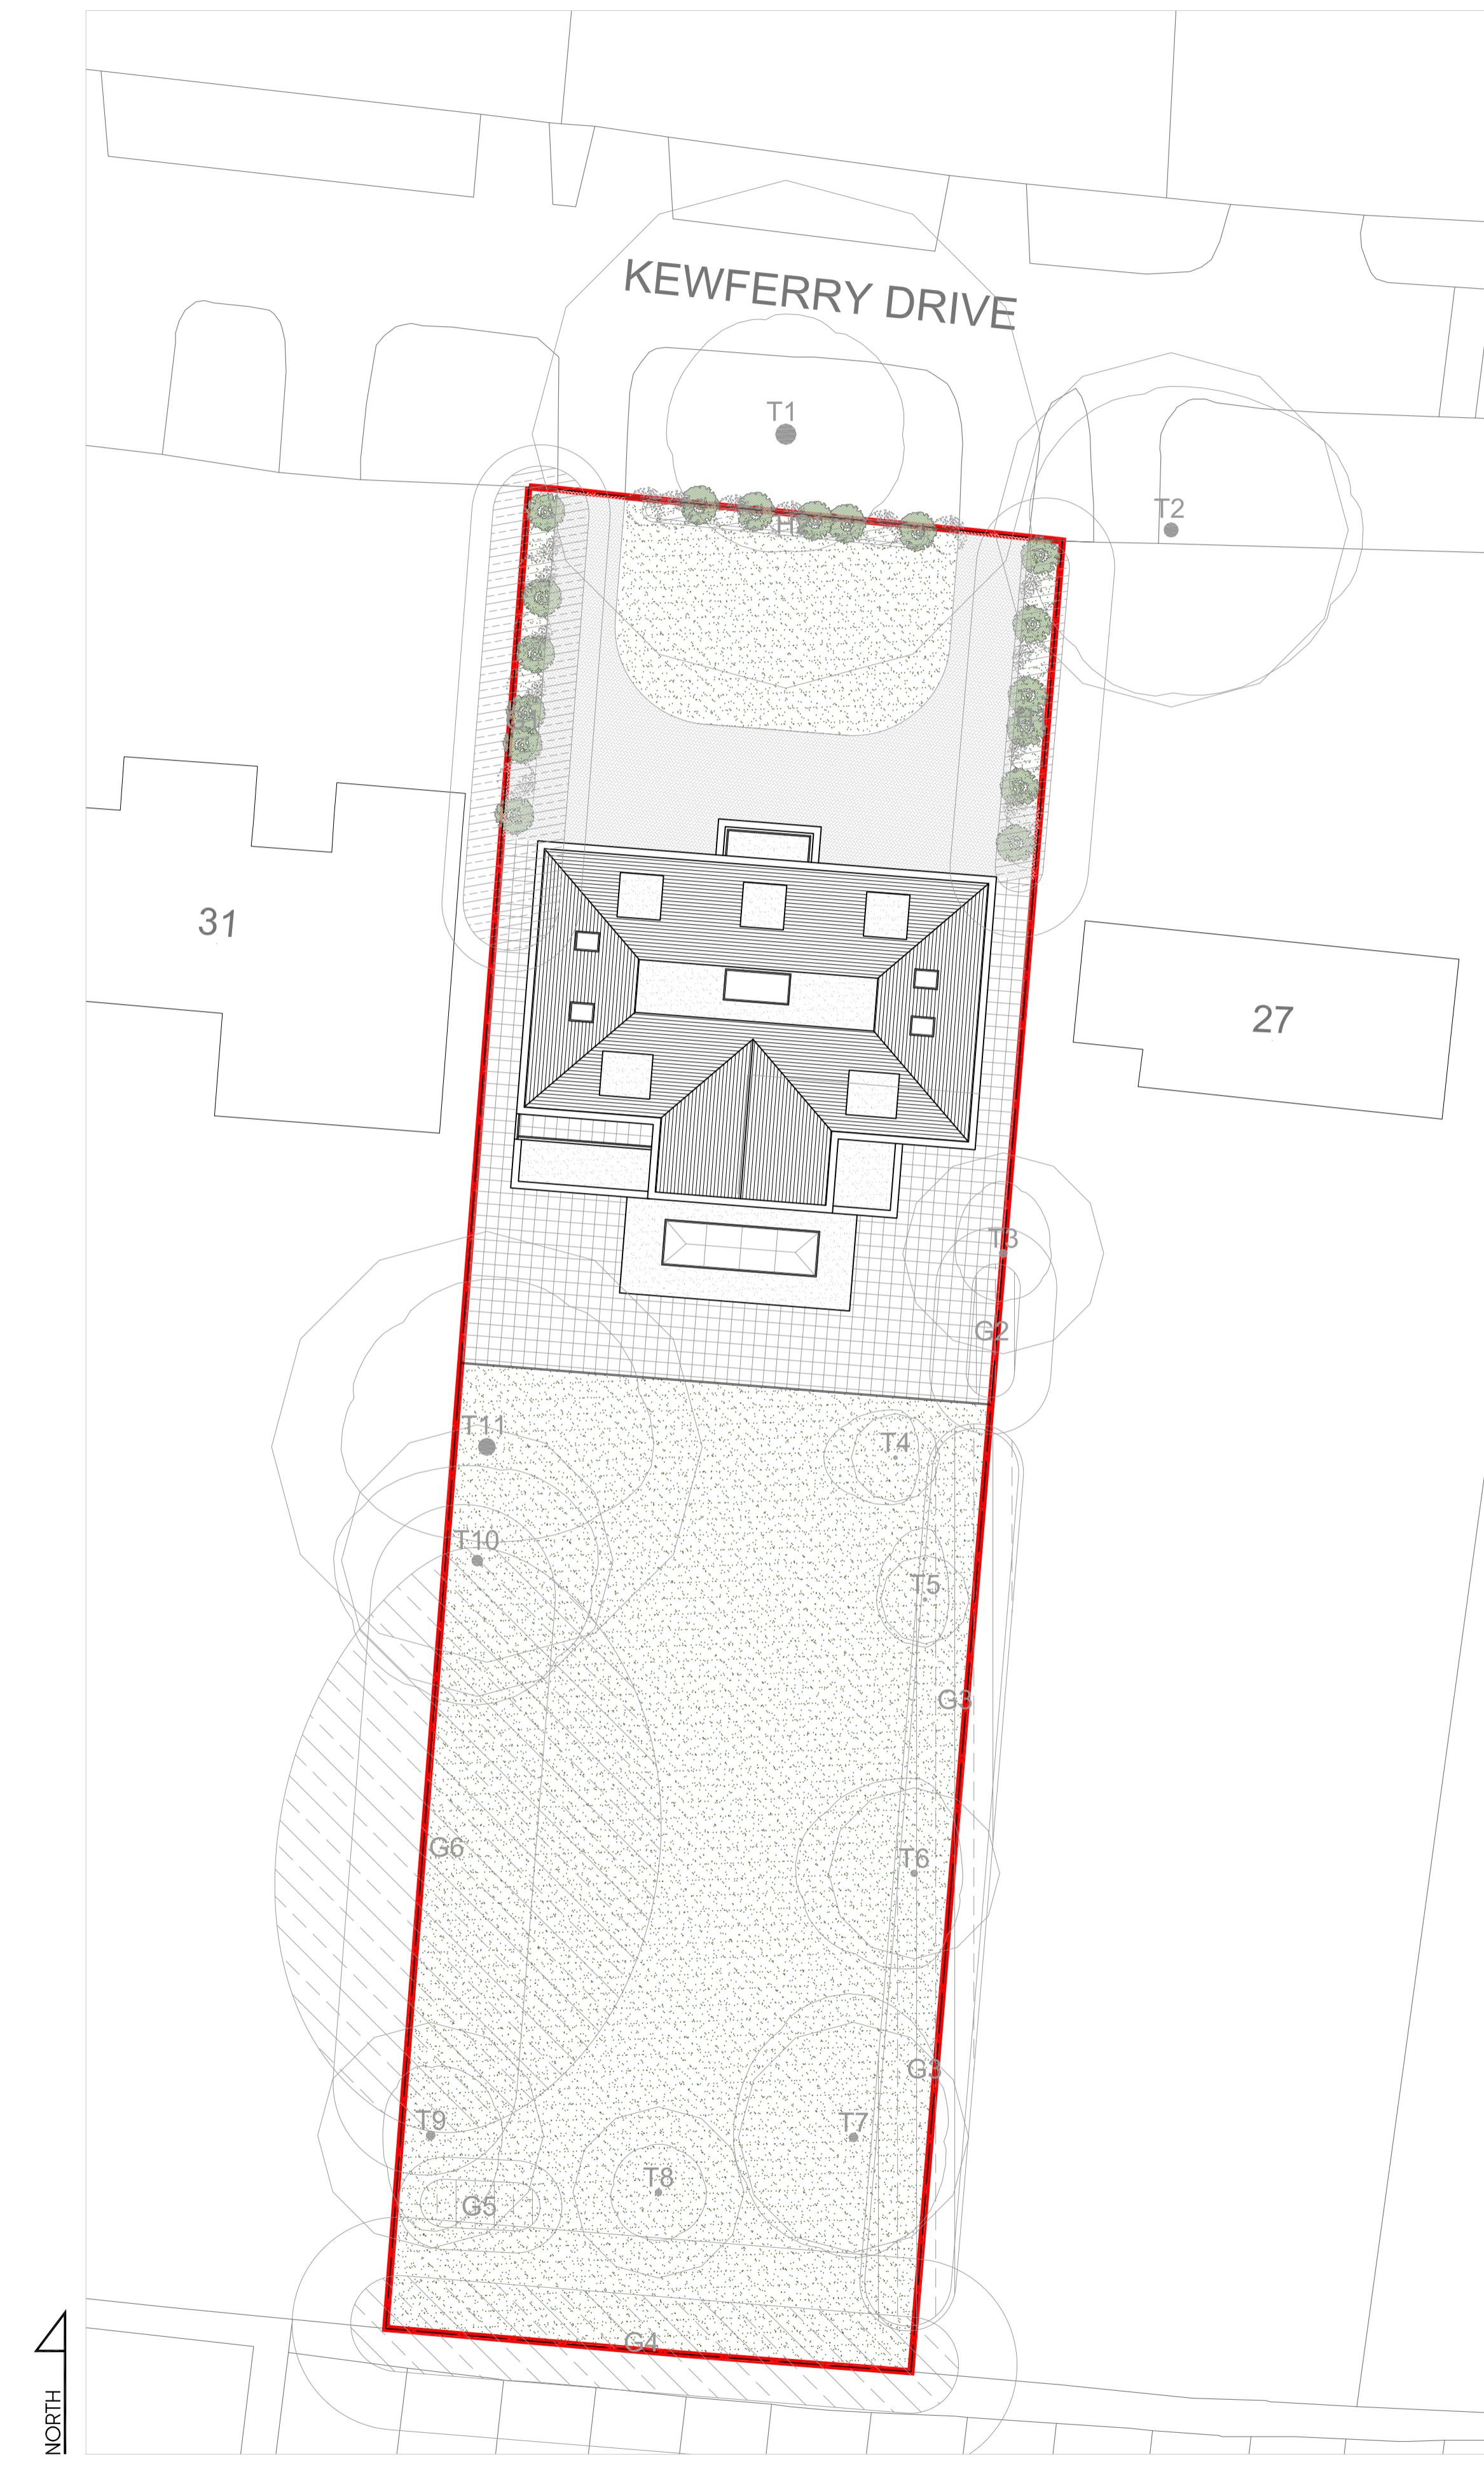


0 2m 4m 10m 20m 40m  
SCALE BAR 1:200

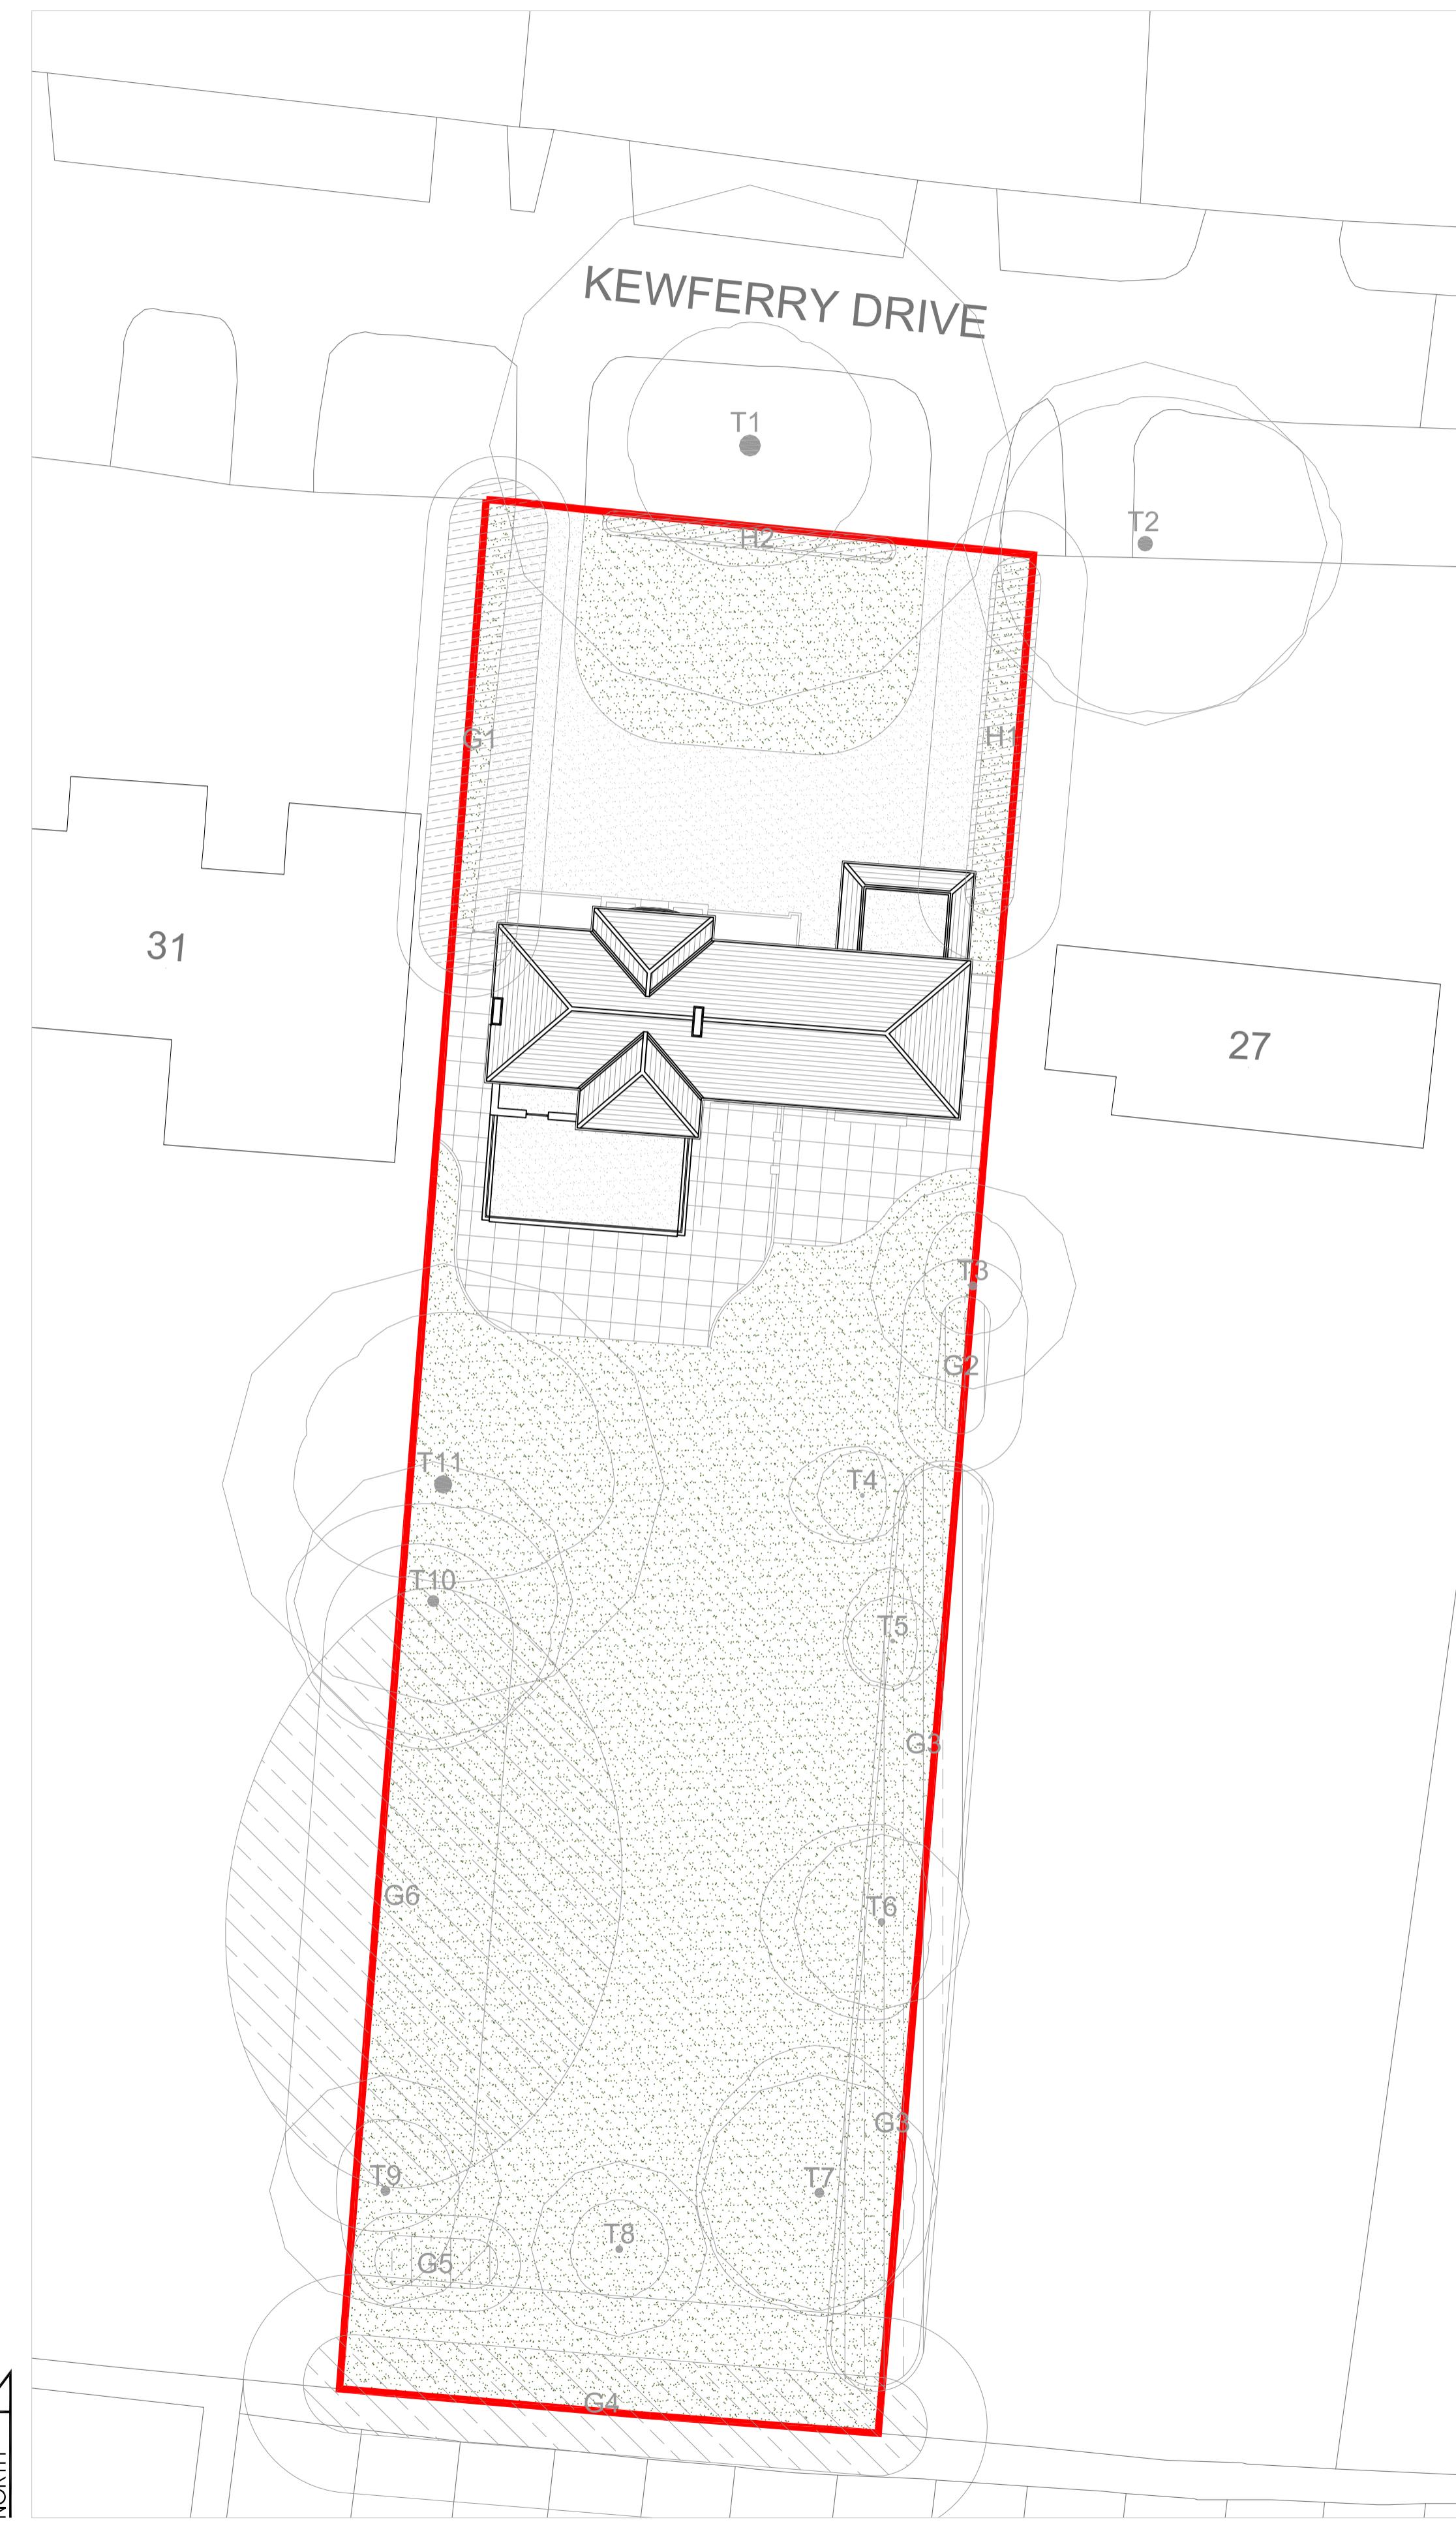

E	12.09.23	AMENDED TO SUIT PLANNING COMMENTS	KP
D	19.07.23	AMENDED TO SUIT PLANNING COMMENTS	KP
C	09.03.23	AMENDED TO SUIT PRE-APP COMMENTS	KP
B	13.12.22	AMENDED TO SUIT CLIENTS COMMENTS	KP
A	02.12.22	AMENDED TO SUIT CLIENTS COMMENTS	KP
Rev	Date	Description	Init.

Client  
MR & MRS JOHAL

Project Title  
PROPOSED EXTENSION AND ALTERATIONS  
WHITE RIDGES, KEWFERRY DRIVE, NORTHWOOD, HA6 2NT  
Drawing Title

EXISTING & PROPOSED SITE PLAN

Code File  
P001  
Drawn by  
AA  
Project No.  
1944

Sheet Size  
A1  
Drawing Date  
NOV 2022  
Approved by  
NJ  
Drawing No.  
P102  
Revision  
E

**Jutta Architects**  
2-4 High Street, Ruislip,  
Middlesex, HA4 7AR  
01992 840077 | 01992 840076  
info@jutta-architects.com  
jutta-architects.com

This drawing is property of Jutta Architects Ltd © and must not be copied or otherwise reproduced. All dimensions must be checked on site before commencing work. No dimensions to be scaled from this drawing. This drawing was produced using AutoCAD 2016.

PLANNING ISSUE