


0 1m 2m 3m 4m 5m
SCALE BAR 1:50

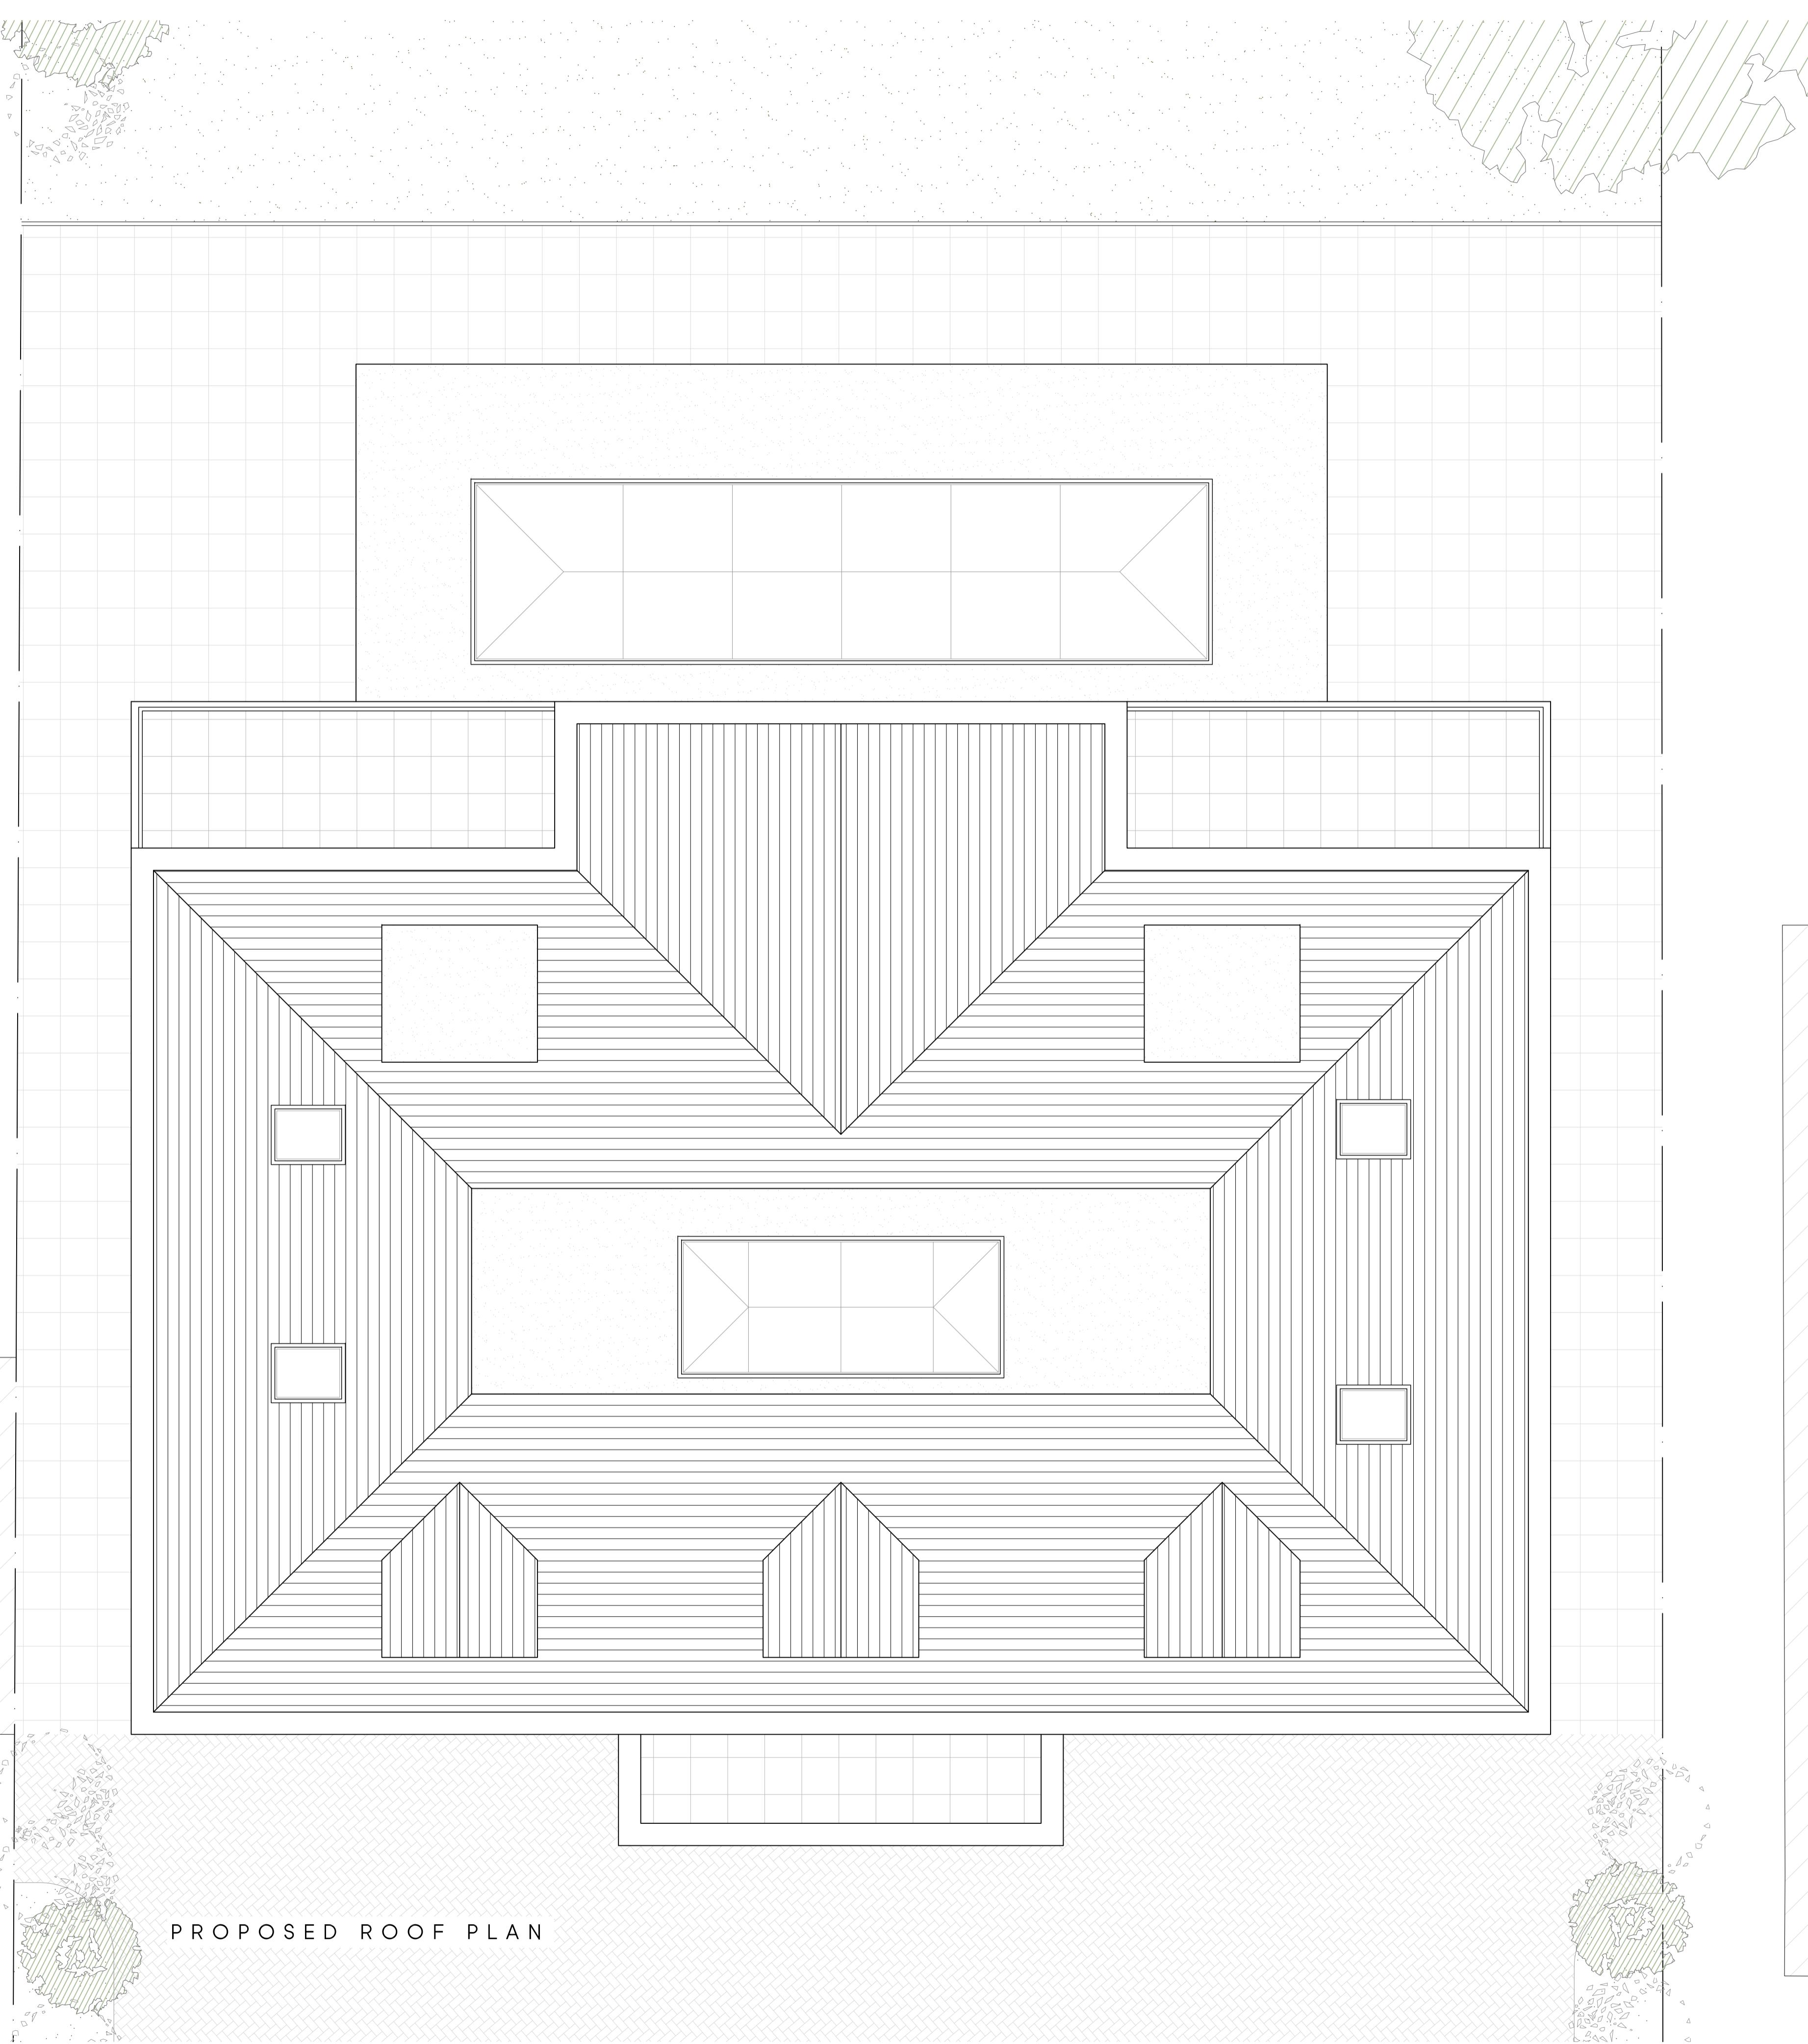

C	01.03.23	AMENDED TO SUIT PRE-APP COMMENTS	KP
B	13.12.22	AMENDED TO SUIT CLIENTS COMMENTS	KP
A	02.12.22	AMENDED TO SUIT CLIENTS COMMENTS	KP

Rev Date Description Init.

Client

MR & MRS JOHAL

Project Title

PROPOSED 5 BEDROOM HOUSE

WHITE RIDGES, KEWFERRY DRIVE, NORTHWOOD, HA6 2NT

Drawing Title

PROPOSED ROOF PLAN

Cod File	Sheet Size	Scale
P001	A1	1:100
Drawn by	Drawing Date	Approved by
KP	NOV 2022	NJ

Project No. Drawing No. Revision

1944 P304 C

Jutta Architects
2-4 High Street, Ruislip,
Middlesex, HA4 7AR
01992 840377 | 01992 840376
info@jutta-architects.com
jutta-architects.com

This drawing is property of Jutta Architects Ltd © and must not be copied or otherwise reproduced. All dimensions must be checked on site before commencing work. No dimensions to be scaled from this drawing. This drawing was produced using AutoCad 2016.

PLANNING ISSUE