


0 1m 2m 3m 4m 5m  
SCALE BAR 1:50

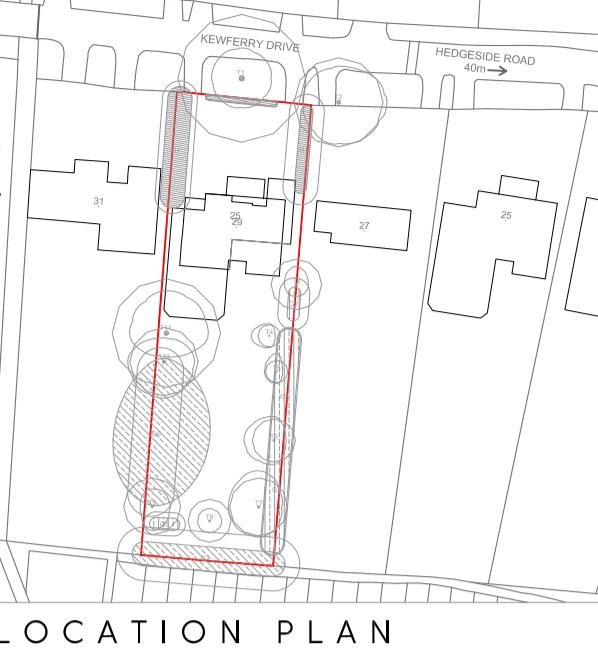

29 & 31 KEWFERRY DRIVE,  
NORTHWOOD

B 12.09.23 AMENDED TO SUIT PLANNING COMMENTS KP  
A 19.07.23 AMENDED TO SUIT PLANNING COMMENTS KP  
Rev Date Description Init  
Client

MR & MRS JOHAL

Project Title  
PROPOSED 5 BEDROOM HOUSE

WHITE RIDGES, KEWFERRY DRIVE, NORTHWOOD, HA6 2NT

Drawing Title

PROPOSED STREET SCENE

Cod File	Sheet Size	Scale
P001	A1	1:50
Drawn by	Drawing Date	Approved by
KP	NOV 2022	NJ
Project No.	Drawing No.	Revision
1944	P403	B


**Jutta**  
**Architects**  
2-4 High Street, Ruislip,  
Middlesex, HA4 7AR  
01992 840077 / 01992 840076  
info@jutta-architects.com  
jutta-architects.com

This drawing is property of Jutta Architects Ltd © and must not be  
copied or otherwise reproduced. All dimensions must be checked on  
site before commencing work. No dimensions to be scaled from this  
drawing. This drawing was produced using AutoCAD 2016.

PLANNING ISSUE



EXISTING FRONT ELEVATION

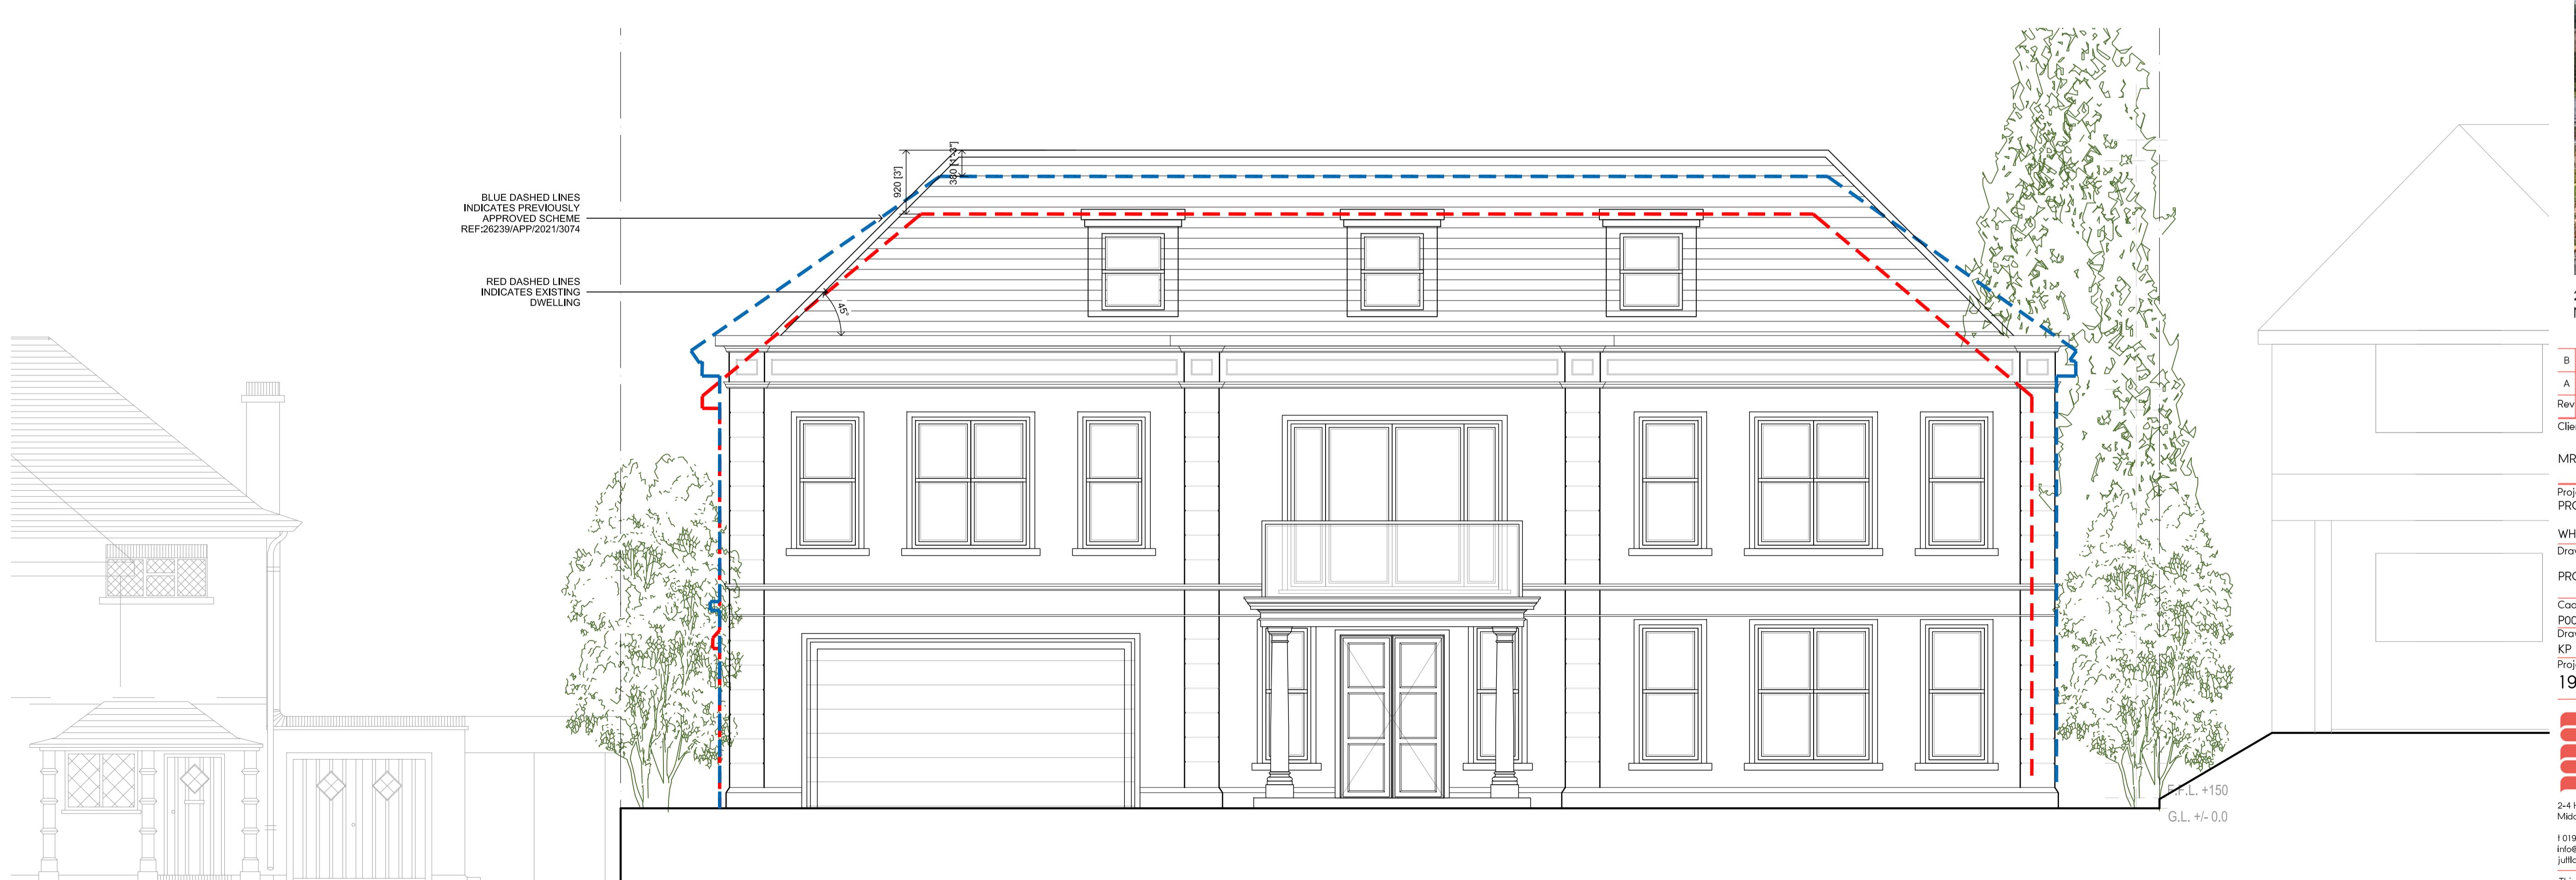

PROPOSED FRONT ELEVATION