




SCALE BAR

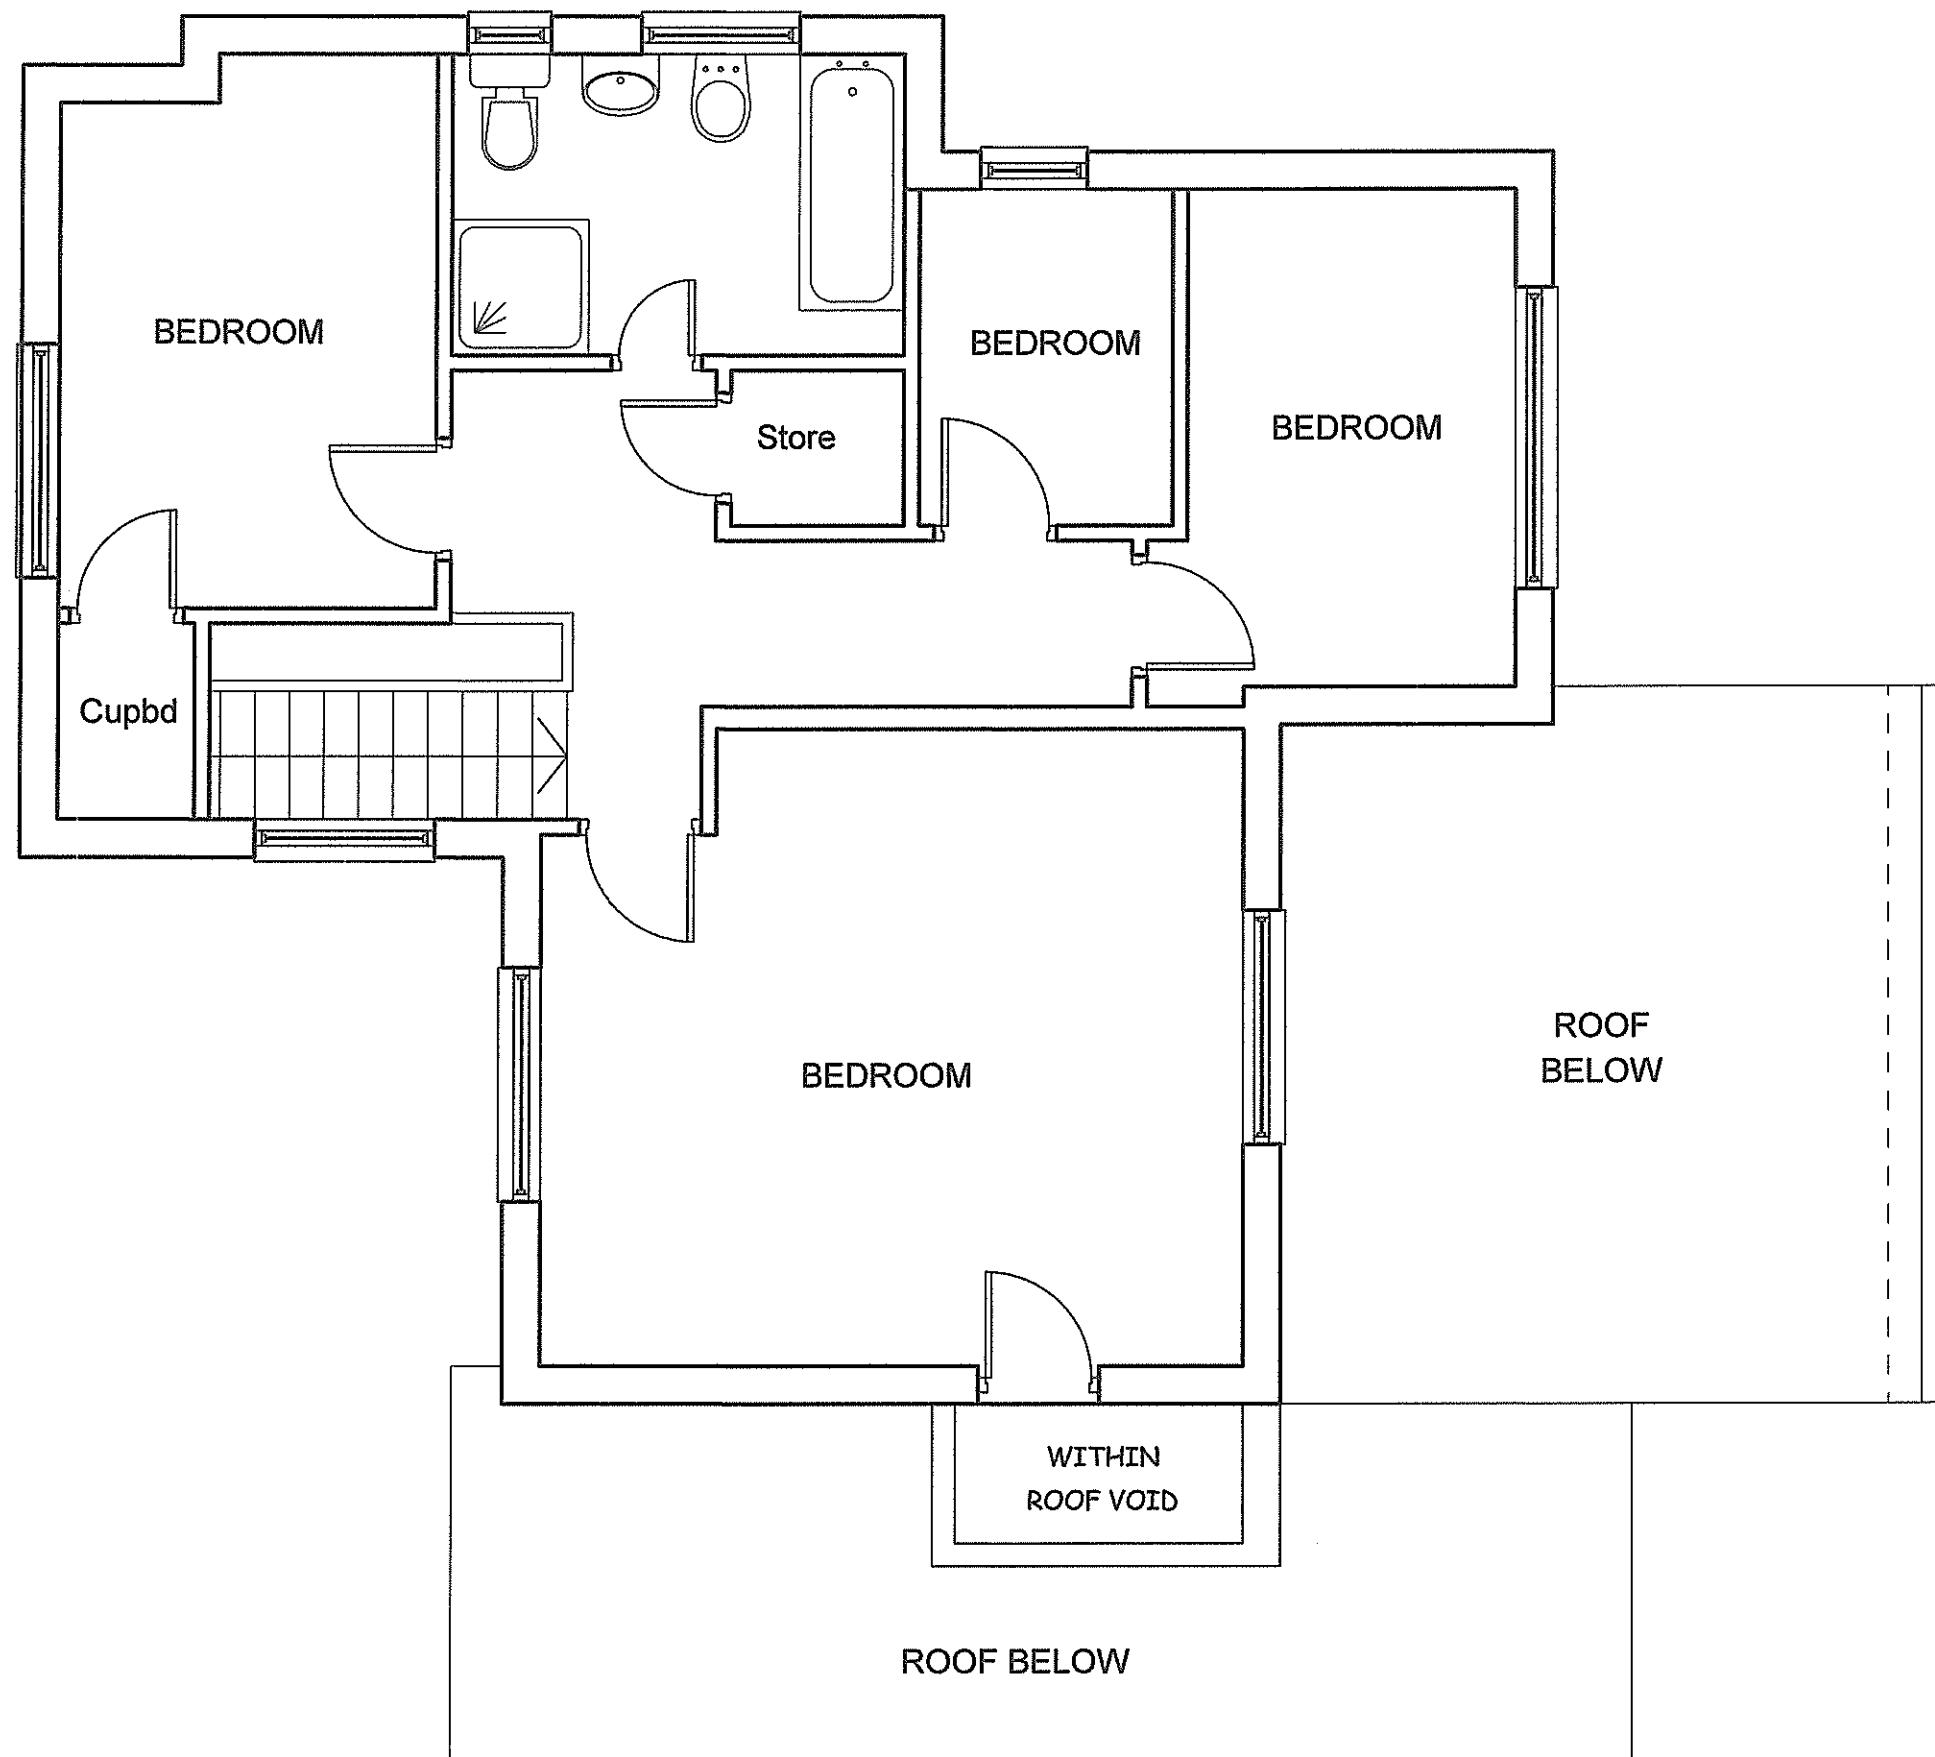

SCALE BAR

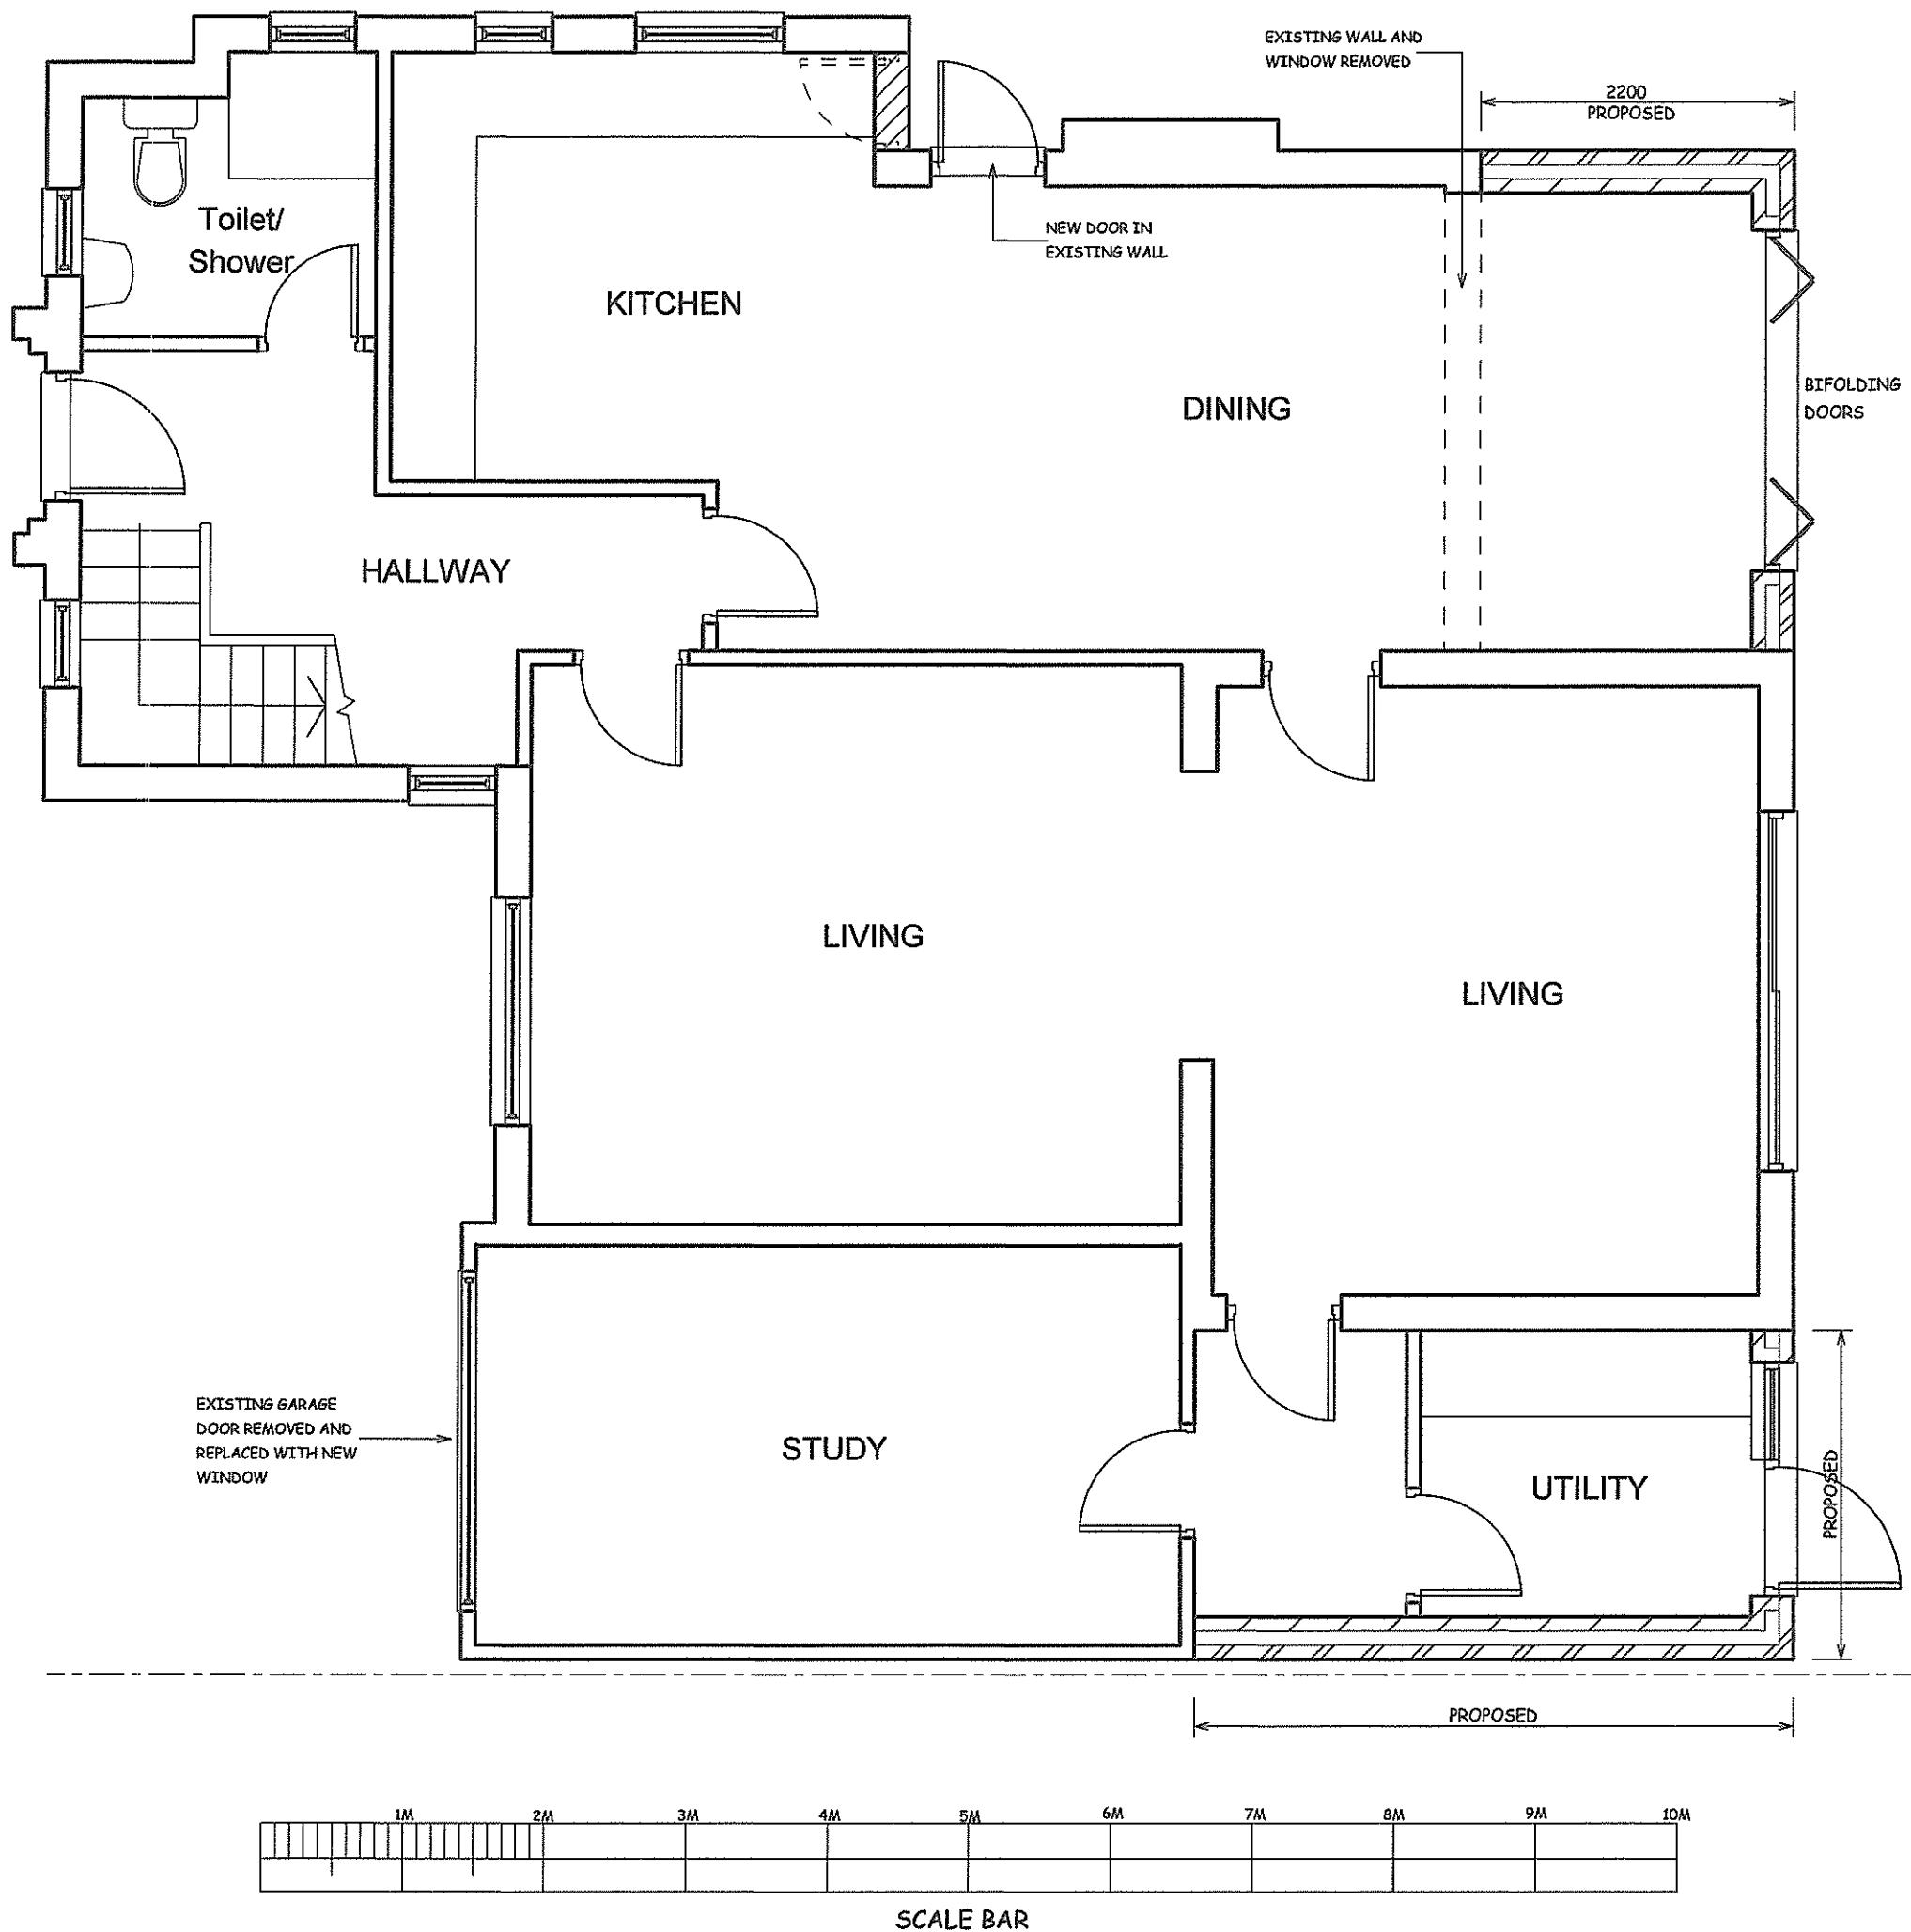

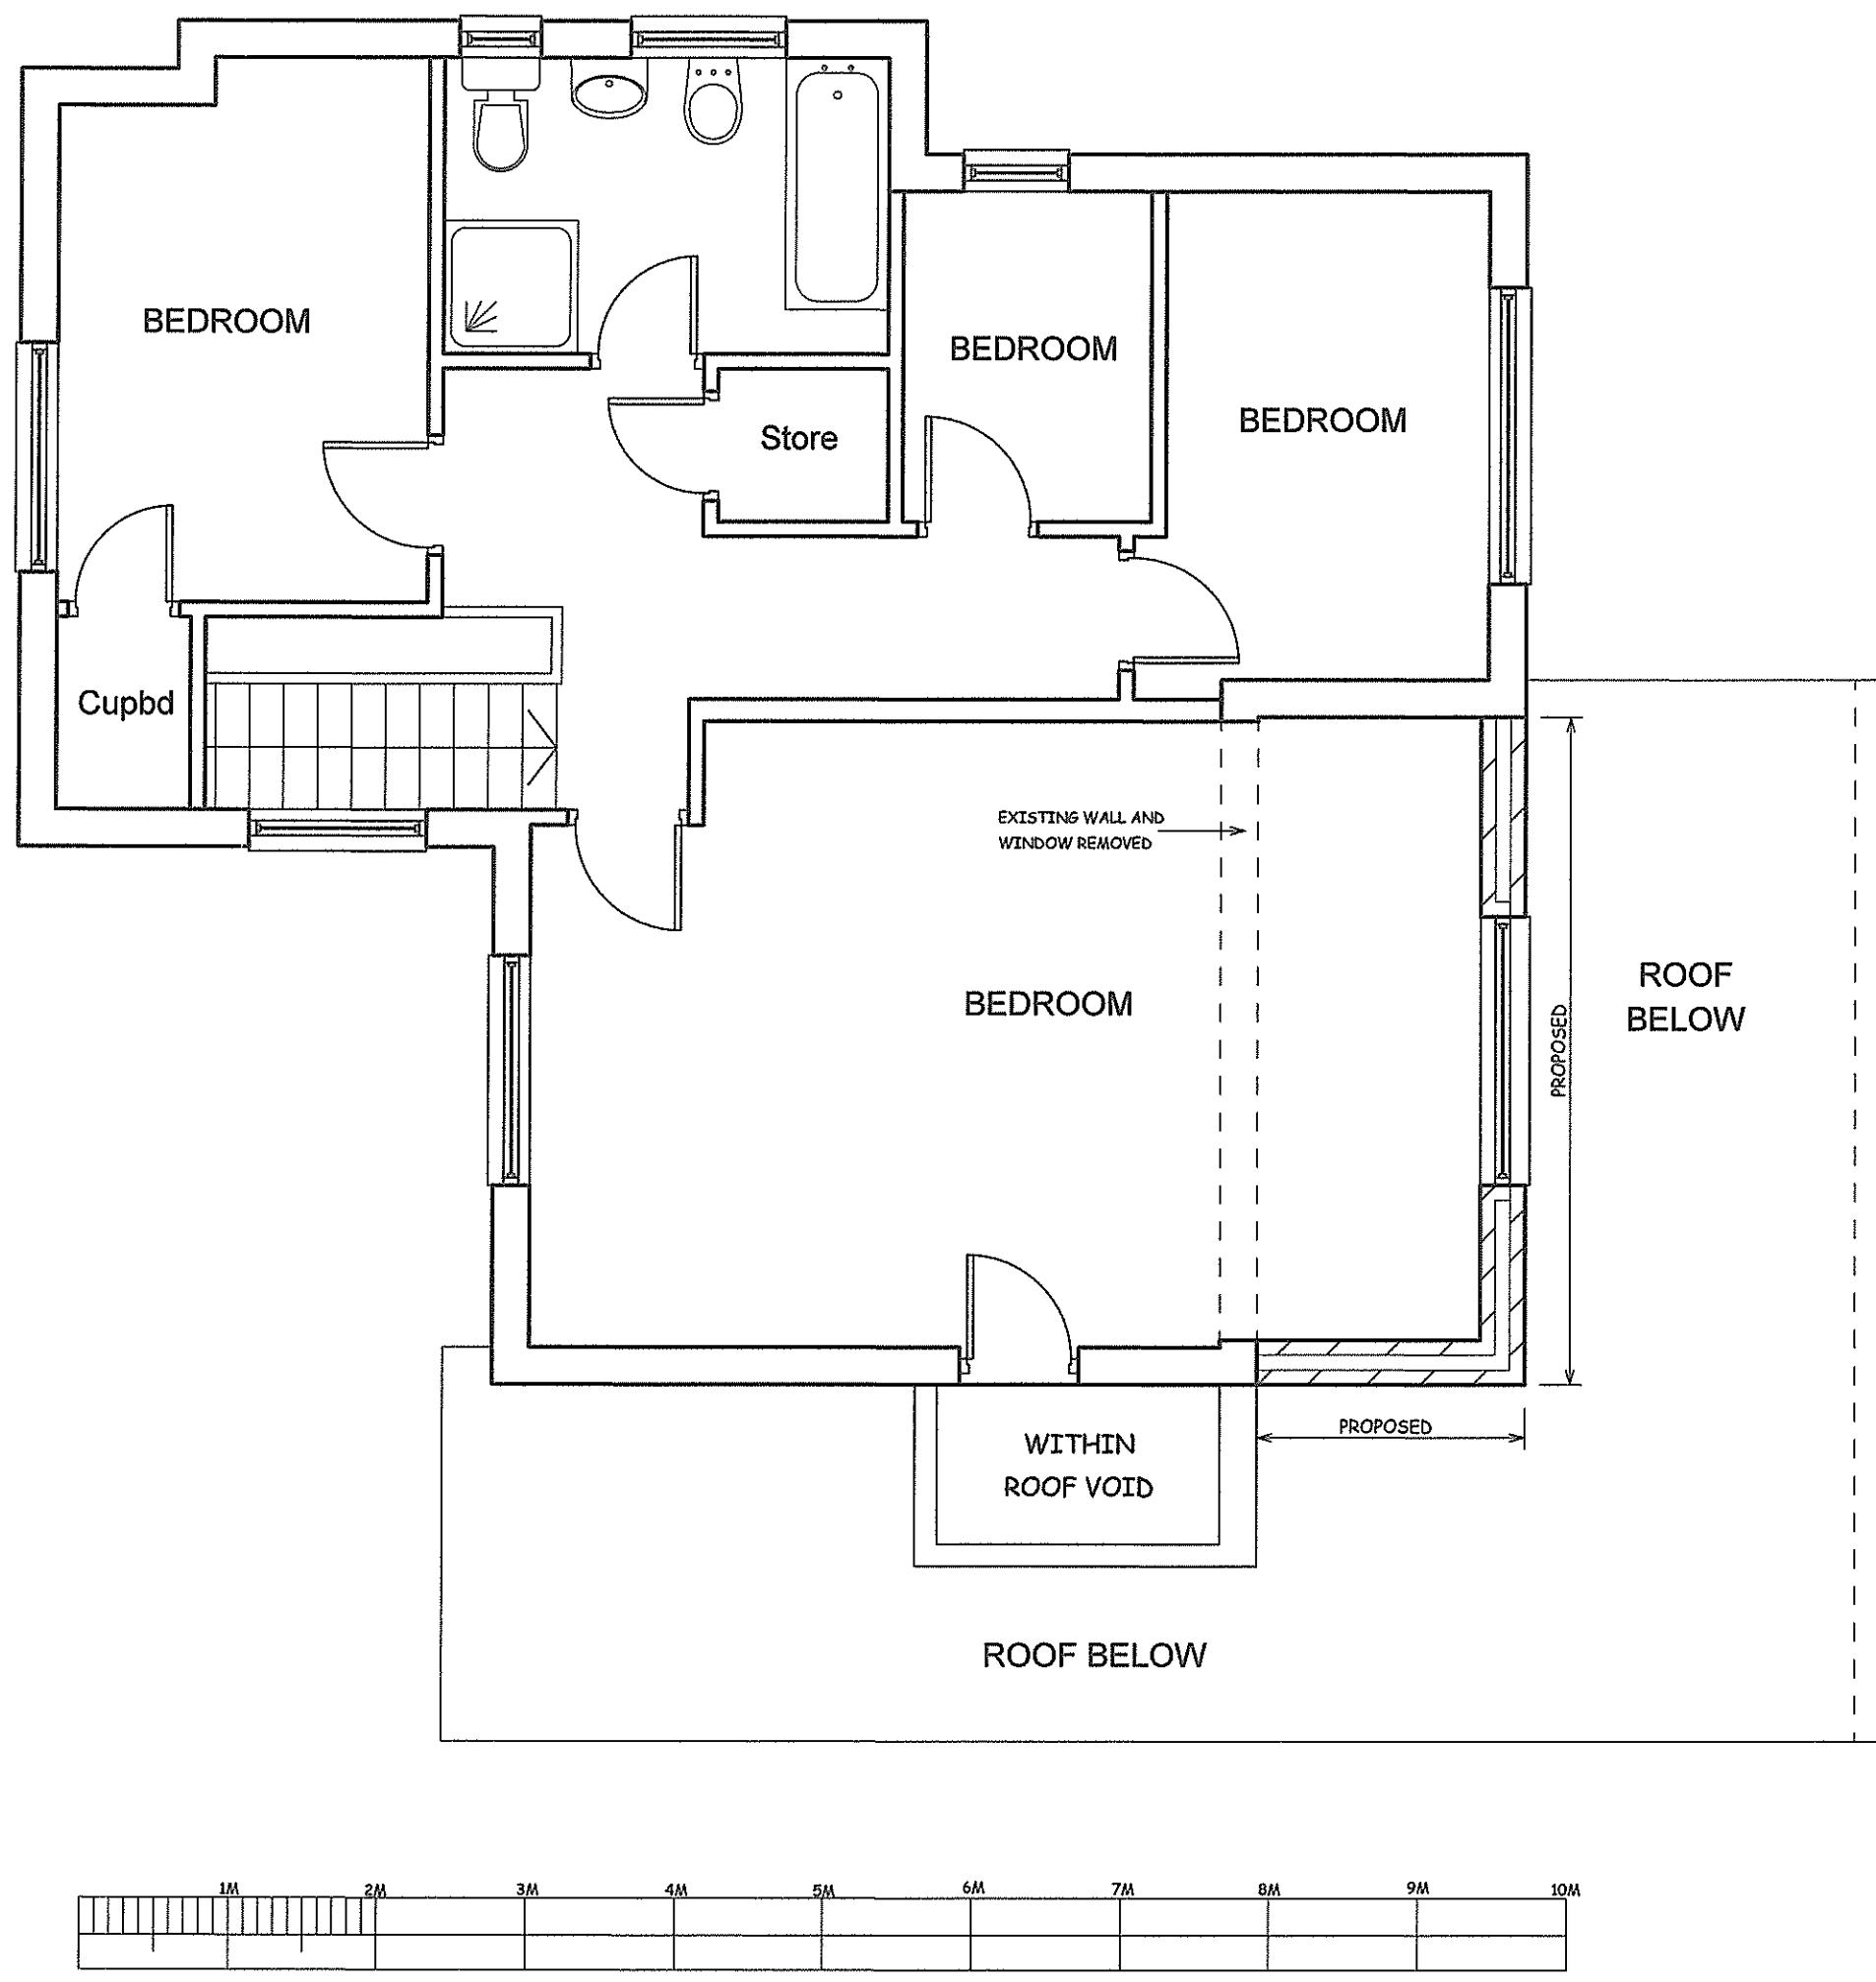

A		
REV.	DATE	DESCRIPTION
COPYRIGHT:		
R.P.ARCHITECTURAL SERVICES 39A,NORWICH ROAD NORTHWOOD MIDDLESEX HA6 1ND		
Tel:07753 659794		
CLIENT:		
JOB TITLE:		
44 WARRENDER WAY RUISLIP HA4 8ED		
DRAWING TITLE		
PROPOSED FIRST FLOOR		
SCALE: 1:50		
DATE:OCT/2023		DRAWN: RPA
DRAWING NO.		REV.
RPA/44/WW/104		


NOTES:  
ALL DIMENSIONS MUST BE CHECKED ON SITE  
AND NOT SCALED FROM THIS DRAWING




EXISTING FRONT ELEVATIONS




EXISTING REAR ELEVATIONS

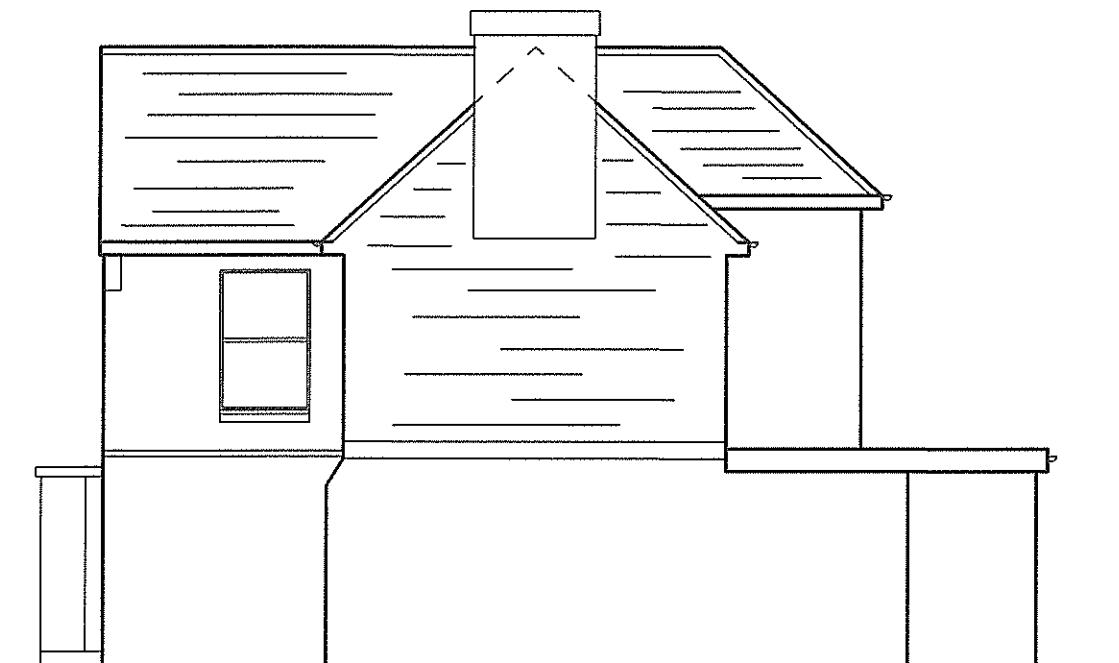

EXISTING RIGHT HAND ELEVATIONS

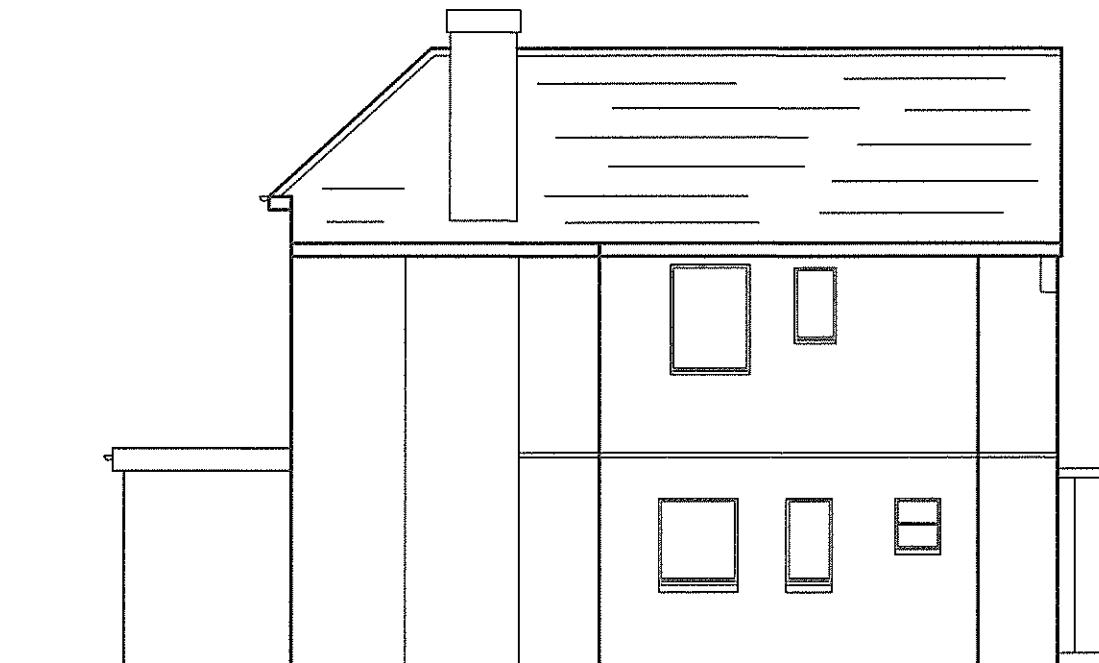

EXISTING LEFT HAND ELEVATIONS

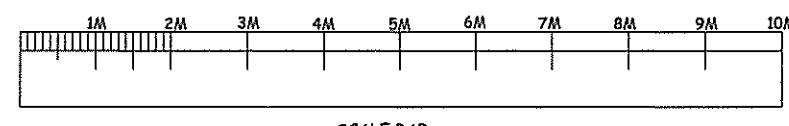

SCALE BAR

A		
DATE		REVISION

COPYRIGHT:

R.P.ARCHITECTURAL SERVICES  
39A,NORWICH ROAD  
NORTHWOOD  
MIDDLESEX  
HA6 1ND

Tel: 07753 659794

CLIENT:

JOB TITLE:

44 WARRENDER WAY  
RUISLIP  
HA4 8ED

DRAWING TITLE:

EXISTING ELEVATIONS

SCALE: 1:100

DATE:OCT/2023 DRAWN: RPA


DRG. NO.	REV.
RPA/44/MW/105	



PROPOSED FRONT ELEVATIONS




PROPOSED REAR ELEVATIONS

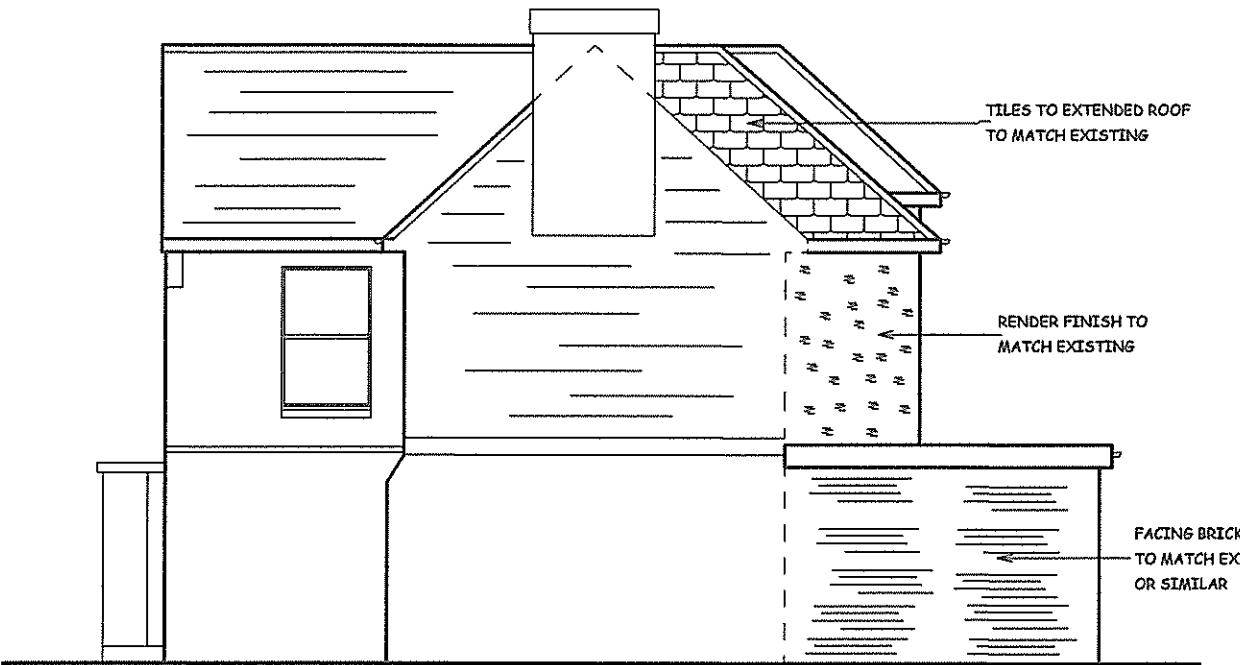

PROPOSED RIGHT HAND ELEVATIONS



PROPOSED LEFT HAND ELEVATIONS

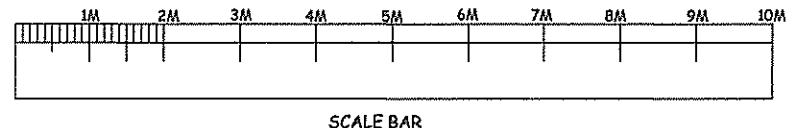

SCALE BAR

NOTES :  
ALL DIMENSIONS MUST BE CHECKED ON SITE  
AND NOT SCALED FROM THIS DRAWING

A	DATE	REVISION
---	------	----------

COPYRIGHT:

R.P.ARCHITECTURAL SERVICES  
39A,NORWICH ROAD  
NORTHWOOD  
MIDDLESEX  
HA6 1ND

Tel: 07753 659794

CLIENT:

JOB TITLE:

44 WARRENDER WAY  
RUISLIP  
HA4 8ED

DRAWING TITLE:

PROPOSED ELEVATIONS

SCALE : 1:100

DATE:OCT/2023 DRAWN: RPA

DRG. NO.	REV.
RPA/44/MM/106	