



SCALE BAR

NOTES:  
ALL DIMENSIONS MUST BE CHECKED ON SITE AND NOT  
SCALED FROM THIS DRAWING AND ANY DISCREPANCY  
VERIFIED

|      |      |             |
|------|------|-------------|
| A    |      |             |
| REV. | DATE | DESCRIPTION |

COPYRIGHT:

R.P.ARCHITECTURAL SERVICES  
39A,NORWICH ROAD  
NORTHWOOD  
MIDDLESEX  
HA6 1ND

Tel:07753 659794

CLIENT:

JOB TITLE:

44 WARRENDER WAY  
RUISLIP  
HA4 8ED

DRAWING TITLE

EXISTING FIRST FLOOR

SCALE: 1:50



DATE:DEC/2023

DRAWN: RPA

DRAWING NO.

RPA/44/WW/201

REV.

 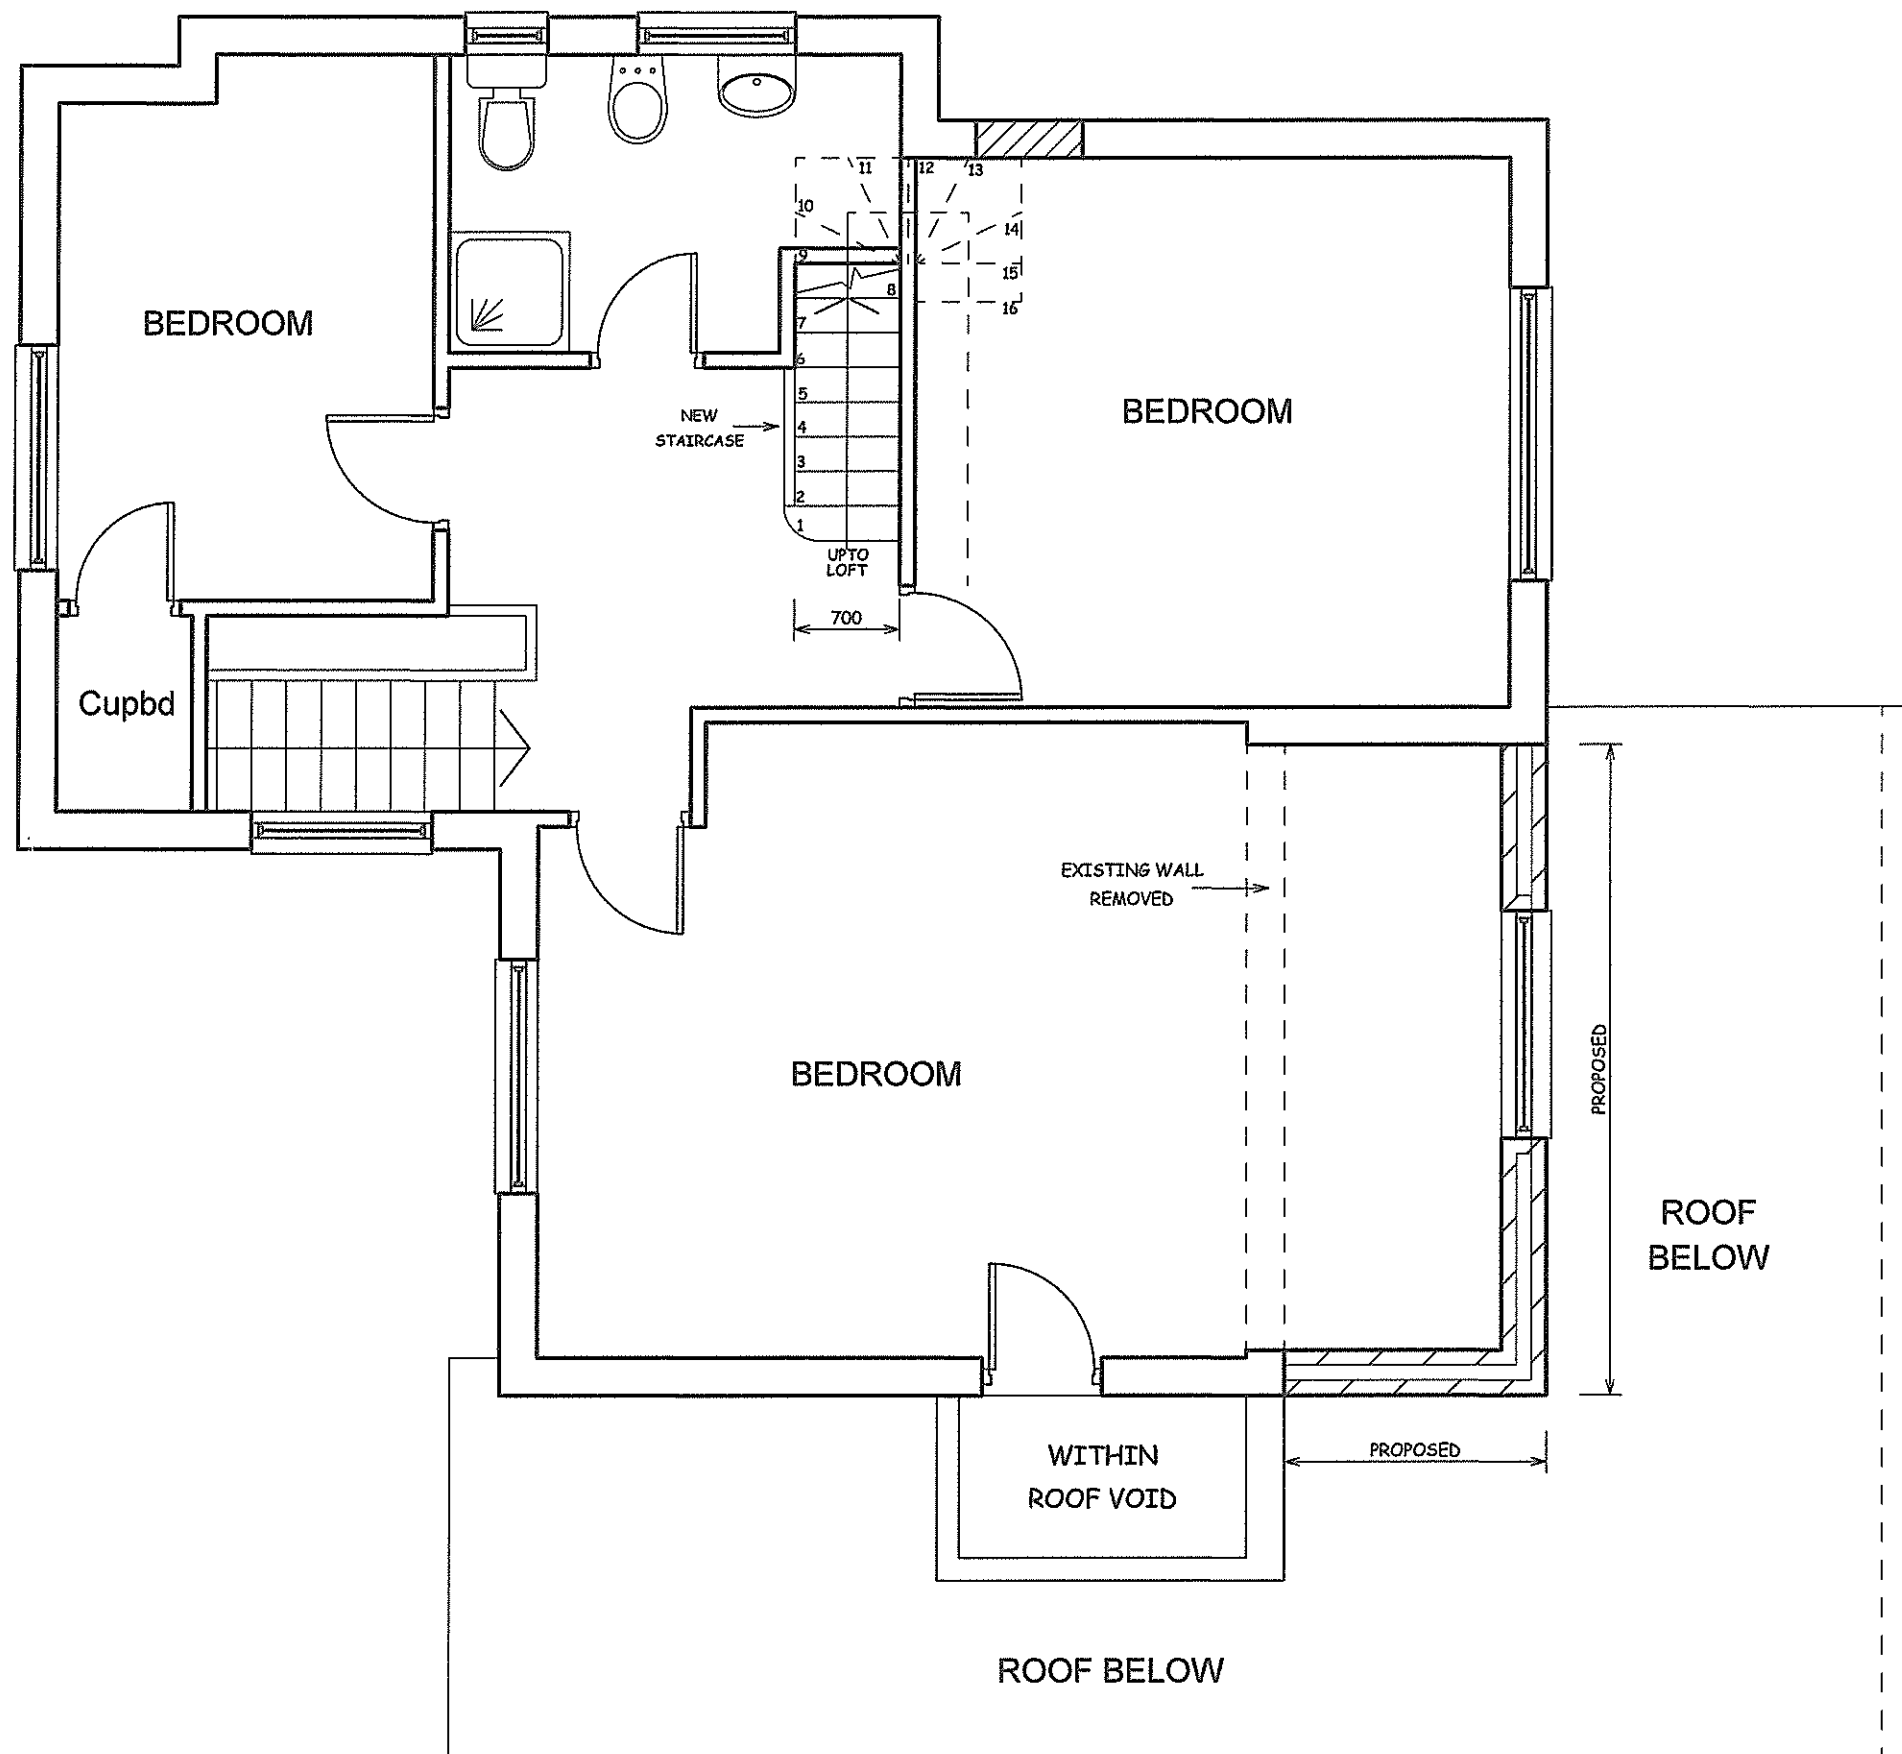

SCALE BAR

NOTES:  
ALL DIMENSIONS MUST BE CHECKED ON SITE AND NOT  
SCALED FROM THIS DRAWING AND ANY DISCREPANCY  
VERIFIED

| A    |      |             |
|------|------|-------------|
| REV. | DATE | DESCRIPTION |

COPYRIGHT:

R.P.ARCHITECTURAL SERVICES  
39A,NORWICH ROAD  
NORTHWOOD  
MIDDLESEX  
HA6 1ND

Tel:07753 659794

CLIENT:

JOB TITLE:

44 WARRENDER WAY  
RUISLIP  
HA4 8ED

DRAWING TITLE

PROPOSED FIRST FLOOR

SCALE: 1:50



DATE:DEC/2023

DRAWN: RPA

DRAWING NO.

RPA/44/WW/202

REV.

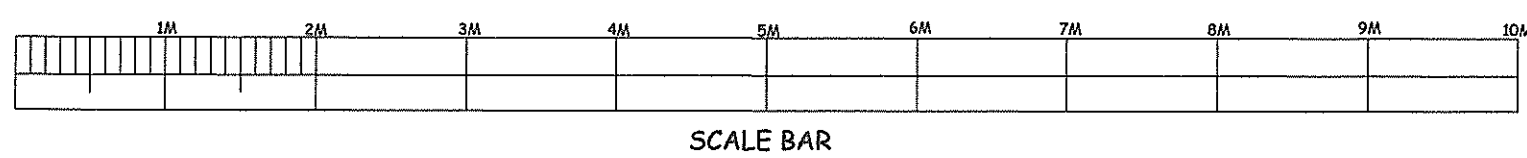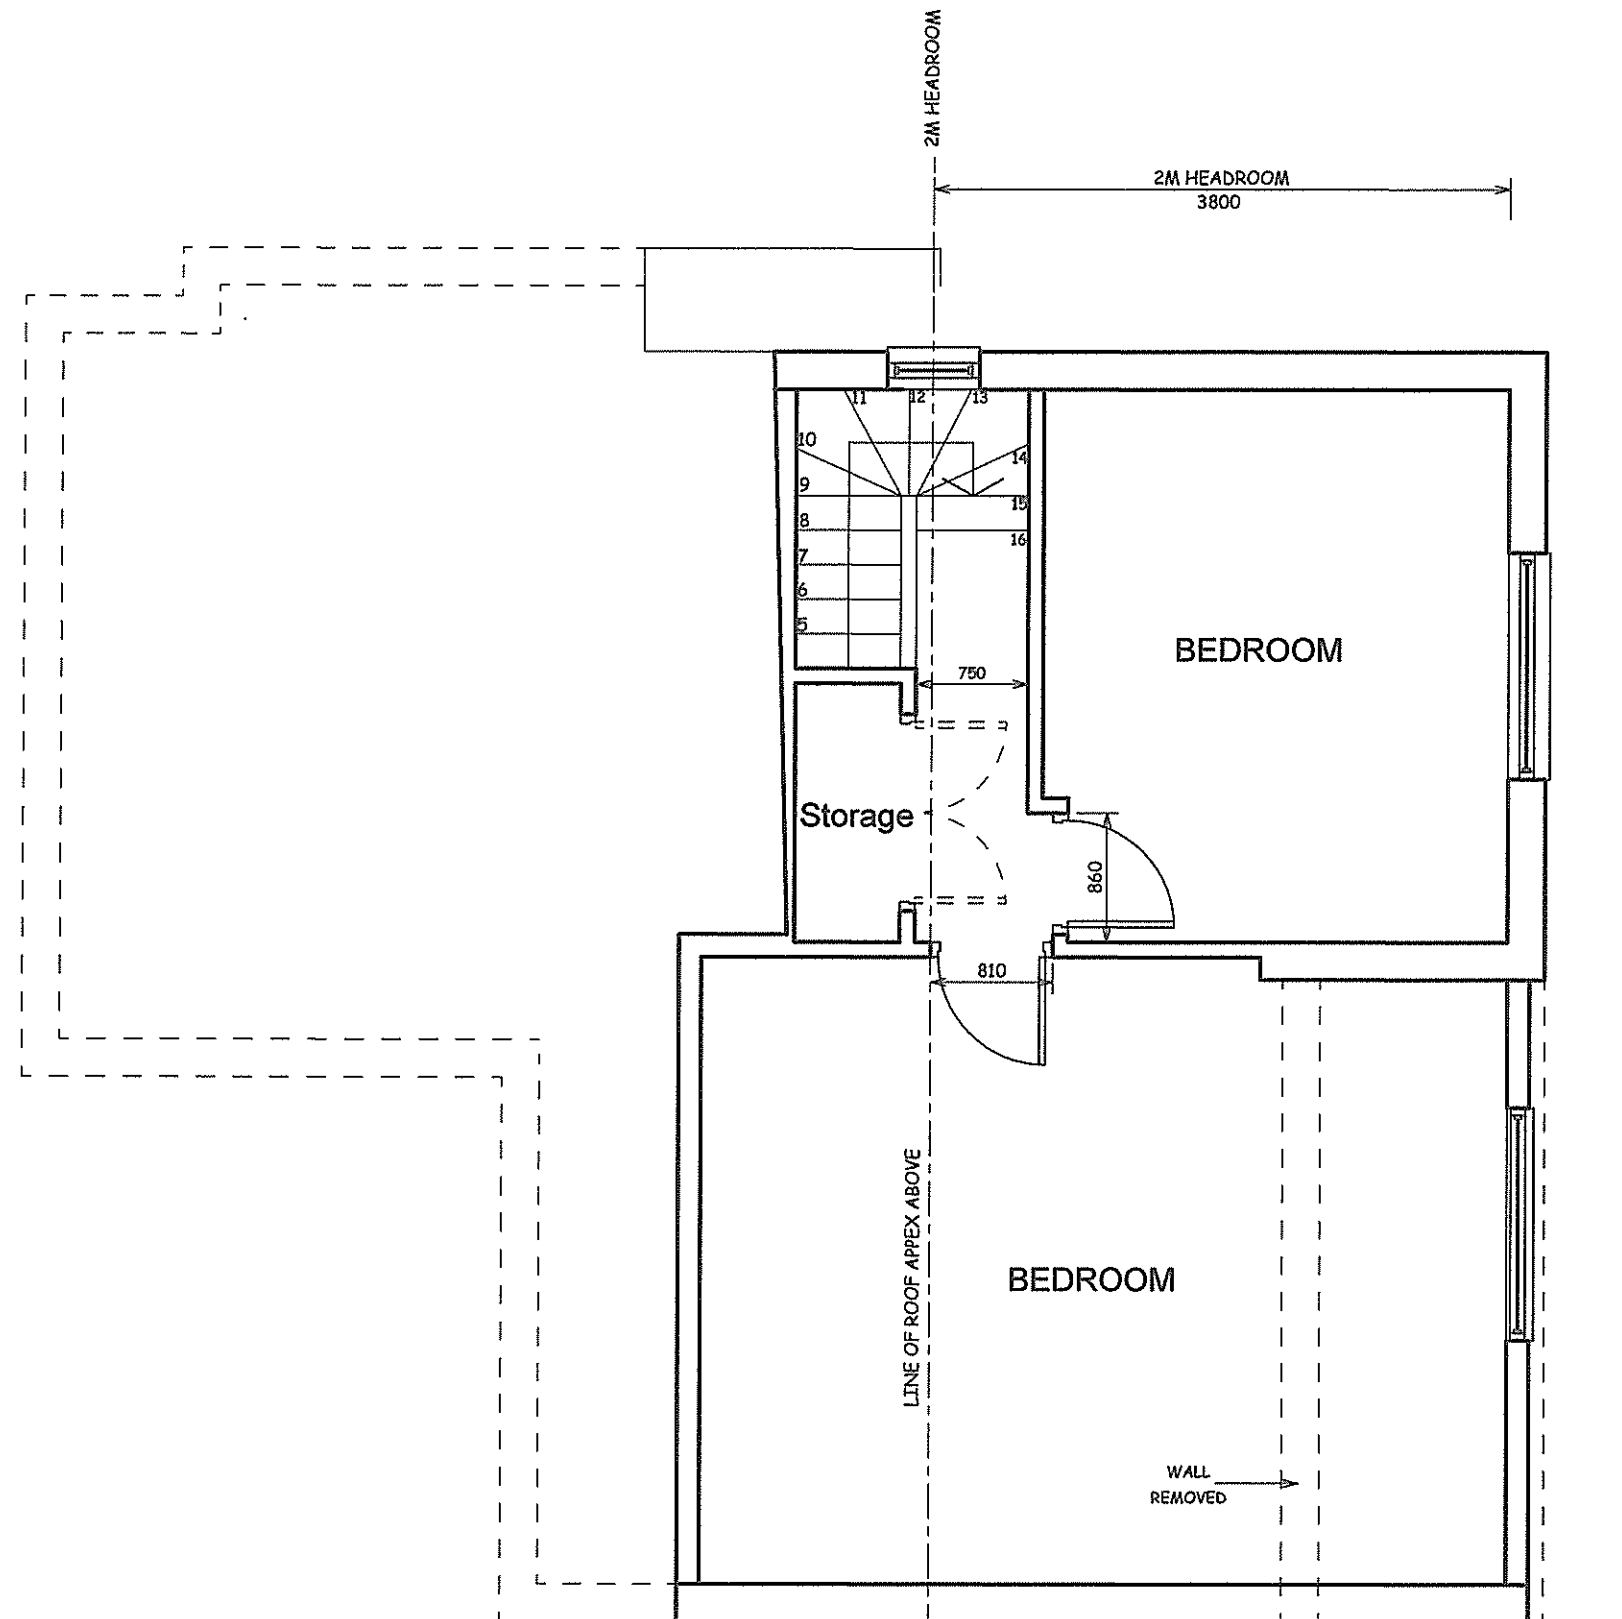

NOTES:  
ALL DIMENSIONS MUST BE CHECKED ON SITE AND NOT  
SCALED FROM THIS DRAWING AND ANY DISCREPANCY  
VERIFIED

|   |  |  |
|---|--|--|
| A |  |  |
|---|--|--|

| REV. | DATE | DESCRIPTION |
|------|------|-------------|
|------|------|-------------|

COPYRIGHT:

R.P.ARCHITECTURAL SERVICES  
39A,NORWICH ROAD  
NORTHWOOD  
MIDDLESEX  
HA6 1ND

Tel:07753 659794

CLIENT:

JOB TITLE:

44 WARRENDER WAY  
RUISLIP  
HA4 8ED


DRAWING TITLE

PROPOSED LOFT LEVEL  
FLOOR

SCALE: 1:50

|               |            |
|---------------|------------|
| DATE:NOV/2023 | DRAWN: RPA |
|---------------|------------|

|               |      |
|---------------|------|
| DRAWING NO.   | REV. |
| RPA/44/WW/203 |      |

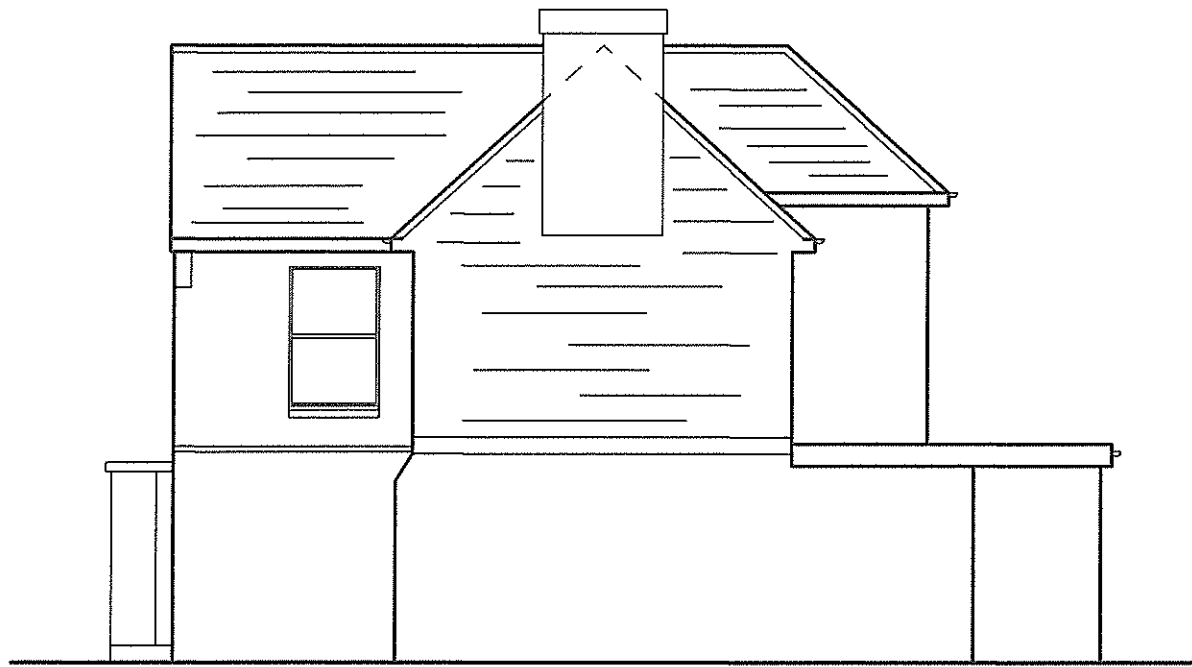

EXISTING RIGHT HAND ELEVATIONS



EXISTING REAR ELEVATIONS



EXISTING FRONT ELEVATIONS



EXISTING LEFT HAND ELEVATIONS



SCALE BAR

NOTES :  
ALL DIMENSIONS MUST BE CHECKED ON SITE  
AND NOT SCALED FROM THIS DRAWING

| A    |          |
|------|----------|
| DATE | REVISION |

COPYRIGHT:  
  
R.P.ARCHITECTURAL SERVICES  
39A,NORWICH ROAD  
NORTHWOOD  
MIDDLESEX  
HA6 1ND  
  
Tel: 07753 659794

CLIENT:

JOB TITLE:

44 WARRENDER WAY  
RUISLIP  
HA4 8ED

DRAWING TITLE:

EXISTING ELEVATIONS


SCALE : 1:100

DATE:NOV/2023

DRAWN: RPA

DRG. NO.  
RPA/44/WWW/204

REV.

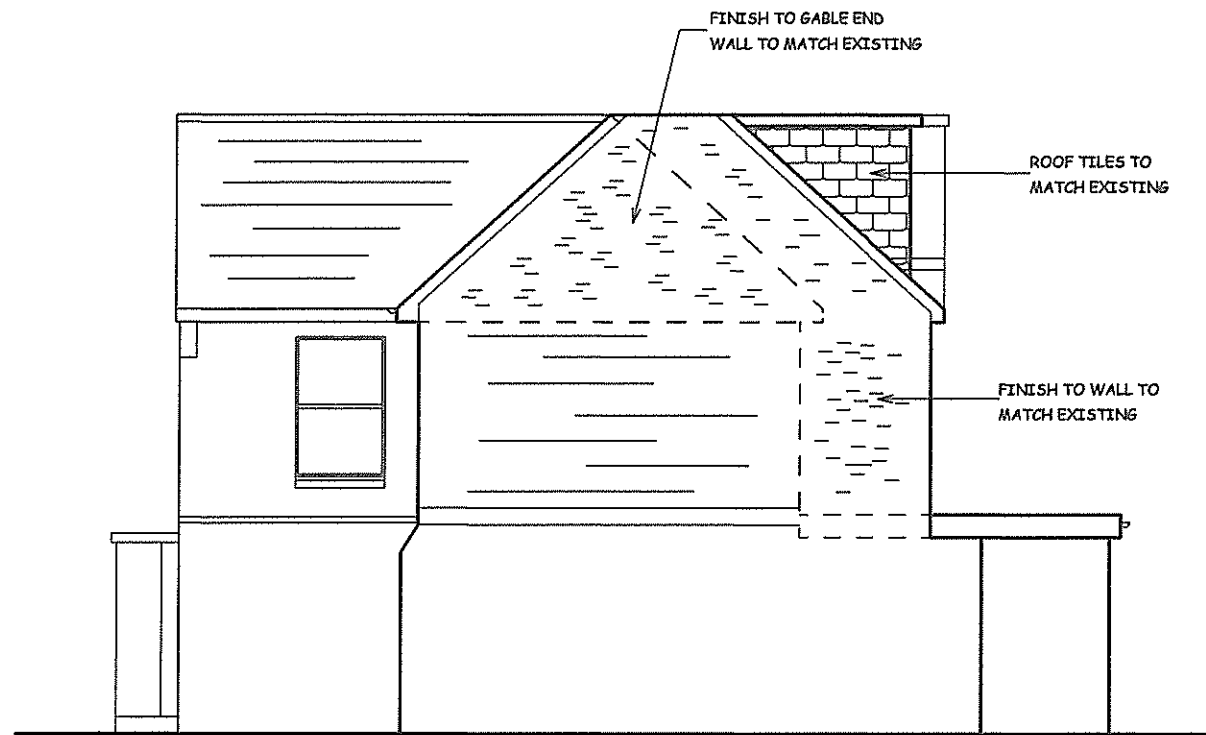


PROPOSED RIGHT HAND ELEVATIONS




PROPOSED REAR ELEVATIONS



PROPOSED FRONT ELEVATIONS

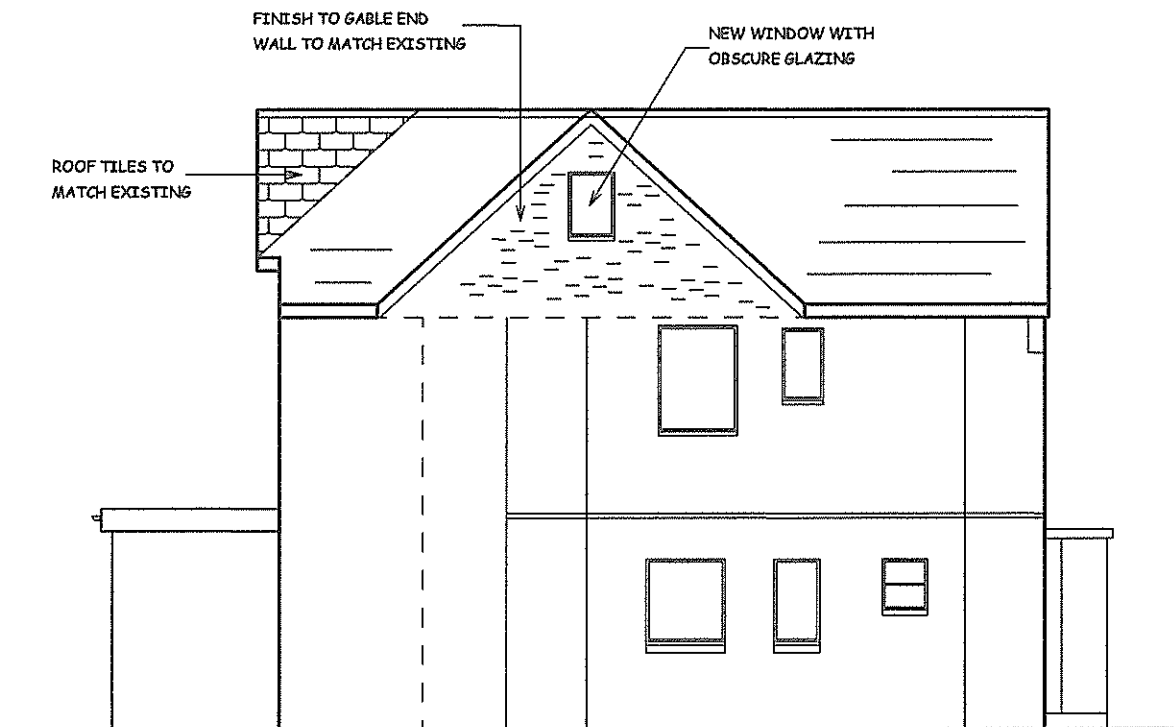

PROPOSED LEFT HAND ELEVATIONS

 

SCALE BAR

NOTES :  
ALL DIMENSIONS MUST BE CHECKED ON SITE  
AND NOT SCALED FROM THIS DRAWING

| A | DATE | REVISION |
|---|------|----------|
|   |      |          |

COPYRIGHT:

R.P.ARCHITECTURAL SERVICES  
39A,NORWICH ROAD  
NORTHWOOD  
MIDDLESEX  
HA6 1ND

Tel: 07753 659794

CLIENT:

JOB TITLE:

44 WARRENDER WAY  
RUISLIP  
HA4 8ED

DRAWING TITLE:

PROPOSED ELEVATIONS

SCALE : 1:100

DATE:NOV/2023

DRAWN: RPA

DRG. NO.

RPA/44/WW/205

REV.