


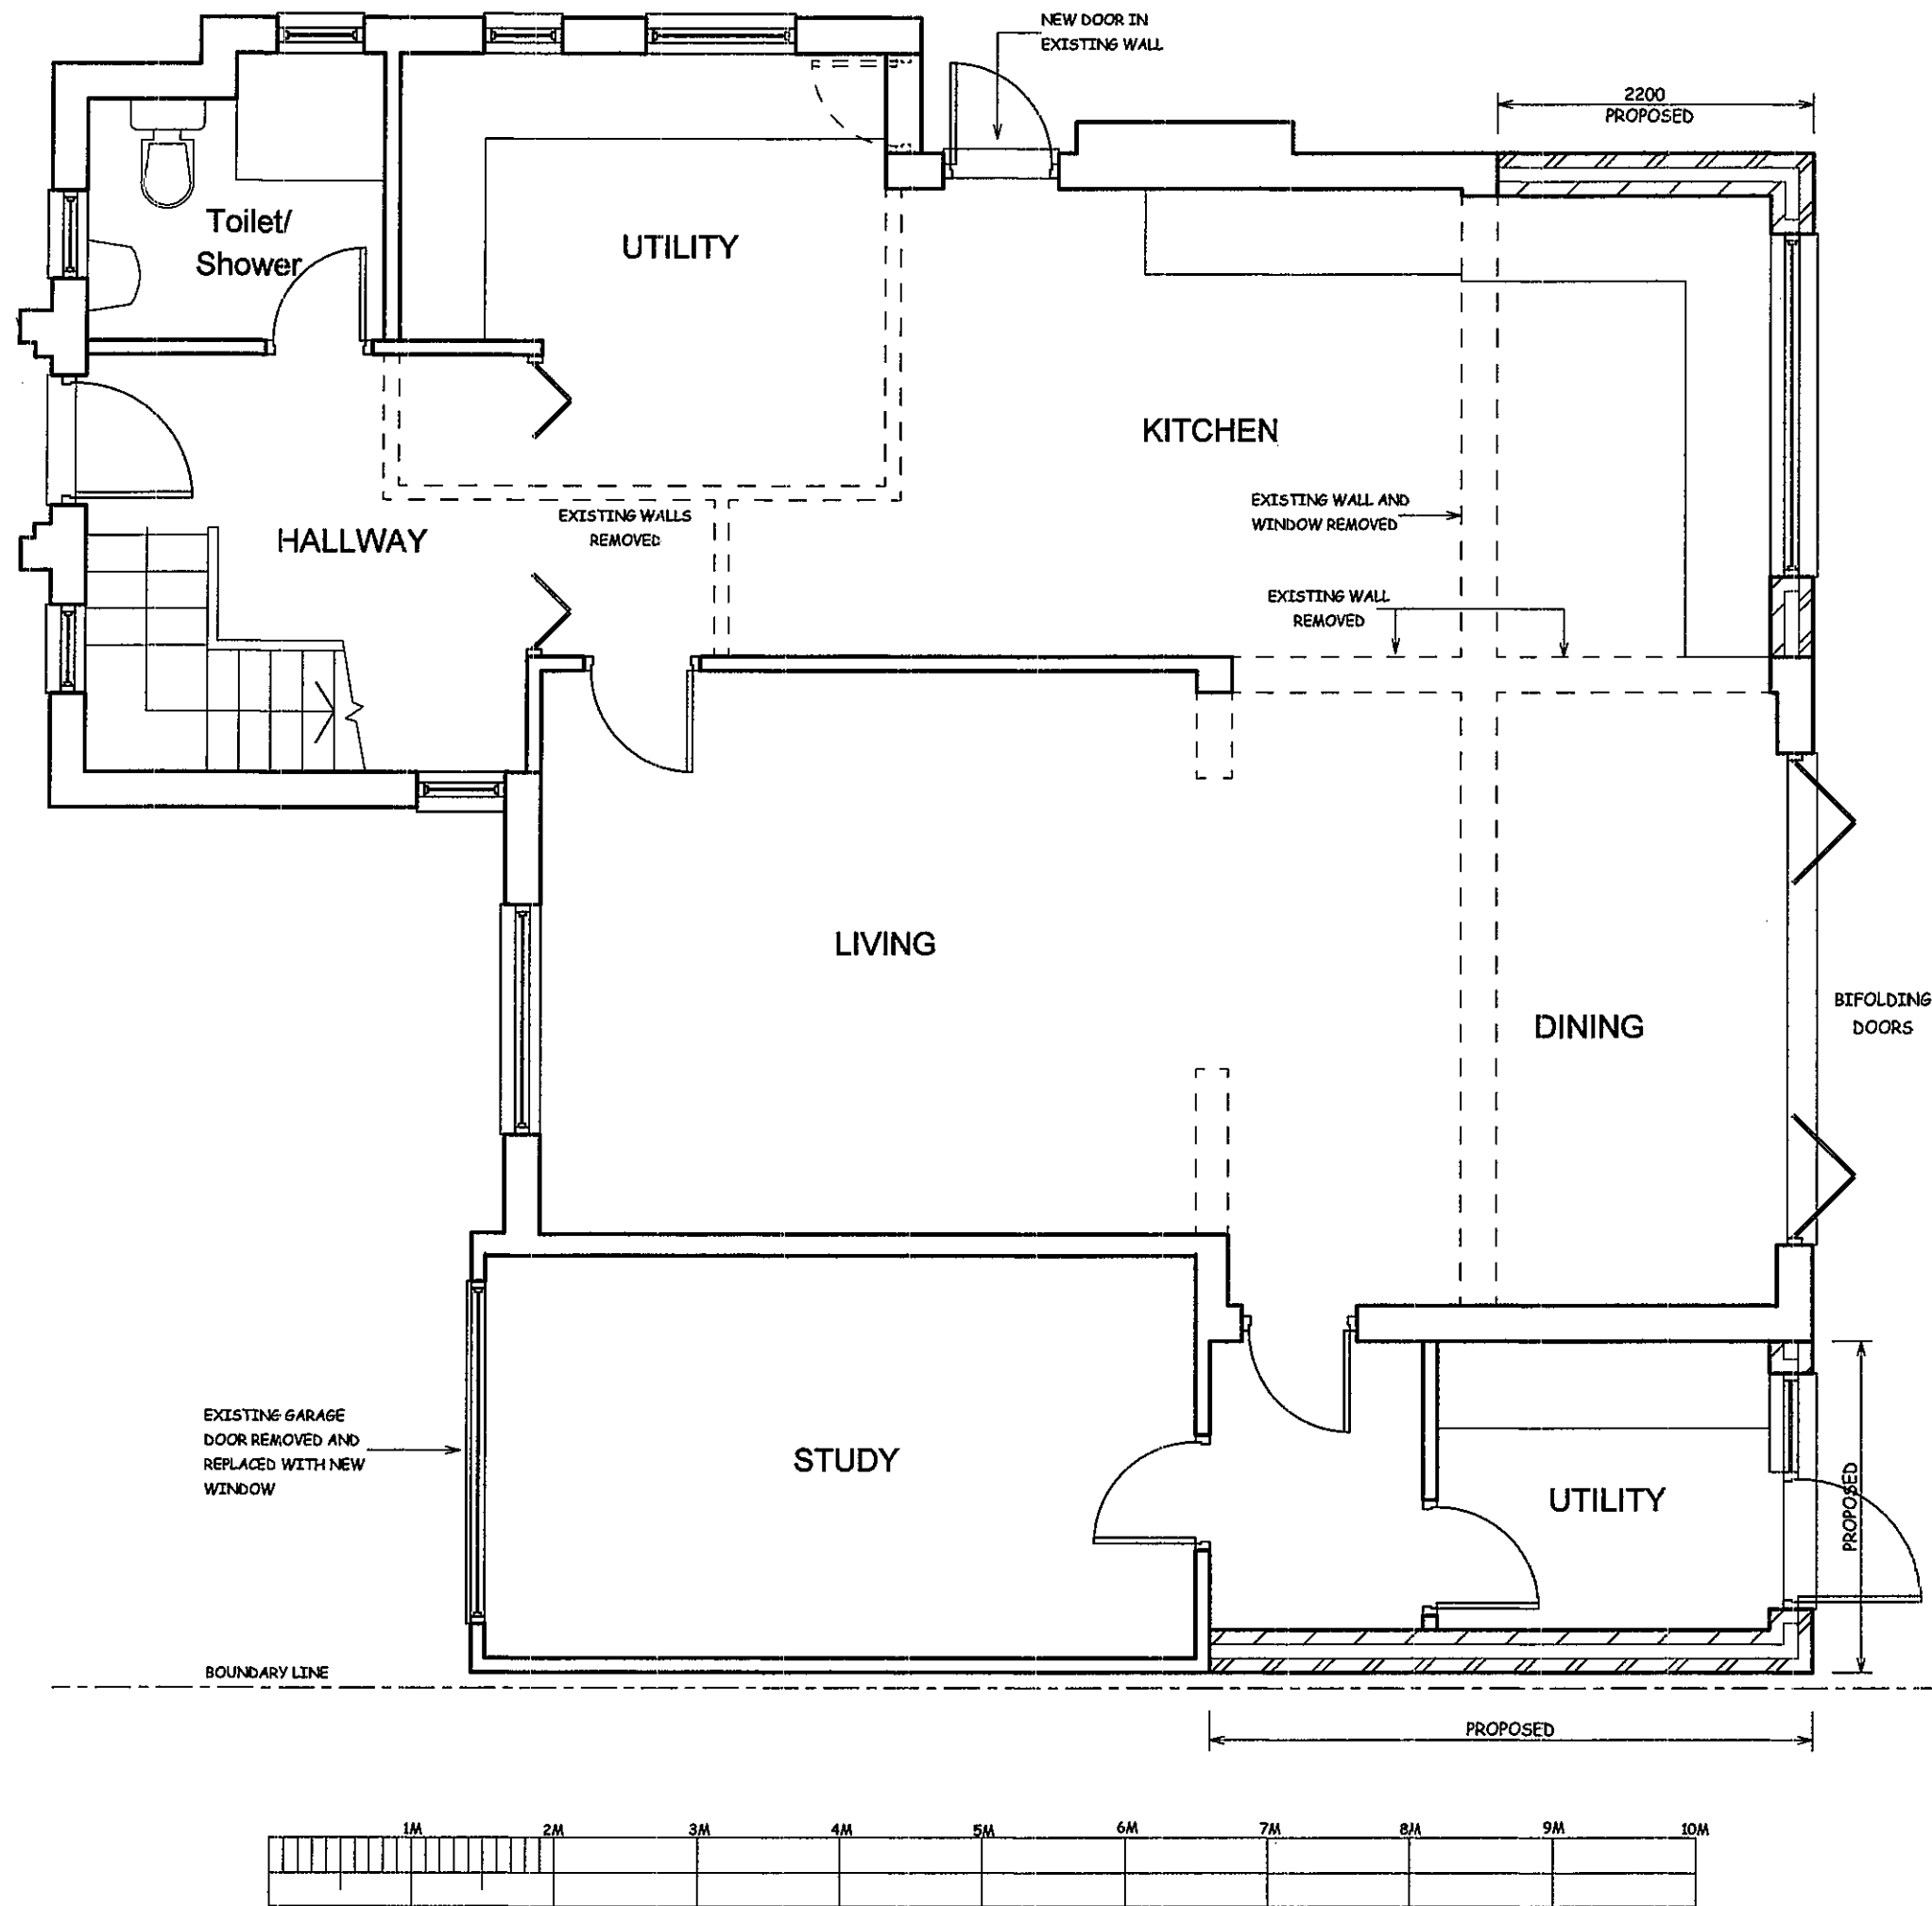

NOTES:
ALL DIMENSIONS MUST BE CHECKED ON SITE AND NOT
SCALED FROM THIS DRAWING AND ANY DISCREPANCY
VERIFIED

A		
REV.	DATE	DESCRIPTION

COPYRIGHT:

R.P.ARCHITECTURAL SERVICES
39A,NORWICH ROAD
NORTHWOOD
MIDDLESEX
HA6 1ND

Tel:07753 659794

CLIENT:

JOB TITLE:

44 WARRENDER WAY
RUISLIP
HA4 8ED


DRAWING TITLE

PRE-EXISTING(APPROVED)
GROUND FLOOR PLAN

SCALE: 1:50

DATE:JUNE/2024	DRAWN: RPA
----------------	------------

DRAWING NO. RPA/44/WW/403	REV.
----------------------------------	------

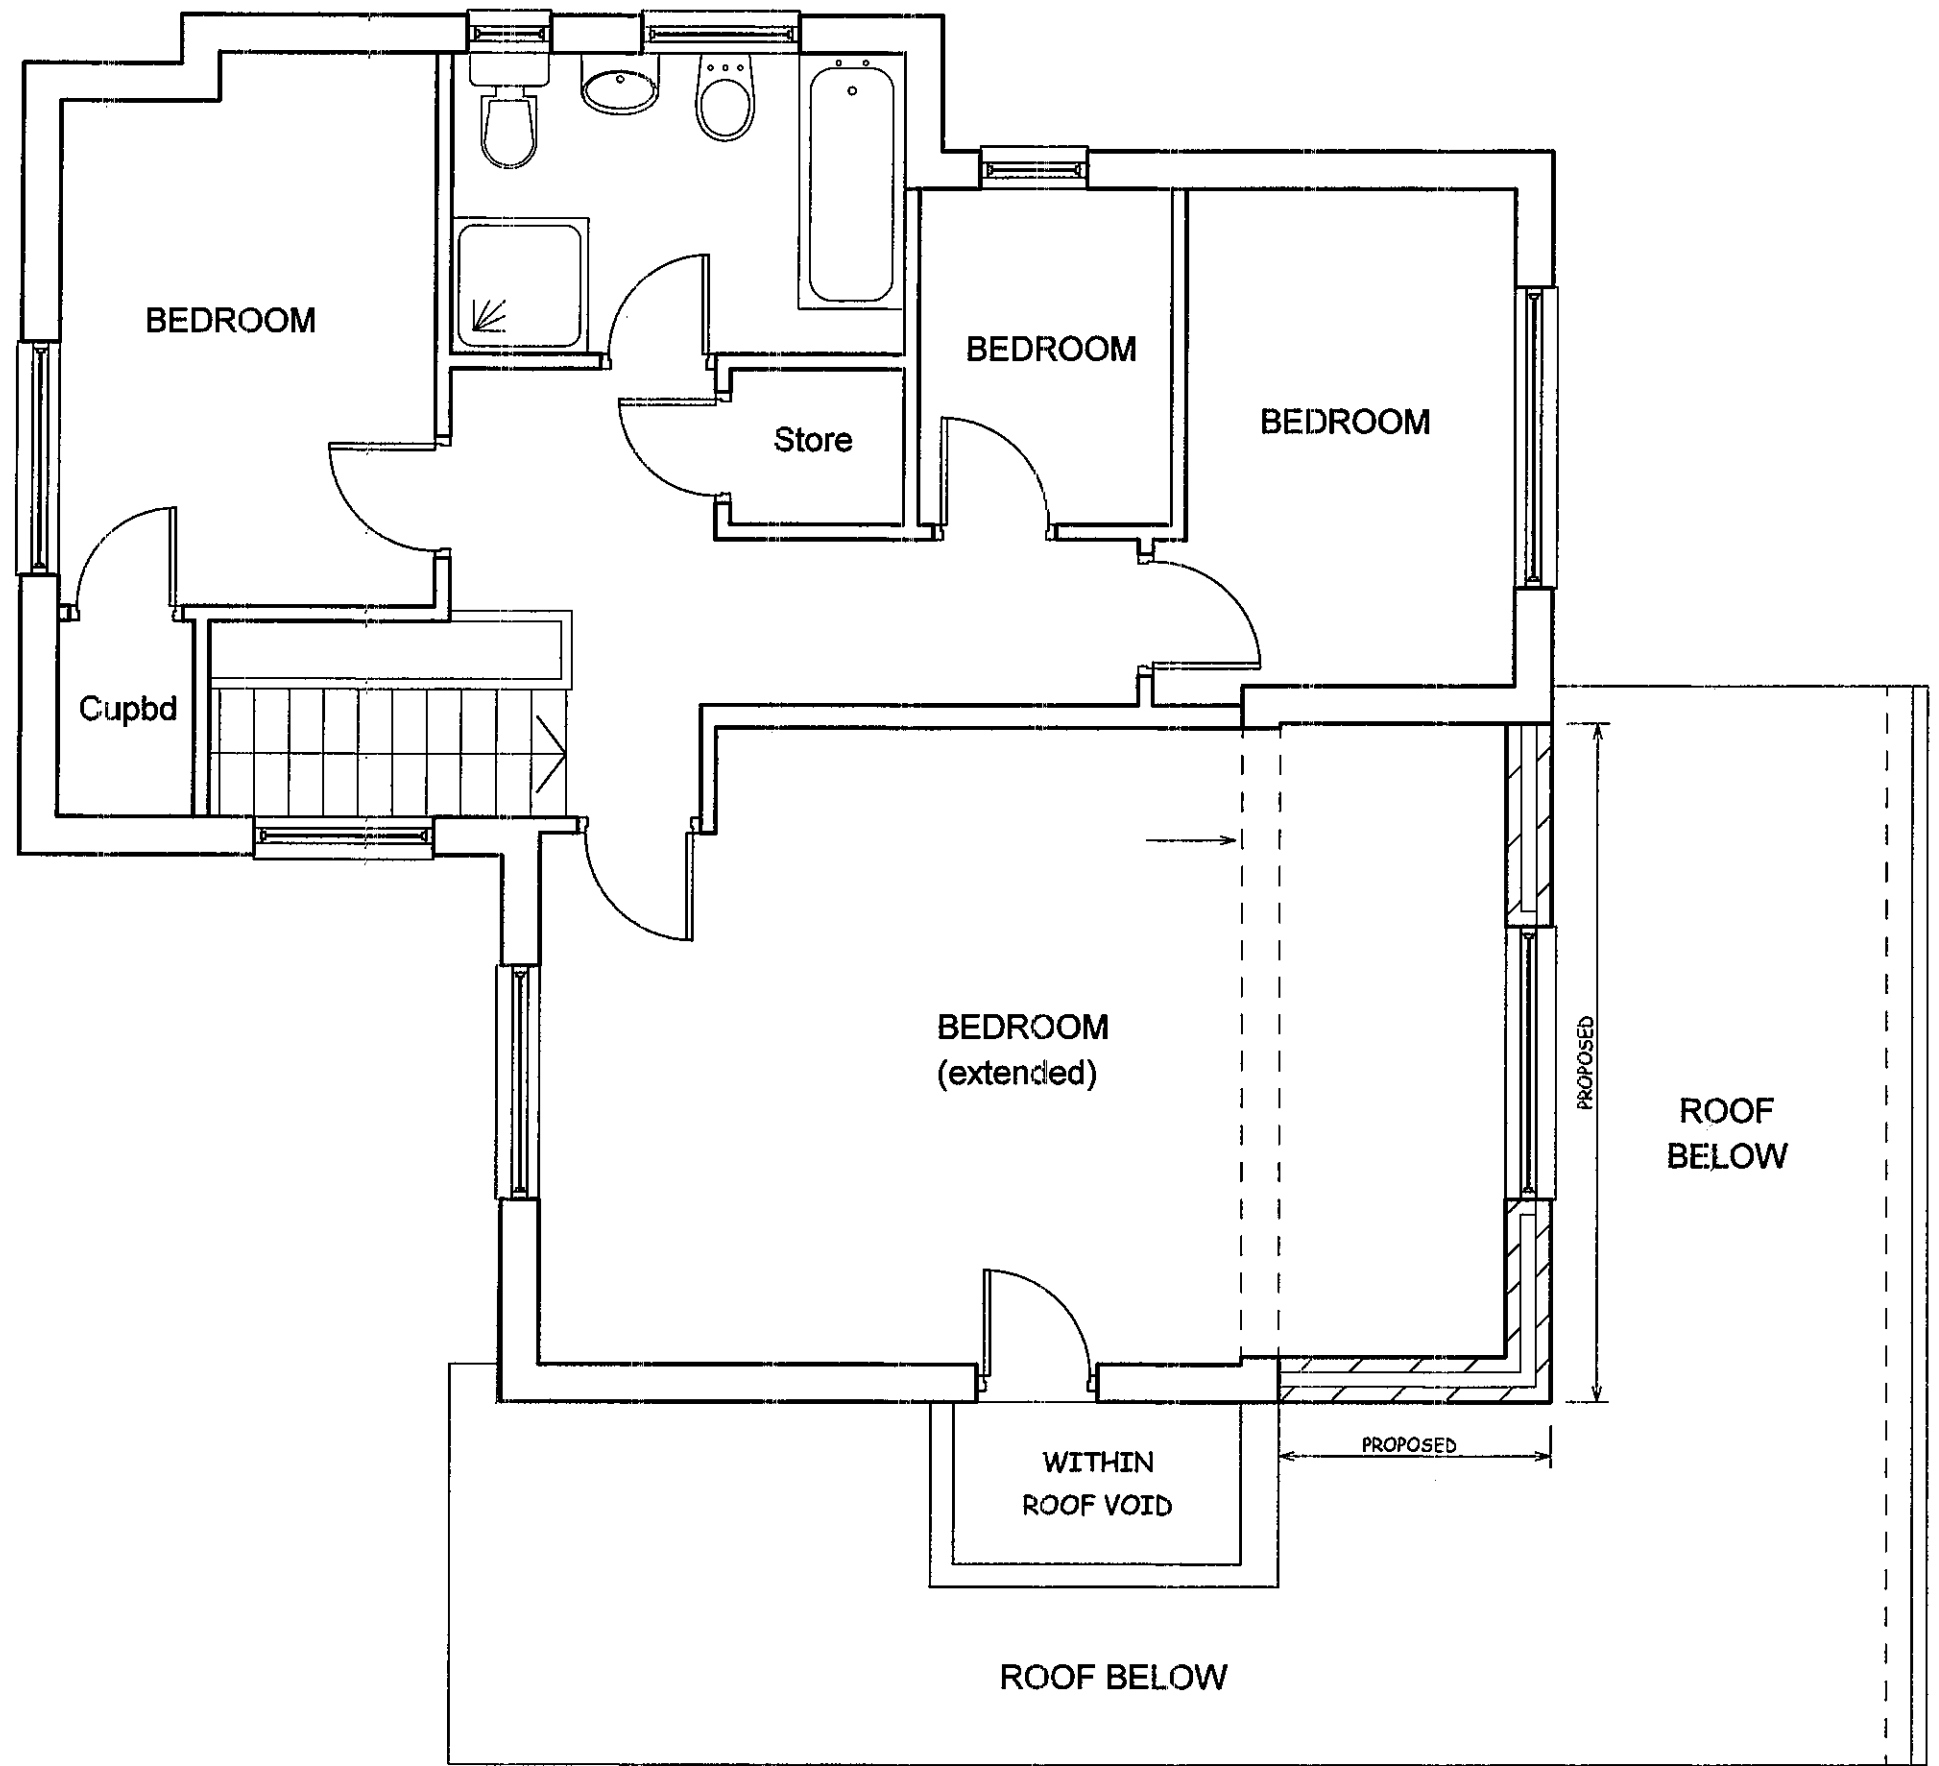

SCALE BAR

NOTES:
ALL DIMENSIONS MUST BE CHECKED ON SITE AND NOT
SCALED FROM THIS DRAWING AND ANY DISCREPANCY
VERIFIED

A		
REV.	DATE	DESCRIPTION

COPYRIGHT:

R.P.ARCHITECTURAL SERVICES
39A,NORWICH ROAD
NORTHWOOD
MIDDLESEX
HA6 1ND

Tel:07753 659794

CLIENT:

JOB TITLE:

44 WARRENDER WAY
RUISLIP
HA4 8ED



DRAWING TITLE

PRE-EXISTING(APPROVED)
FIRST FLOOR PLAN

SCALE: 1:50

DATE:JUNE/2024	DRAWN: RPA
----------------	------------

DRAWING NO. RPA/44/WW/404	REV.
----------------------------------	------

 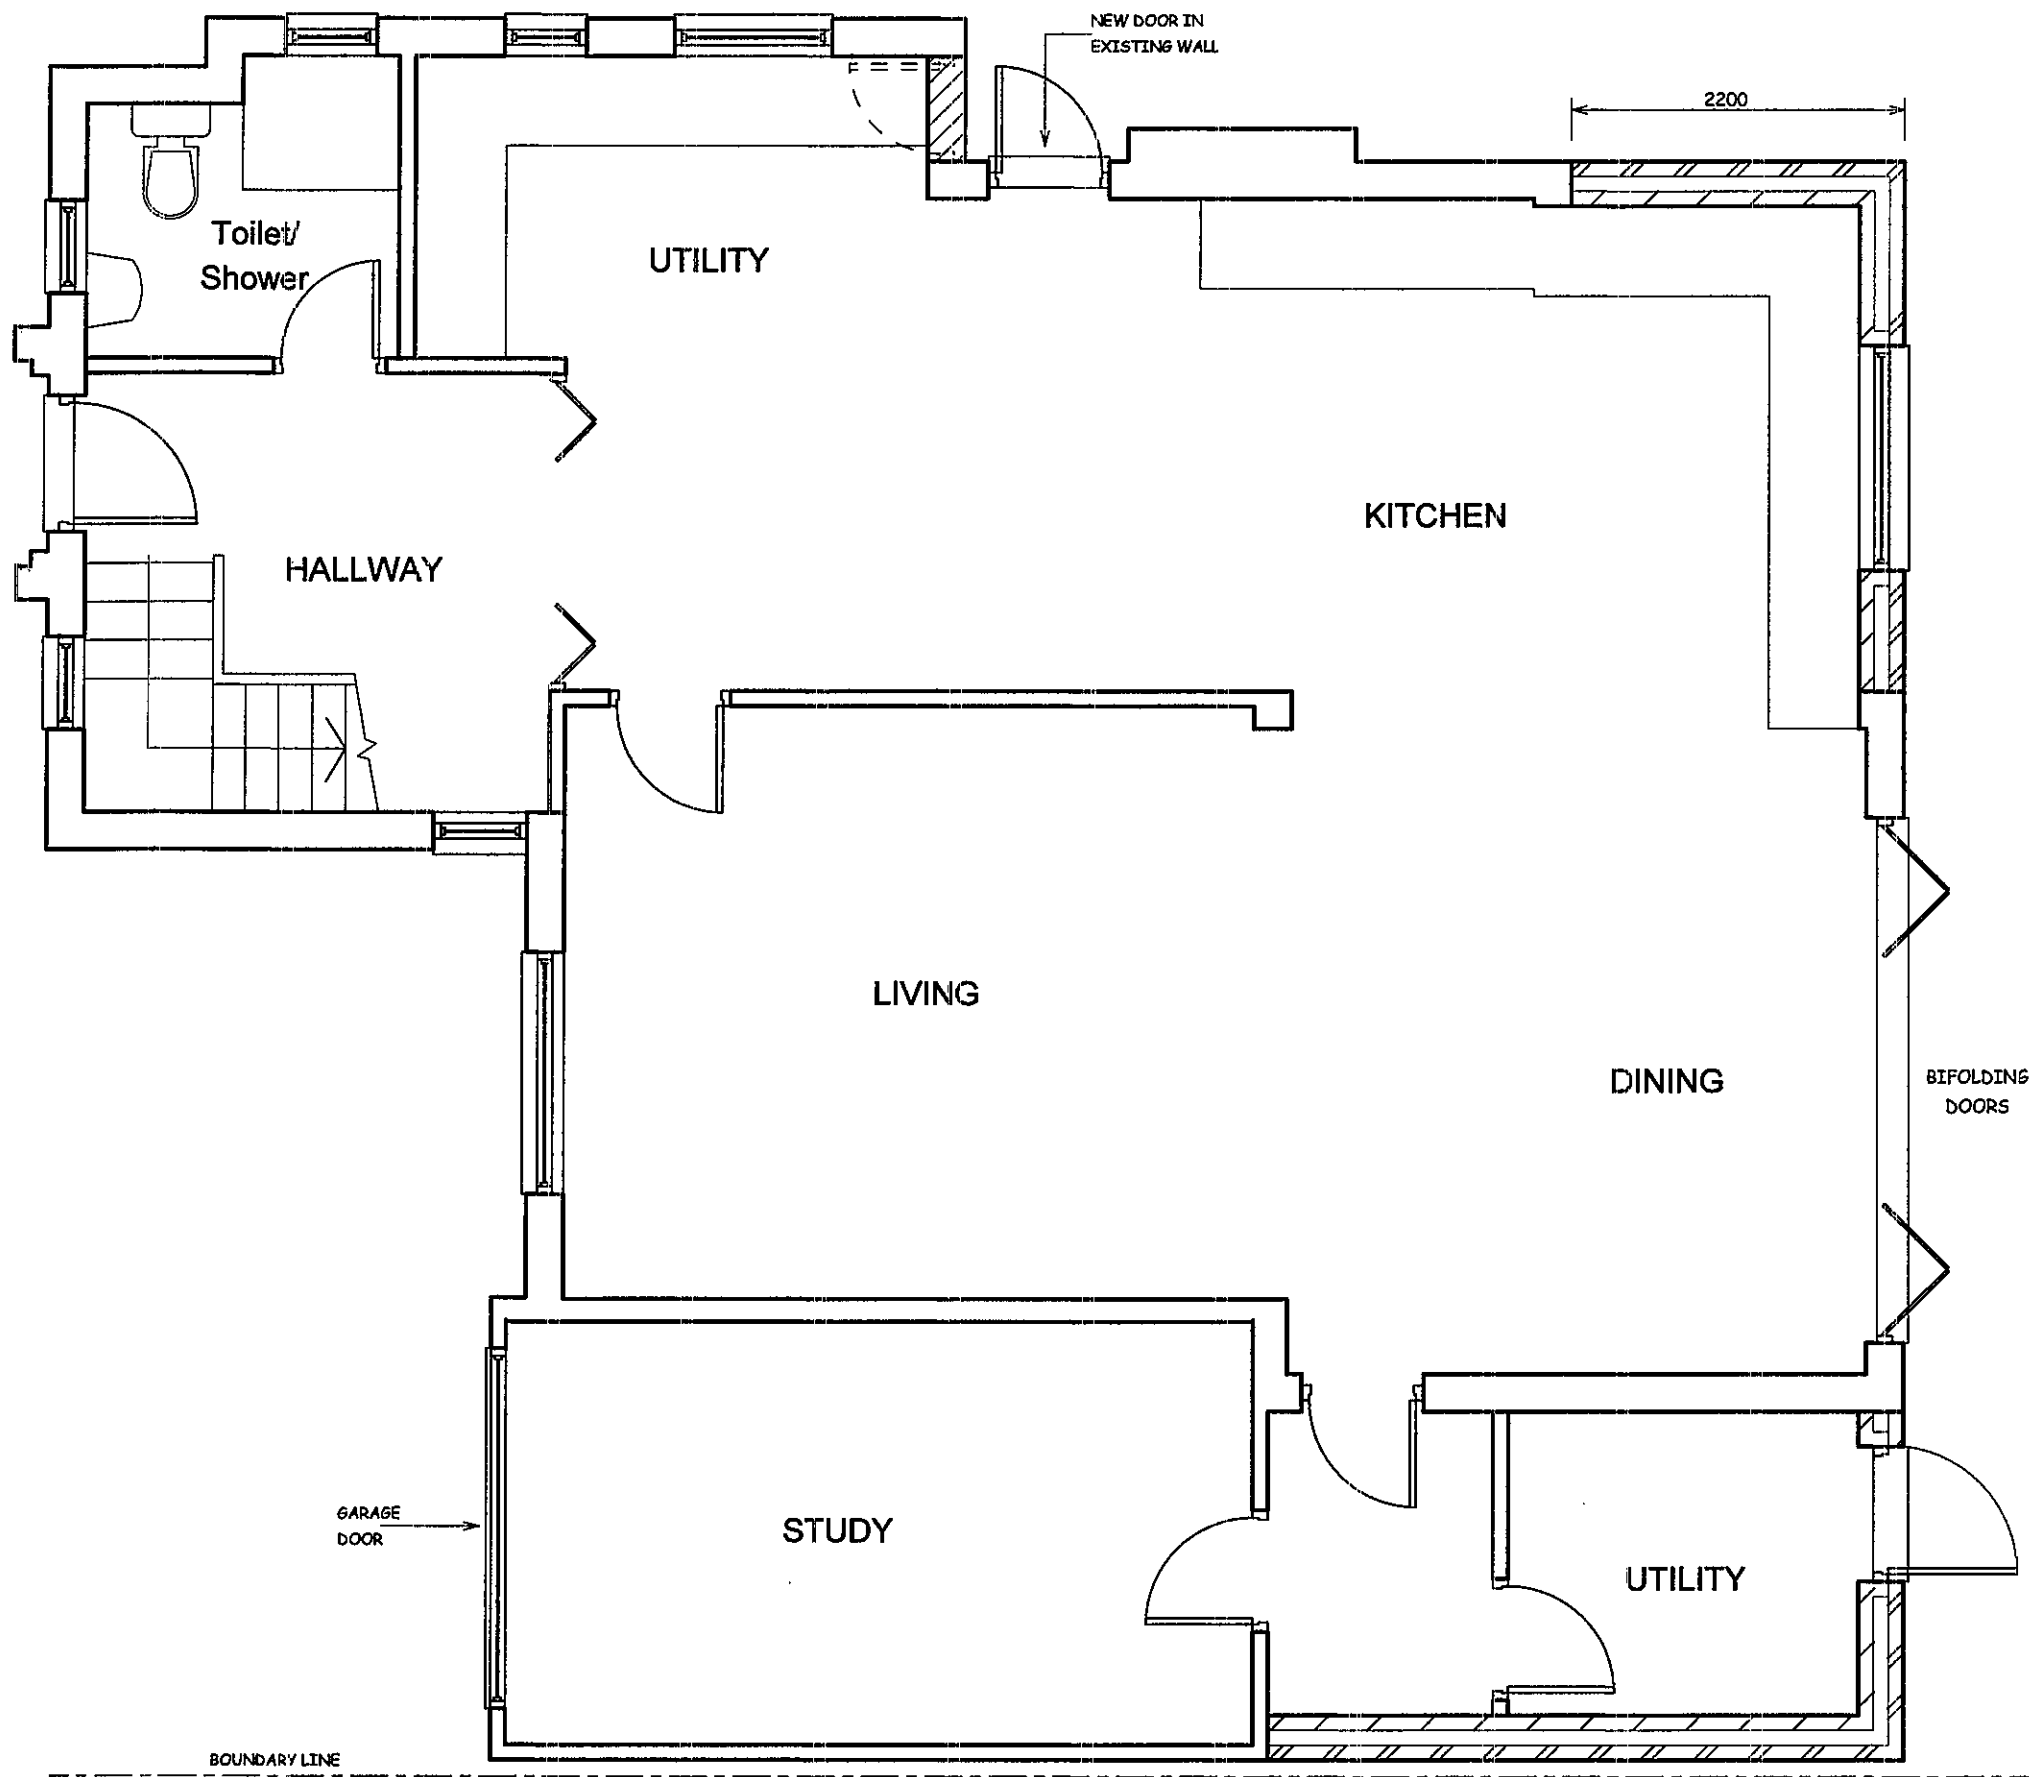

SCALE BAR

NOTES:
ALL DIMENSIONS MUST BE CHECKED ON SITE AND NOT
SCALED FROM THIS DRAWING AND ANY DISCREPANCY
VERIFIED

A		
REV.	DATE	DESCRIPTION

COPYRIGHT:

R.P.ARCHITECTURAL SERVICES
39A,NORWICH ROAD
NORTHWOOD
MIDDLESEX
HA6 1ND

Tel:07753 659794

CLIENT:

JOB TITLE:

44 WARRENDER WAY
RUISLIP
HA4 8ED

DRAWING TITLE

AS EXISTING GROUND
FLOOR PLAN

SCALE: 1:50



DATE:JUNE/2024

DRAWN: RPA

DRAWING NO.

RPA/44/WW/405

REV.

 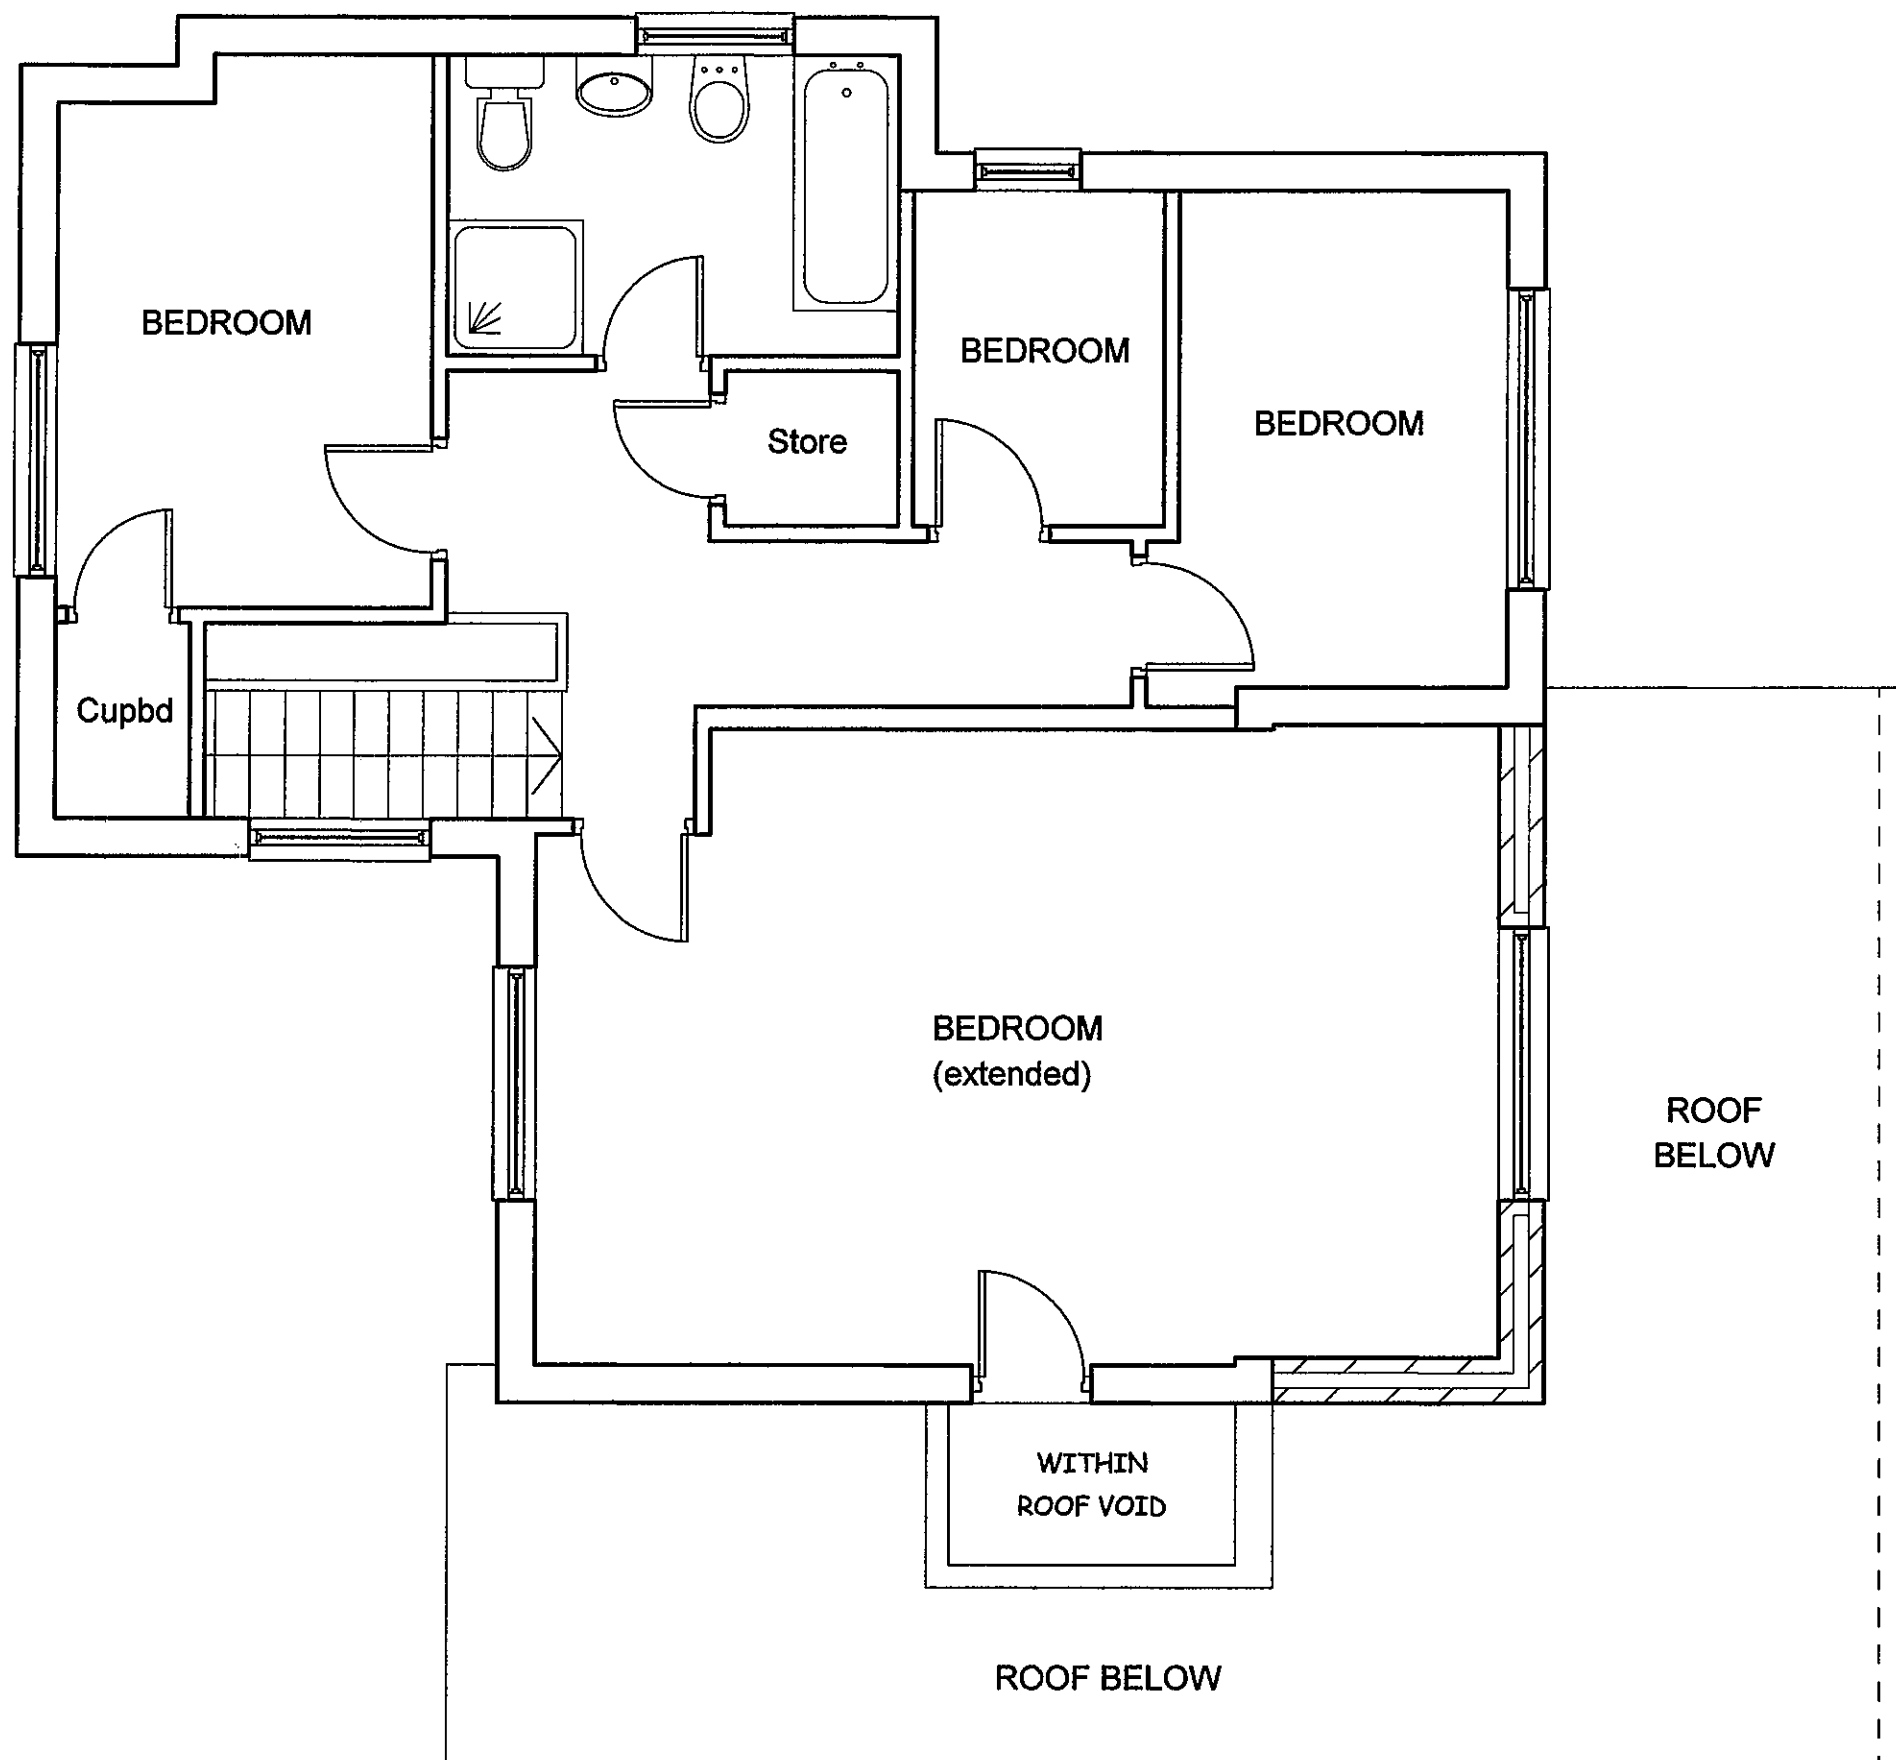

SCALE BAR

NOTES:
ALL DIMENSIONS MUST BE CHECKED ON SITE AND NOT
SCALED FROM THIS DRAWING AND ANY DISCREPANCY
VERIFIED

A		
REV.	DATE	DESCRIPTION

COPYRIGHT:

R.P.ARCHITECTURAL SERVICES
39A,NORWICH ROAD
NORTHWOOD
MIDDLESEX
HA6 1ND

Tel:07753 659794

CLIENT:

JOB TITLE:

44 WARRENDER WAY
RUISLIP
HA4 8ED

DRAWING TITLE

AS EXISTING FIRST
FLOOR PLAN

SCALE: 1:50

DATE:JUNE/2024

DRAWN: RPA

DRAWING NO.

RPA/44/WW/406

REV.