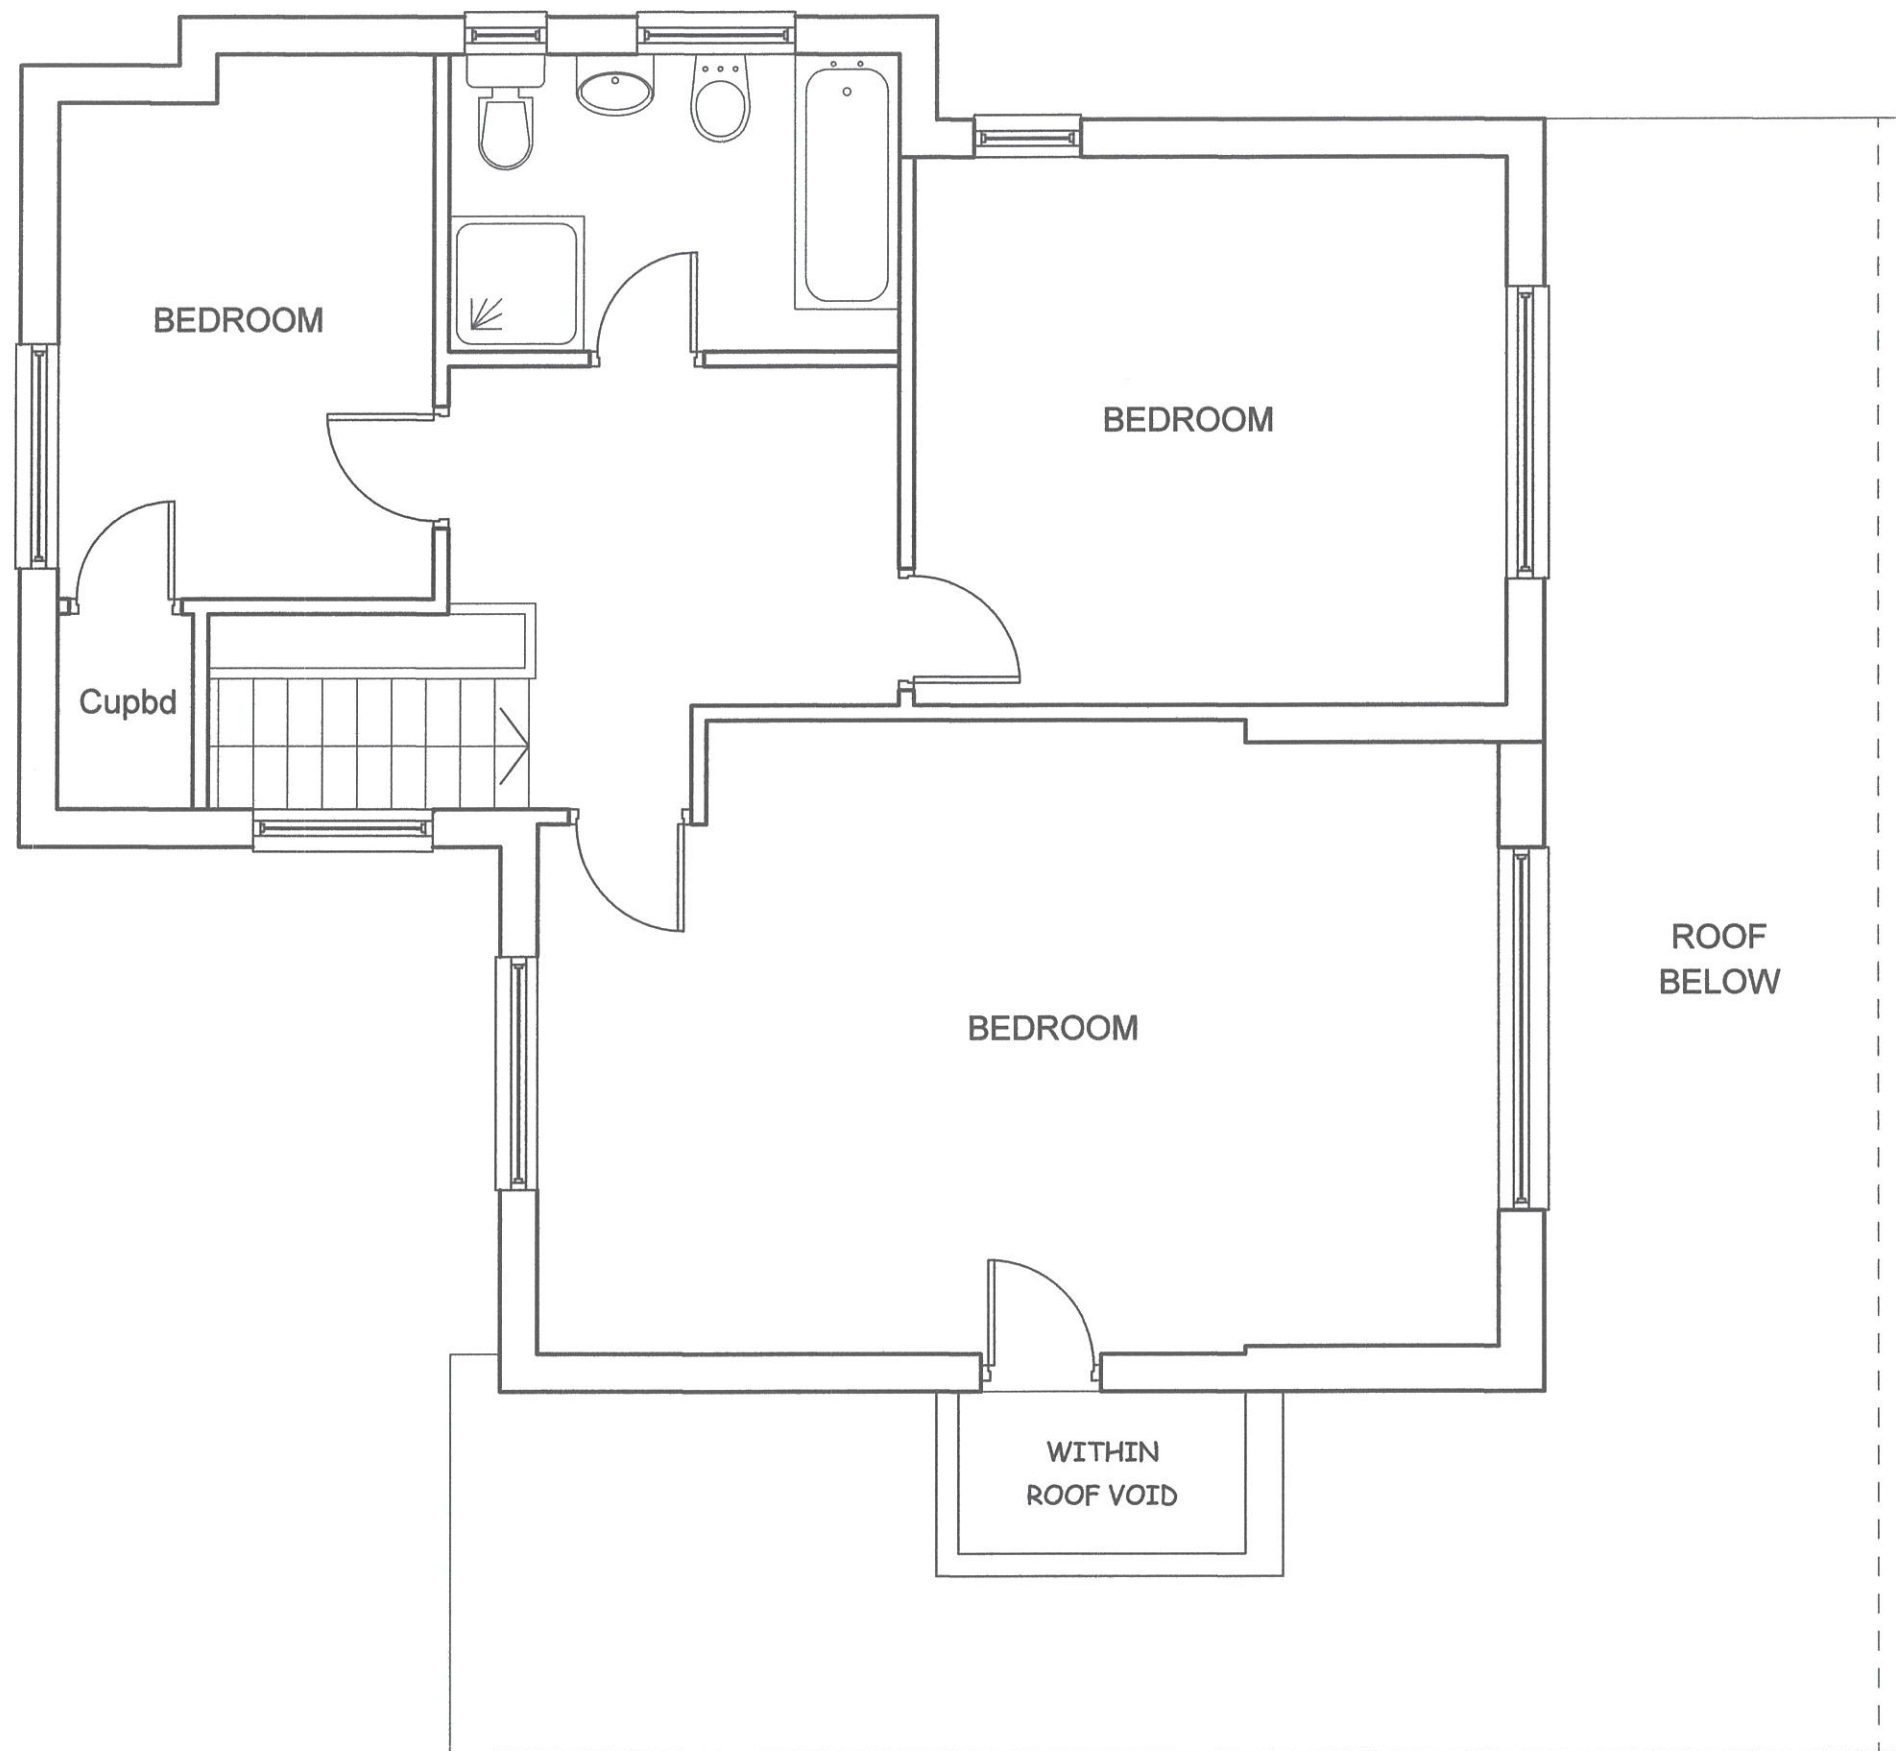


SCALE BAR

NOTES:  
ALL DIMENSIONS MUST BE CHECKED ON SITE AND NOT  
SCALED FROM THIS DRAWING AND ANY DISCREPANCY  
VERIFIED

|      |      |             |
|------|------|-------------|
| A    |      |             |
| REV. | DATE | DESCRIPTION |

COPYRIGHT:

R.P.ARCHITECTURAL SERVICES  
39A,NORWICH ROAD  
NORTHWOOD  
MIDDLESEX  
HA6 1ND

Tel:07753 659794

CLIENT:

JOB TITLE:

44 WARRENDER WAY  
RUISLIP  
HA4 8ED



DRAWING TITLE

EXISTING FIRST FLOOR

SCALE: 1:50

|               |            |
|---------------|------------|
| DATE:MAR/2024 | DRAWN: RPA |
|---------------|------------|

|               |      |
|---------------|------|
| DRAWING NO.   | REV. |
| RPA/44/WW/301 |      |

 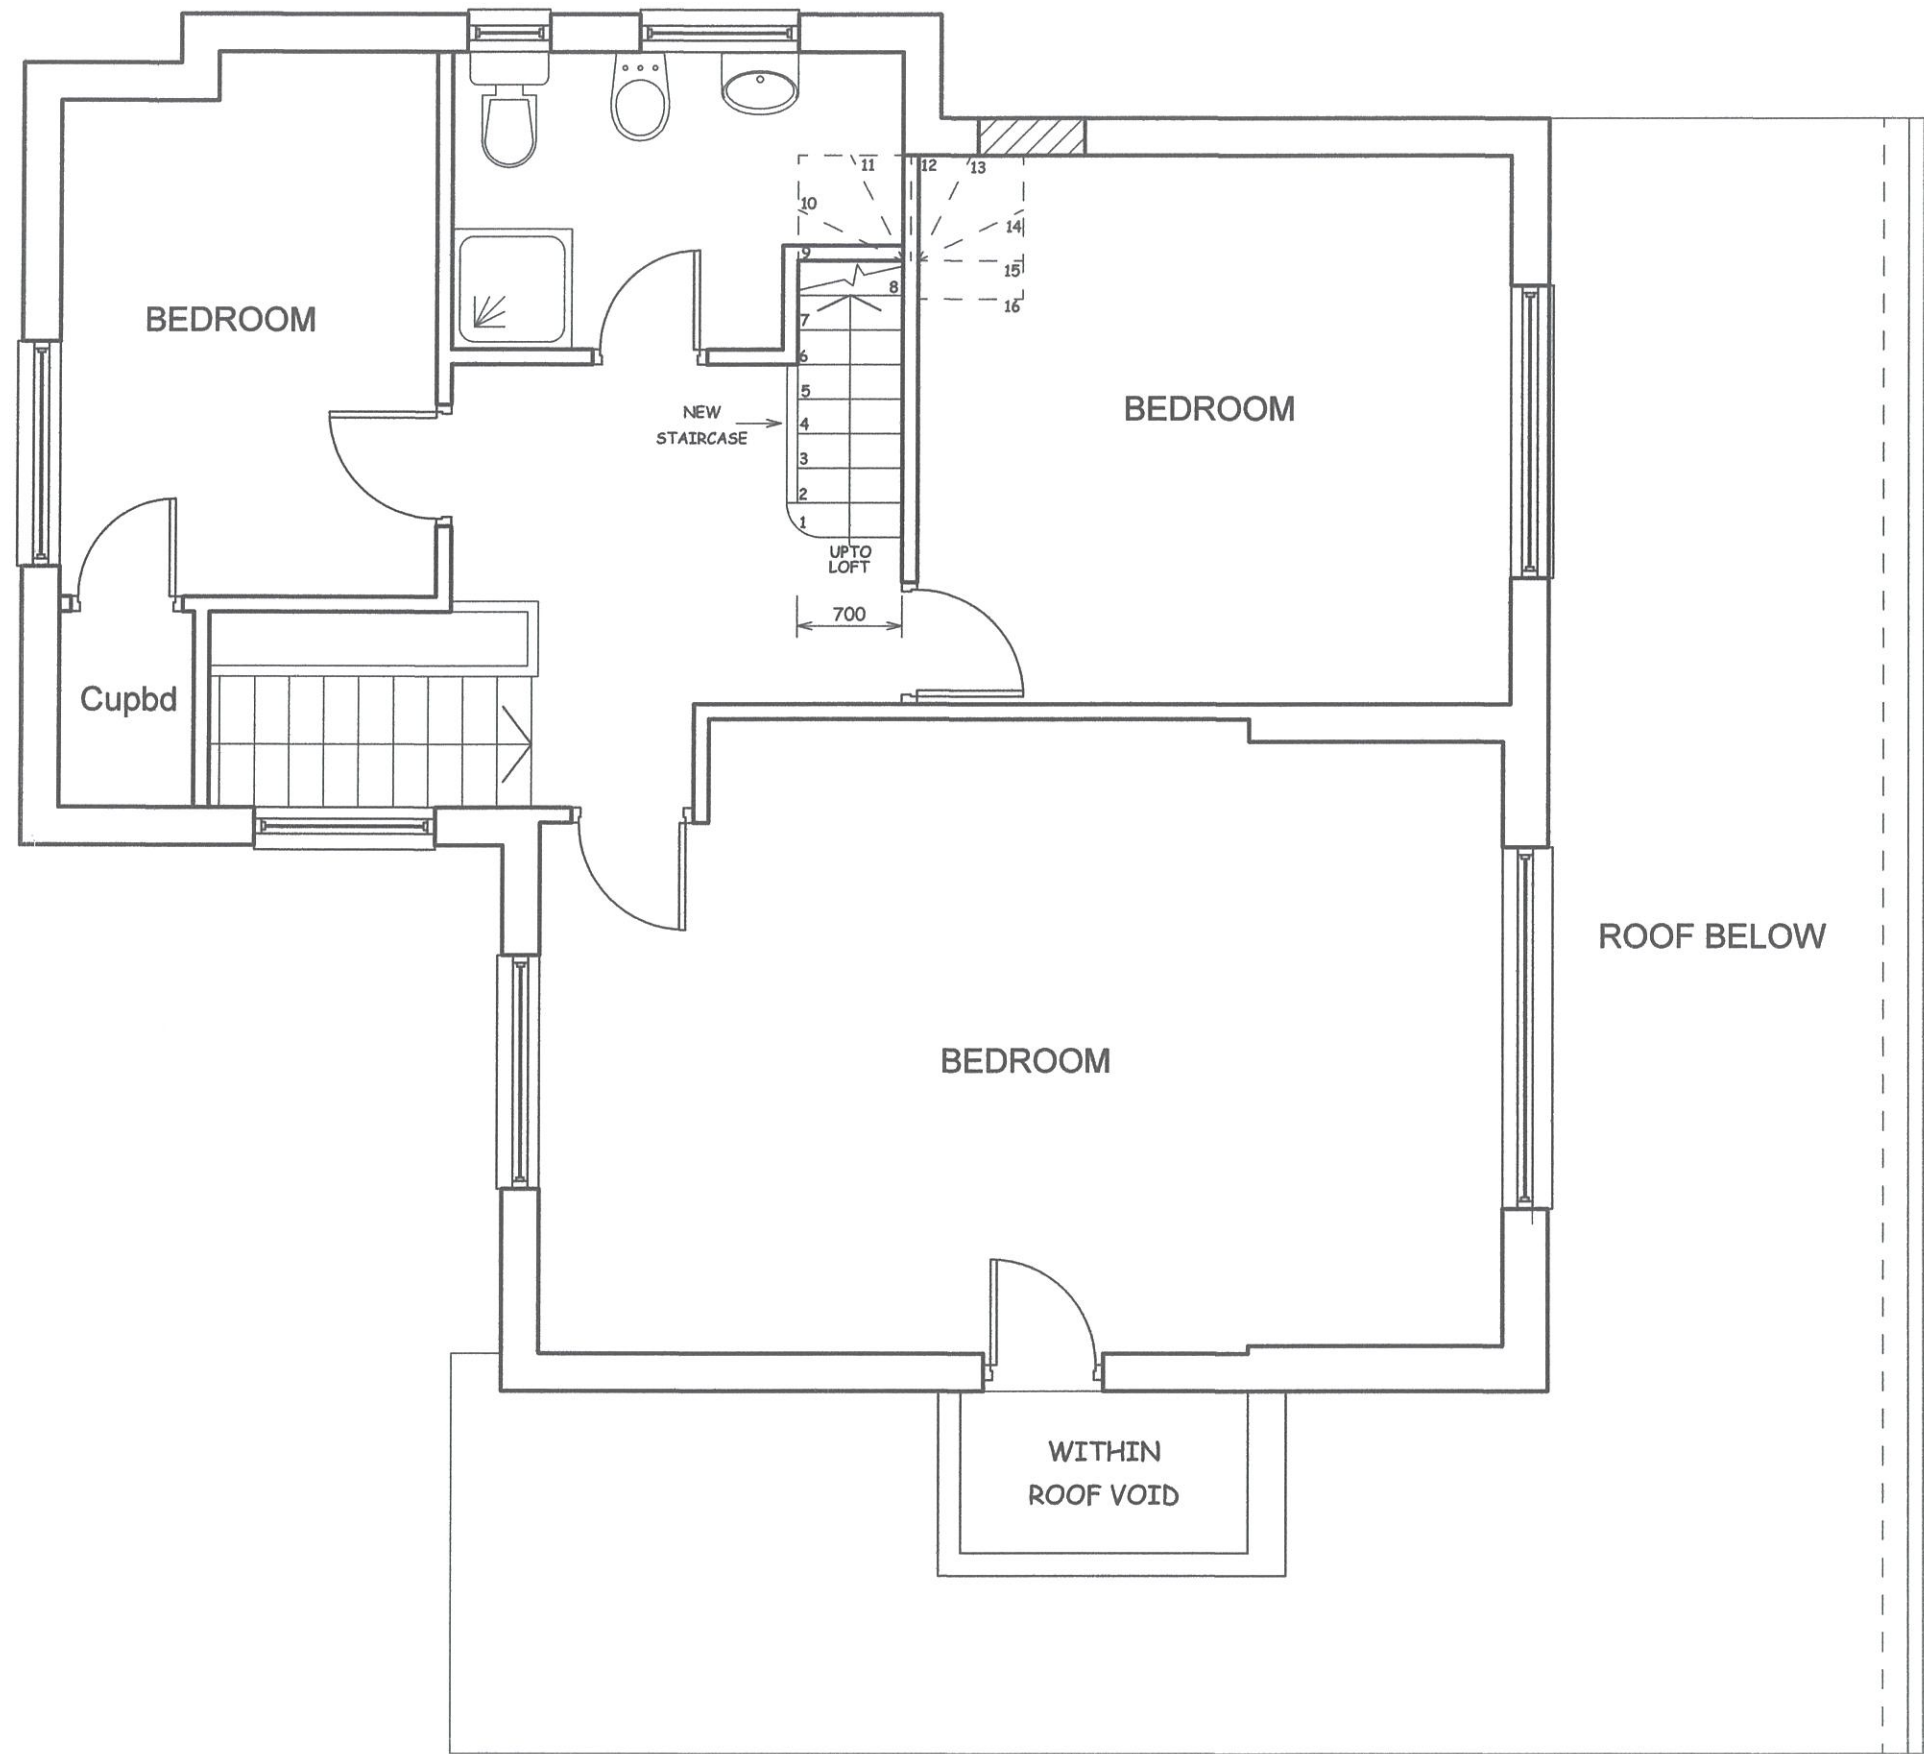

SCALE BAR

NOTES:  
ALL DIMENSIONS MUST BE CHECKED ON SITE AND NOT  
SCALED FROM THIS DRAWING AND ANY DISCREPANCY  
VERIFIED

|      |      |             |
|------|------|-------------|
| A    |      |             |
| REV. | DATE | DESCRIPTION |

COPYRIGHT:

R.P.ARCHITECTURAL SERVICES  
39A,NORWICH ROAD  
NORTHWOOD  
MIDDLESEX  
HA6 1ND

Tel:07753 659794

CLIENT:

JOB TITLE:

44 WARRENDER WAY  
RUISLIP  
HA4 8ED

DRAWING TITLE

PROPOSED FIRST FLOOR

SCALE: 1:50


DATE:MAR/2024

DRAWN: RPA

DRAWING NO.

RPA/44/WW/302

REV.

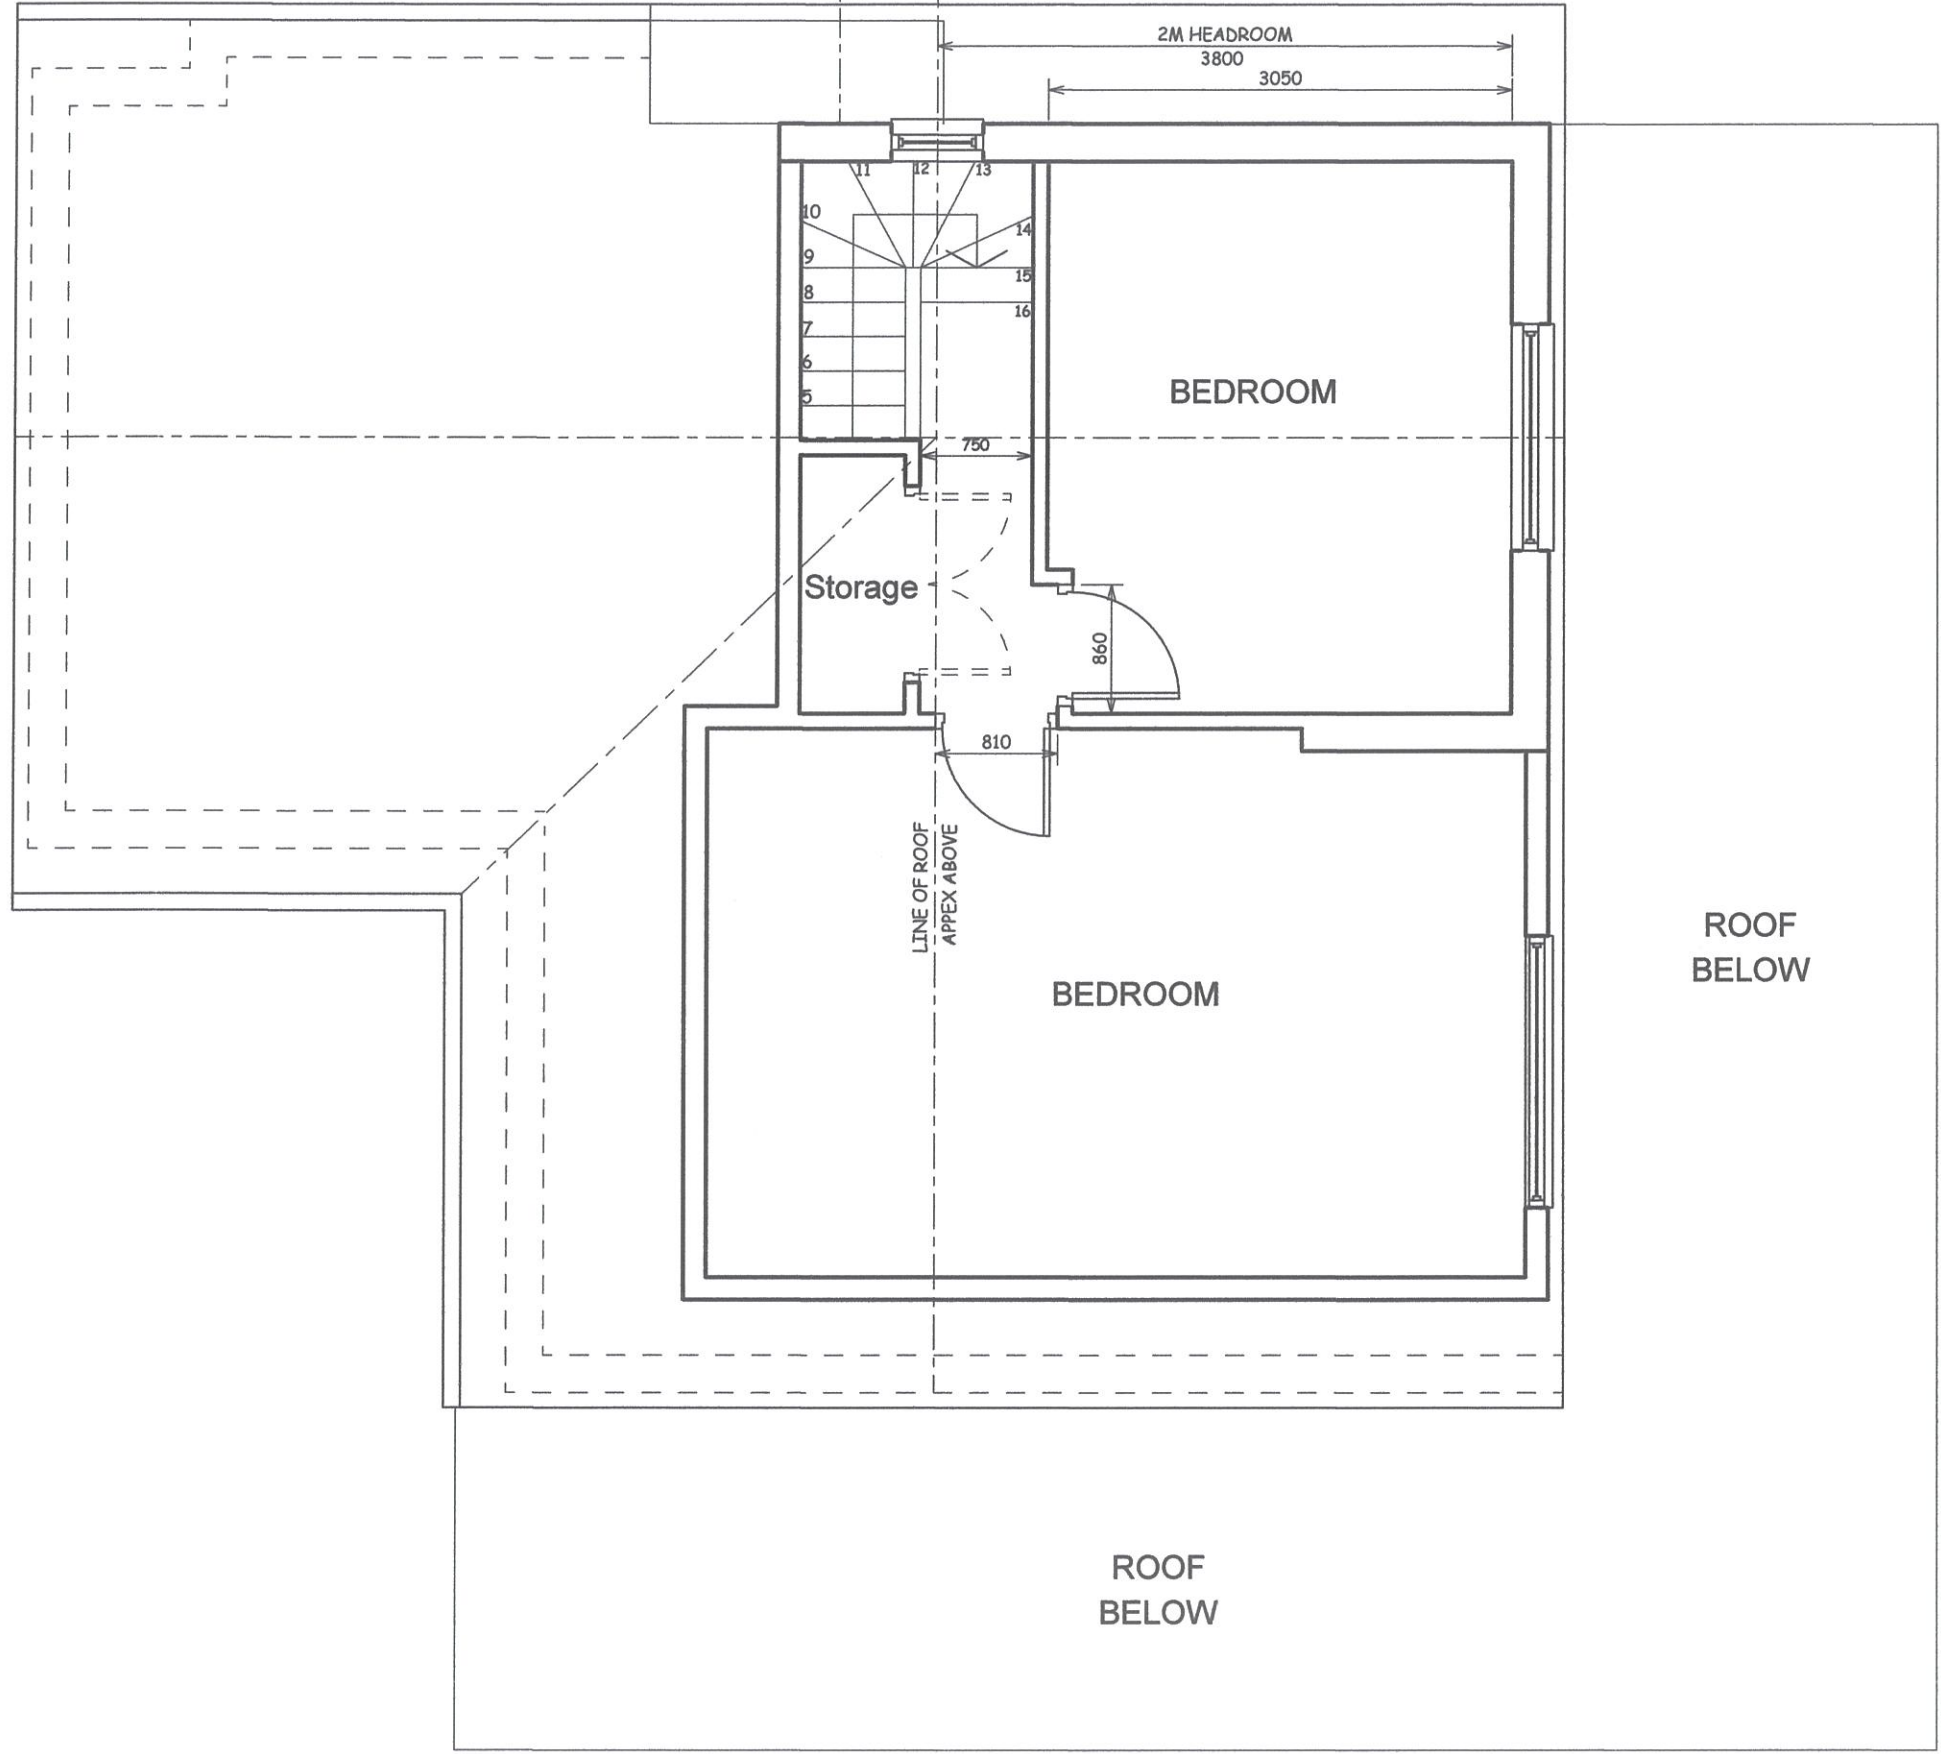

NOTES:  
ALL DIMENSIONS MUST BE CHECKED ON SITE AND NOT  
SCALED FROM THIS DRAWING AND ANY DISCREPANCY  
VERIFIED

|   |             |      |
|---|-------------|------|
| A |             |      |
|   | REV.        | DATE |
|   | DESCRIPTION |      |

COPYRIGHT:

R.P.ARCHITECTURAL SERVICES  
39A,NORWICH ROAD  
NORTHWOOD  
MIDDLESEX  
HA6 1ND

Tel:07753 659794

CLIENT:

JOB TITLE:

44 WARRENDER WAY  
RUISLIP  
HA4 8ED

DRAWING TITLE

PROPOSED LOFT LEVEL  
FLOOR

SCALE: 1:50

|               |            |
|---------------|------------|
| DATE:MAR/2024 | DRAWN: RPA |
|---------------|------------|

|               |      |
|---------------|------|
| DRAWING NO.   | REV. |
| RPA/44/WW/303 |      |



NOTES :  
ALL DIMENSIONS MUST BE CHECKED ON SITE  
AND NOT SCALED FROM THIS DRAWING

|      |          |  |
|------|----------|--|
| A    |          |  |
| DATE | REVISION |  |

COPYRIGHT:

R.P.ARCHITECTURAL SERVICES  
39A,NORWICH ROAD  
NORTHWOOD  
MIDDLESEX  
HA6 1ND  
  
Tel: 07753 659794

CLIENT:

JOB TITLE:

44 WARRENDER WAY  
RUISLIP  
HA4 8ED

DRAWING TITLE:

EXISTING ELEVATIONS

SCALE : 1:100

DATE:MAR/2024

DRAWN: RPA

DRG. NO.

RPA/44/WW/304


REV.



EXISTING FRONT ELEVATION




EXISTING REAR ELEVATIONS

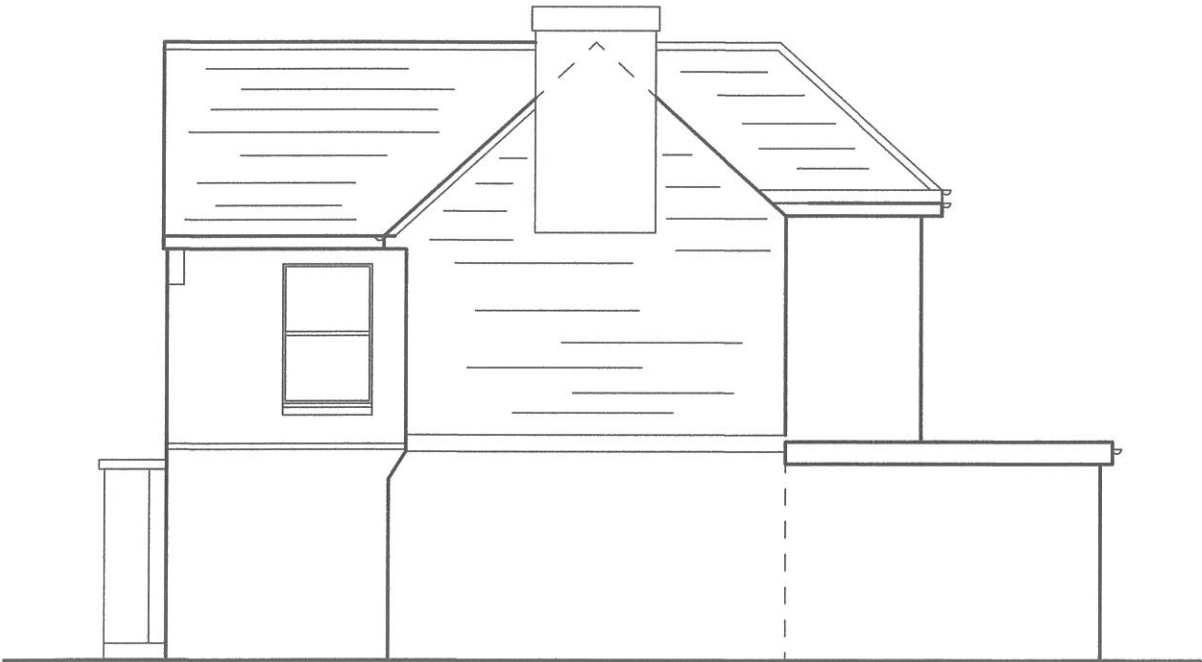

EXISTING RIGHT HAND ELEVATIONS




EXISTING LEFTT HAND ELEVATIONS

 


SCALE BAR




PROPOSED FRONT ELEVATIONS

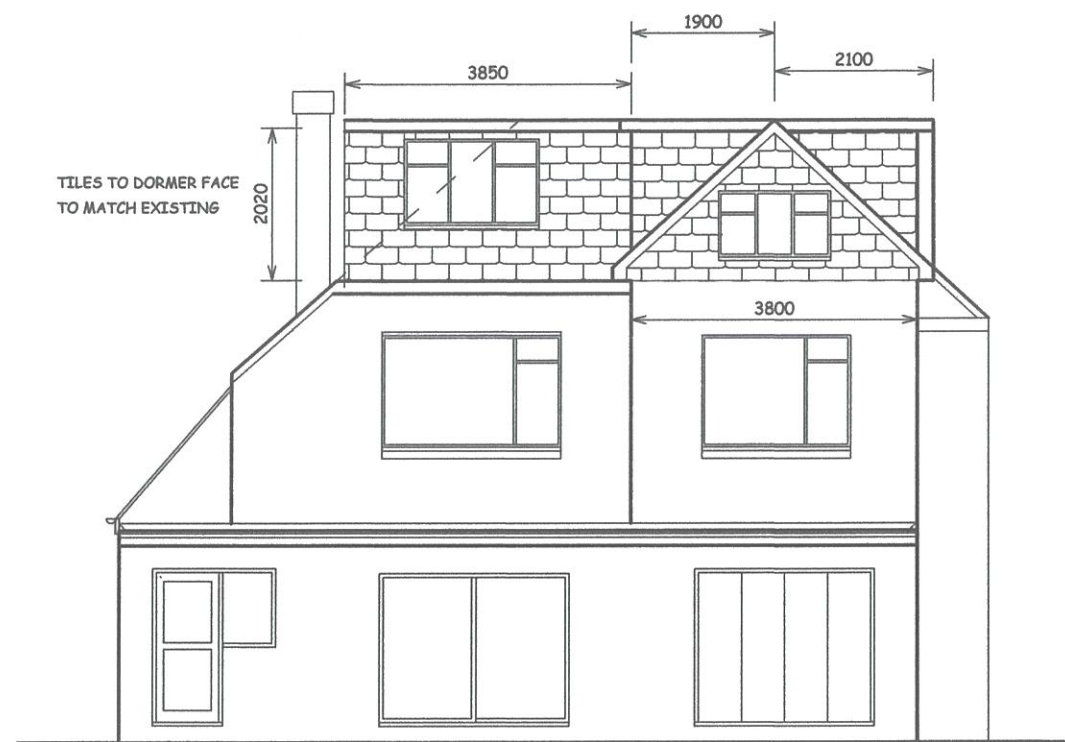


PROPOSED REAR ELEVATIONS

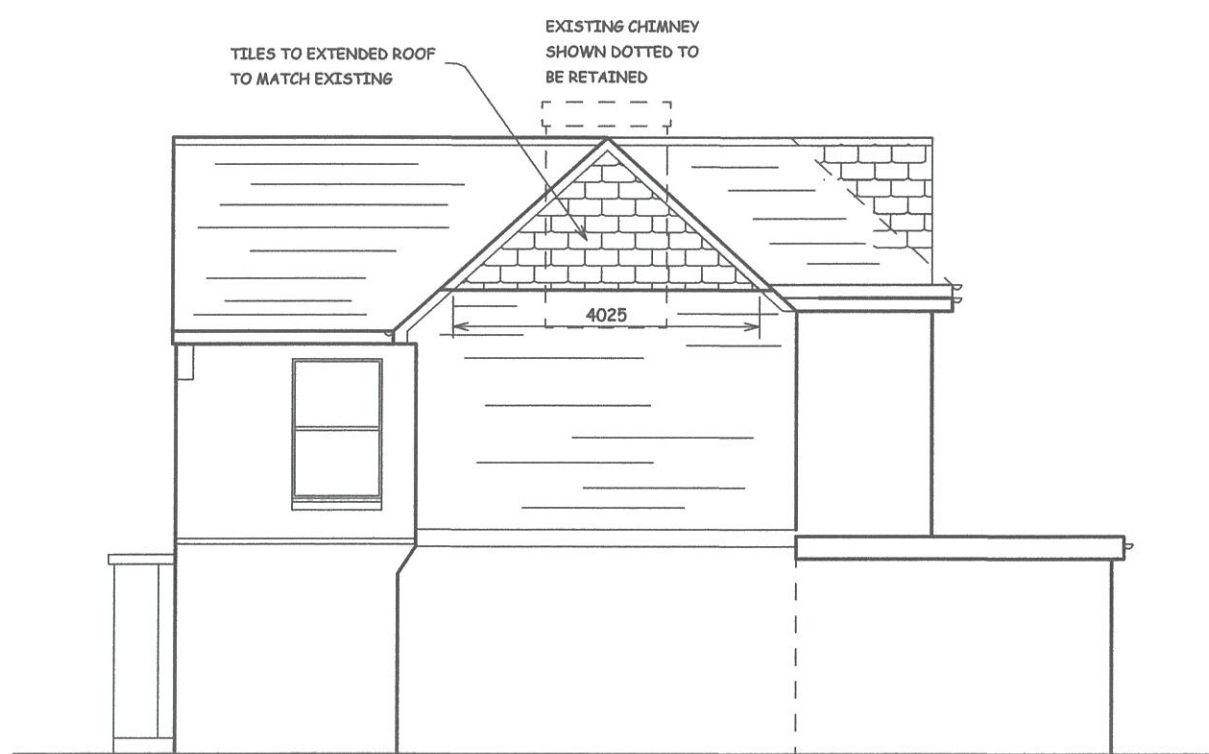

PROPOSED RIGHT HAND ELEVATIONS

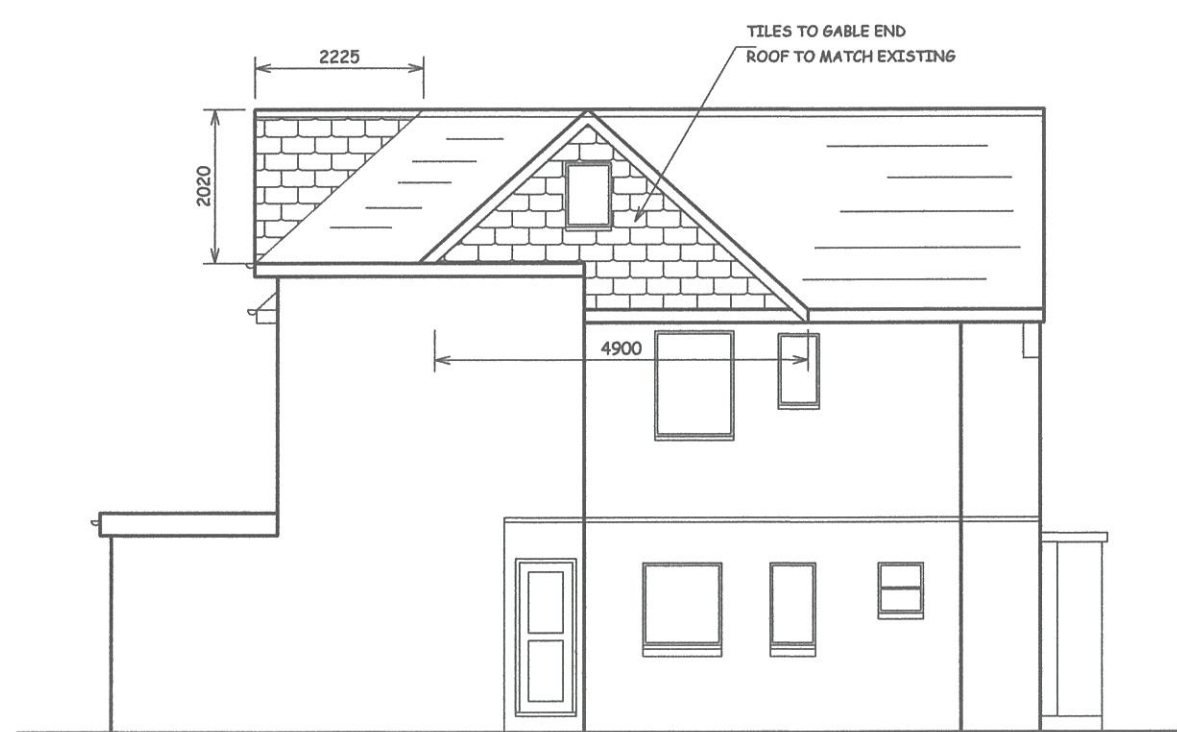

EXISTING LEFTT HAND ELEVATIONS

 

SCALE BAR

NOTES :  
ALL DIMENSIONS MUST BE CHECKED ON SITE  
AND NOT SCALED FROM THIS DRAWING

| A | DATE | REVISION |
|---|------|----------|
|   |      |          |

COPYRIGHT:  
  
R.P.ARCHITECTURAL SERVICES  
39A,NORWICH ROAD  
NORTHWOOD  
MIDDLESEX  
HA6 1ND  
Tel: 07753 659794

CLIENT:

JOB TITLE:  
  
44 WARRENDER WAY  
RUISLIP  
HA4 8ED

DRAWING TITLE:  
  
PROPOSED ELEVATIONS

SCALE : 1:100

|               |            |
|---------------|------------|
| DATE:MAR/2024 | DRAWN: RPA |
|---------------|------------|

|                           |      |
|---------------------------|------|
| DRG. NO.<br>RPA/44/WW/305 | REV. |
|---------------------------|------|



VOLUME OF DORMER

LENGTH X HEIGHT X DEPTH X 0.5  
5.2 X 2.35 X 3.6 X 0.5  
= 22.00

LEFT HAND DORMER ADJACENT REAR  
GABLE END(TO RIGHT HAND SIDE

LENGTH X HEIGHT X DEPTH X 0.5  
2.30 X 2.00 X 1.9 X 0.5  
= 4.37M3

VOLUME INCREASE DUE TO FORMATION  
OF LEFT HAND GABLE END

$\frac{4.90 \times 2.92 \times 2.60}{6} = 6.21\text{M3}$

VOLUME INCREASE DUE TO FORMATION  
OF RIGHT HAND GABLE END

$\frac{4.025 \times 2.30 \times 2}{6} = 3.10\text{M3}$

VOLUME INCREASE DUE TO FORMATION  
OF REAR GABLE END

$\frac{3.8 \times 2.225 \times 2.025}{6} = 3.00\text{M3}$

TOTAL VOLUME INCREASE

= 22.00 + 6.21 + 3.10 + 3.00 + 4.37  
= 38.62M3

NOTES :  
ALL DIMENSIONS MUST BE CHECKED ON SITE  
AND NOT SCALED FROM THIS DRAWING

|      |          |  |
|------|----------|--|
| A    |          |  |
| DATE | REVISION |  |

COPYRIGHT:

R.P.ARCHITECTURAL SERVICES  
39A,NORWICH ROAD  
NORTHWOOD  
MIDDLESEX  
HA6 1ND

Tel: 07753 659794

CLIENT:

JOB TITLE:

44 WARRENDER WAY  
RUISLIP  
HA4 8ED

DRAWING TITLE:

VOLUME GAIN  
CALCULATIONS

SCALE : 1:100

DATE:MAR/2024

DRAWN: RPA

DRG. NO.

RPA/44/WW/306

REV.