

www.ionicplans.co.uk
T: 0845 124 9552

ADDRESS:
6 ROFANT ROAD
NORTHWOOD
HA6 3BE


DETAILS:
SINGLE STOREY SIDE
AND REAR EXTENSION

SCALE:
1:100


DATE:
FEB 2026

SIZE:
A3

DRAWING NO:
06/01

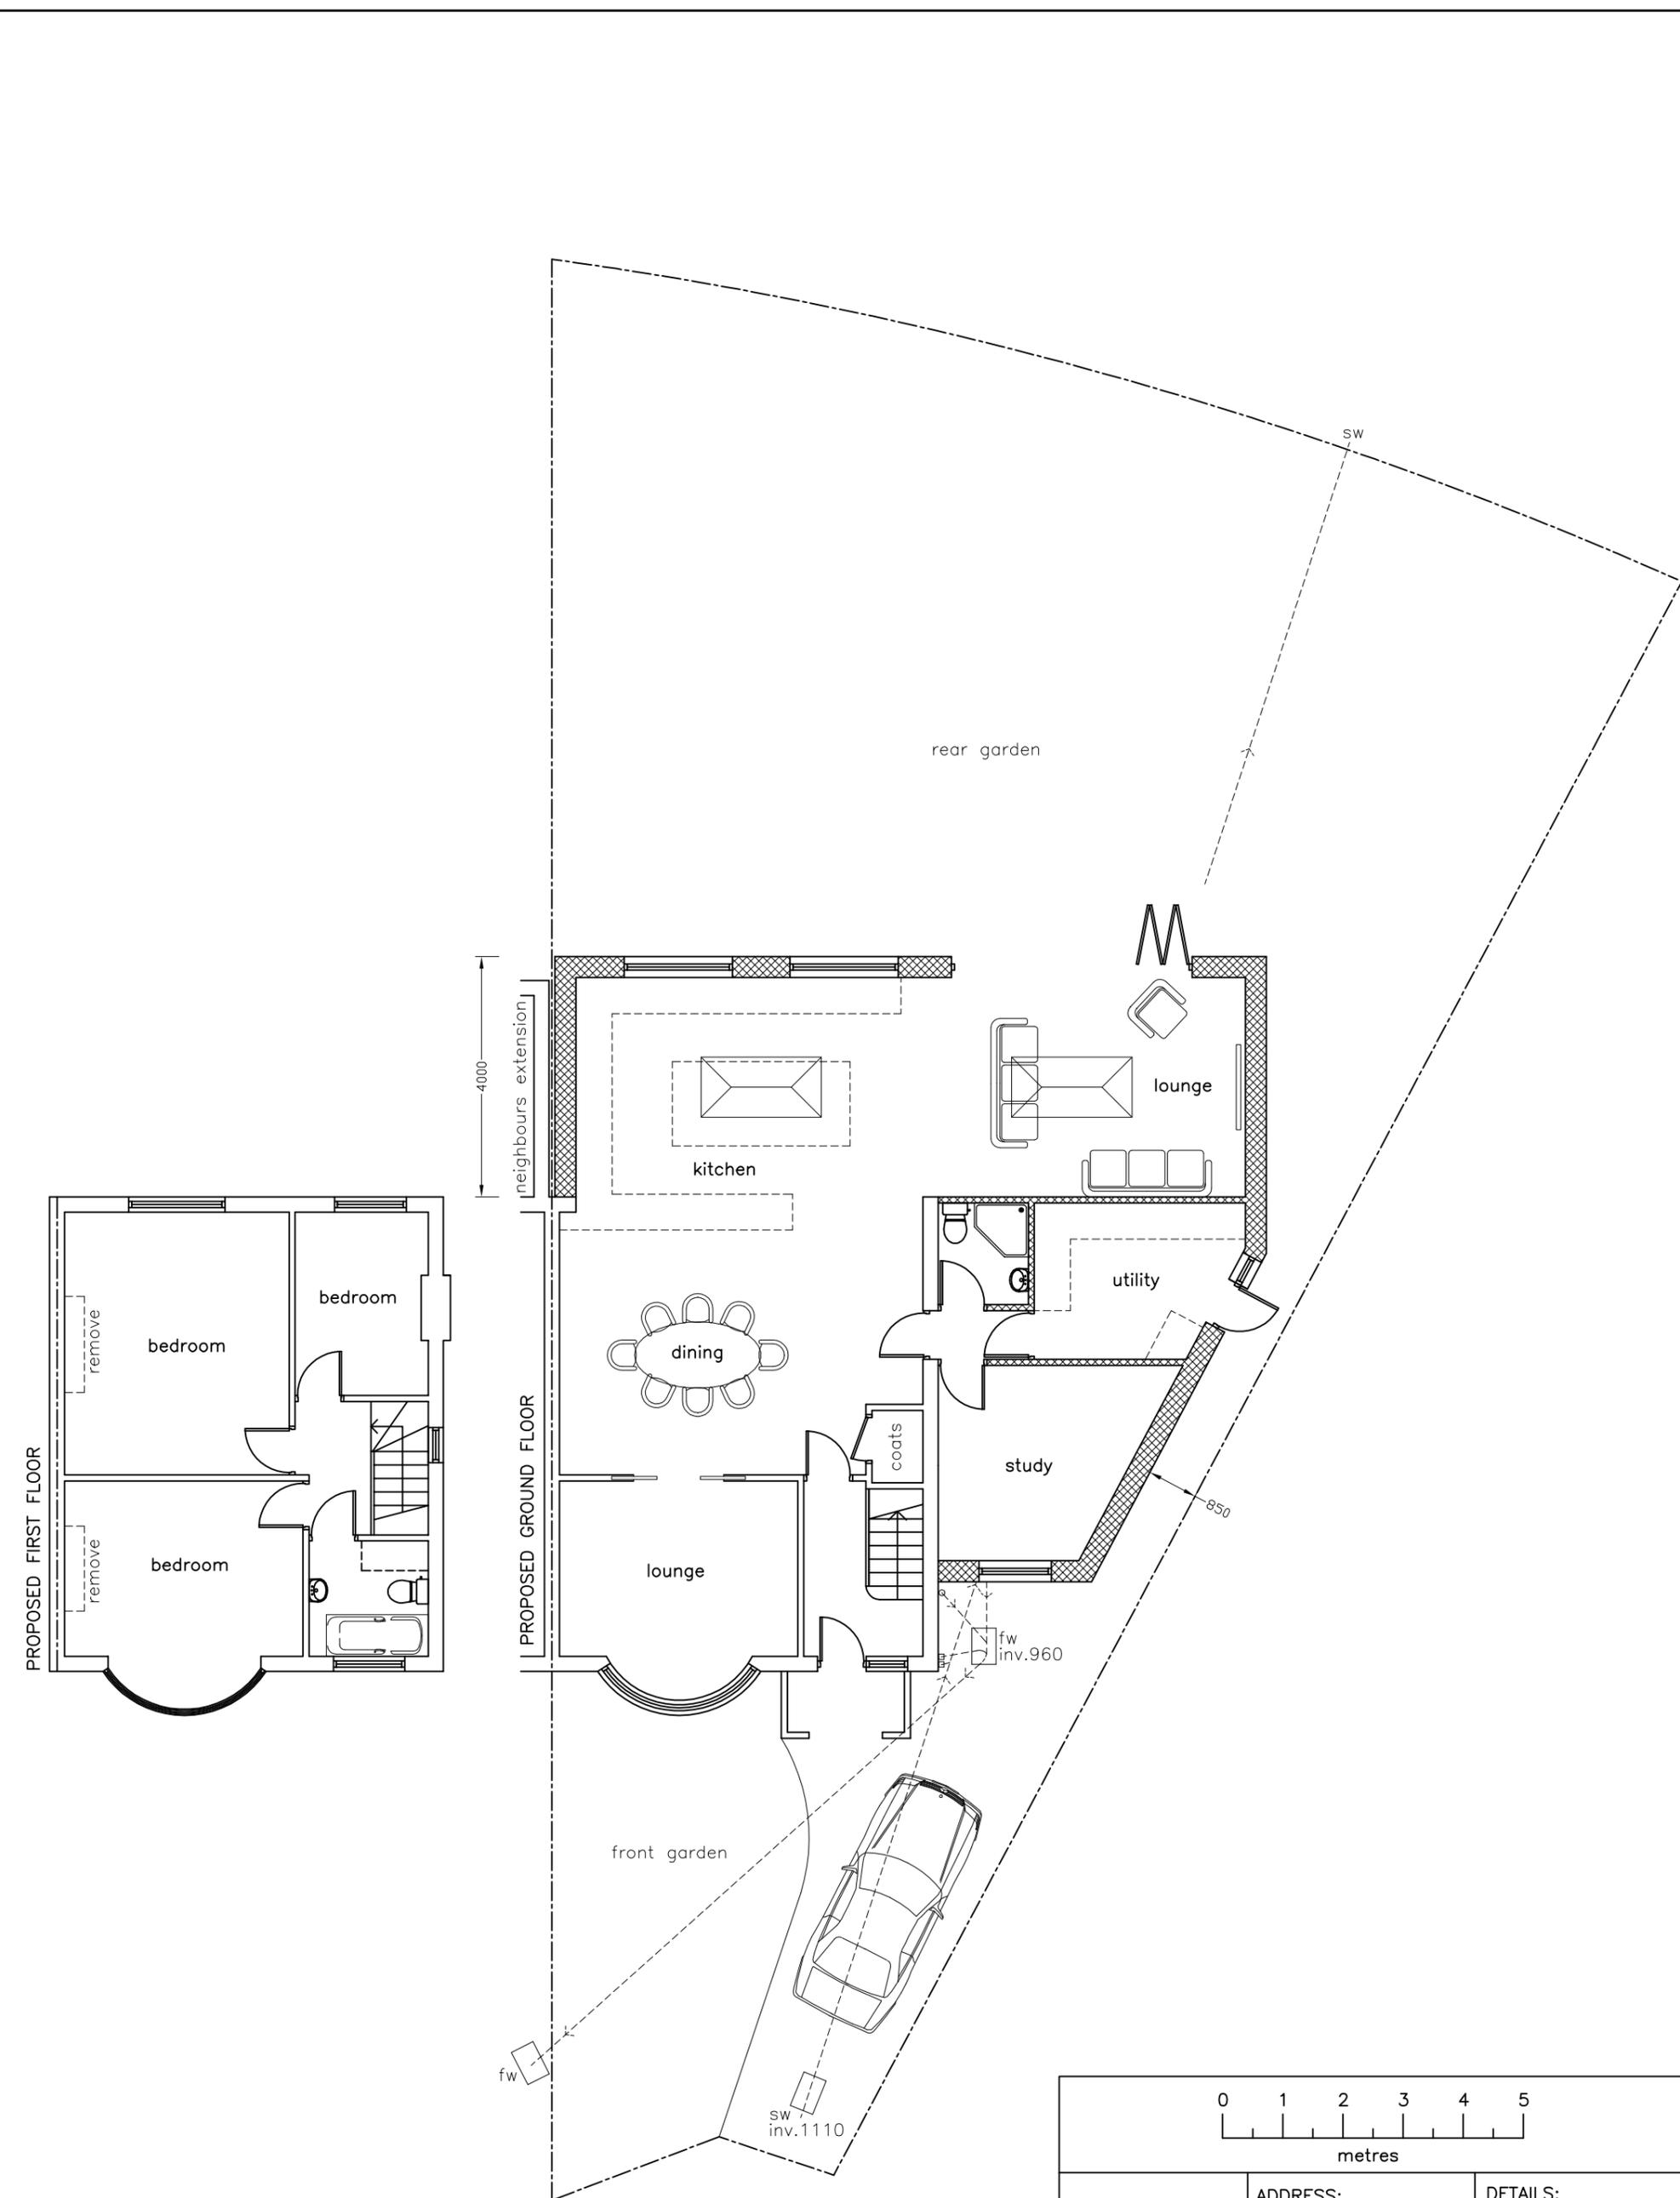



PROPOSED FIRST FLOOR

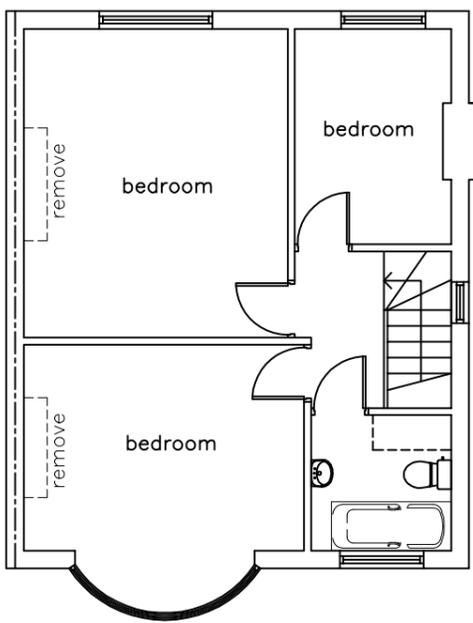


4000

neighbours extension


PROPOSED GROUND FLOOR

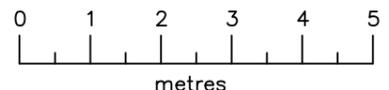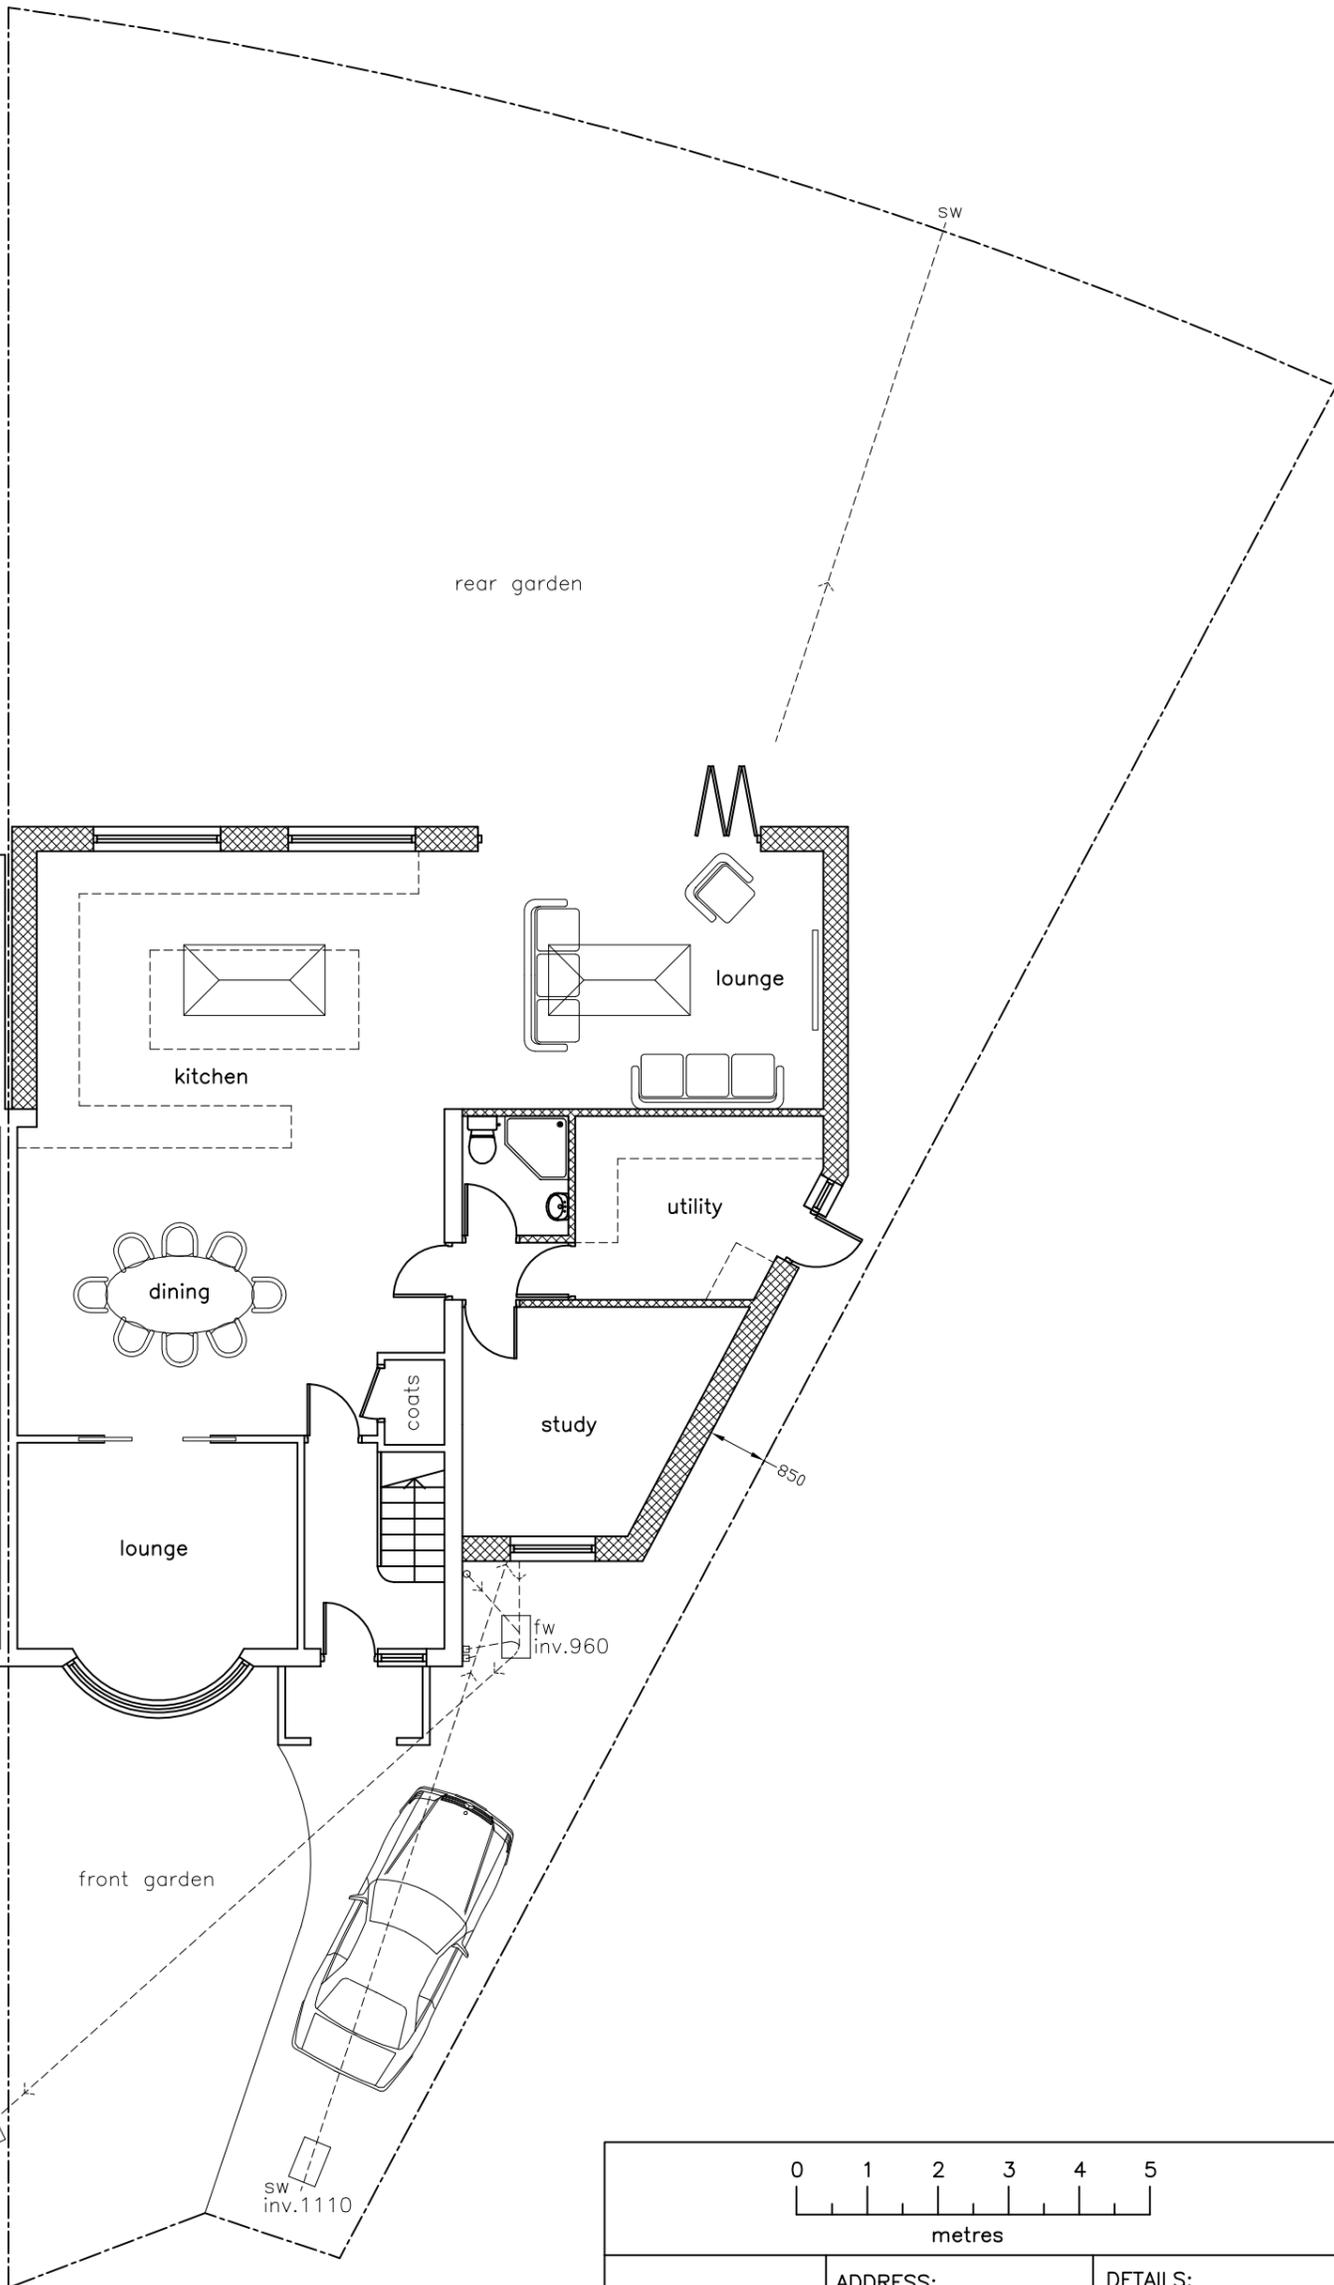


 www.ionicplans.co.uk T: 0845 124 9552	ADDRESS: 6 ROFANT ROAD NORTHWOOD HA6 3BE	DETAILS: SINGLE STOREY SIDE AND REAR EXTENSION	
	SCALE: 1:100	DATE: FEB 2026	SIZE: A3

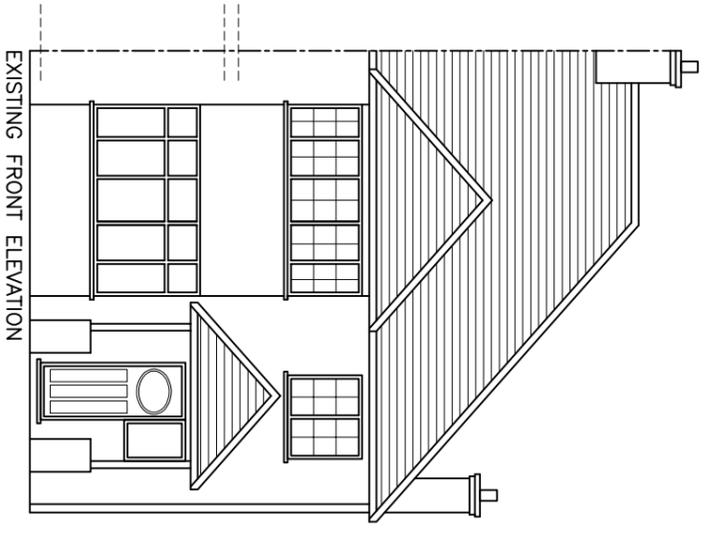


EXISTING FRONT ELEVATION

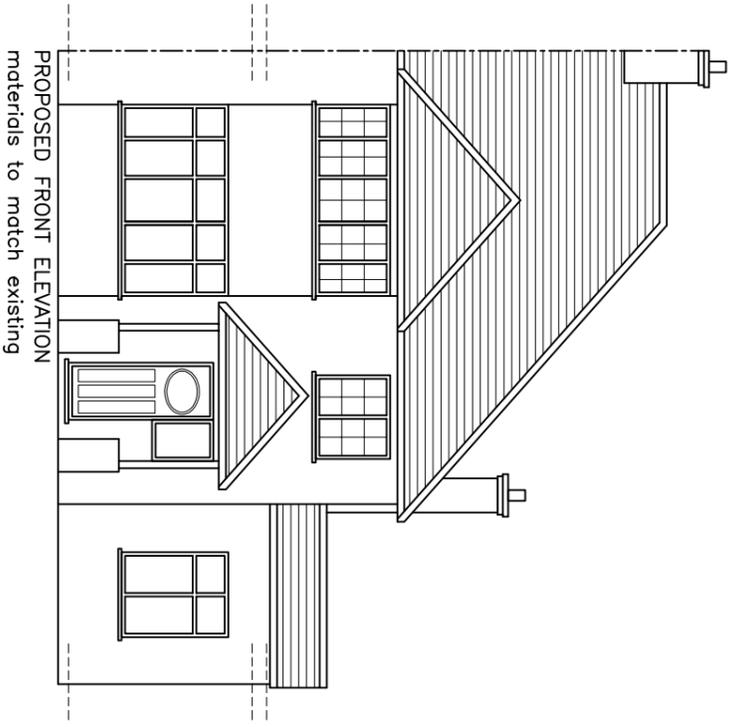

PROPOSED FRONT ELEVATION
materials to match existing

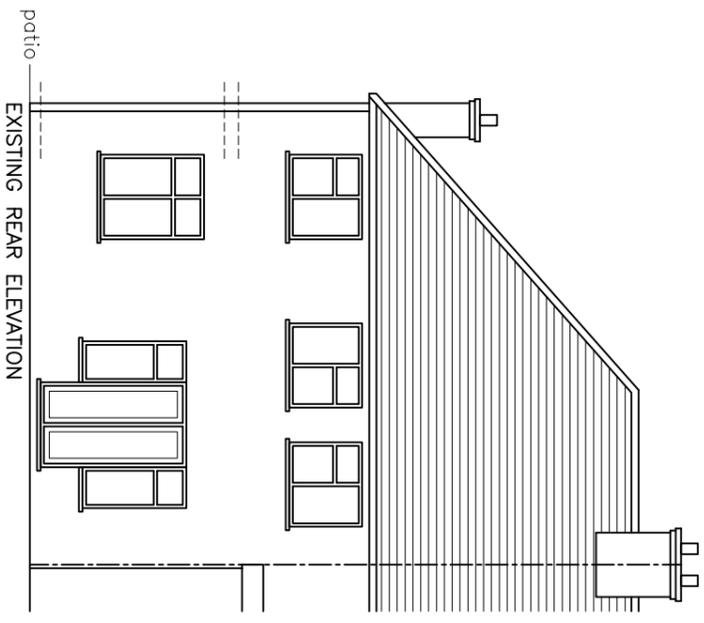


EXISTING REAR ELEVATION

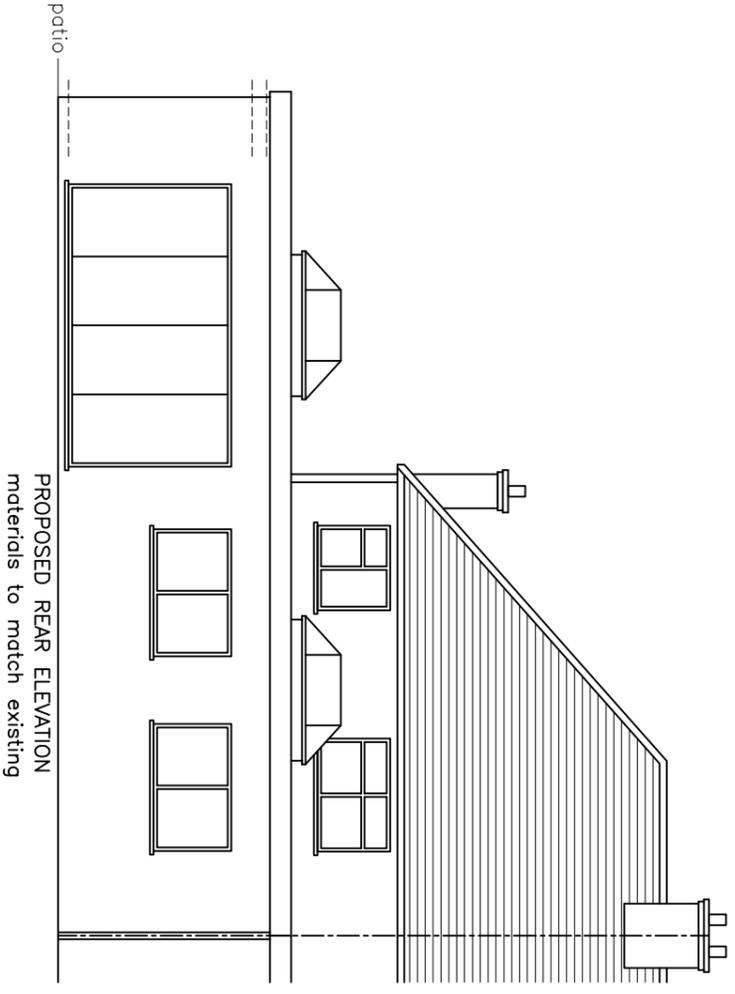


PROPOSED REAR ELEVATION
materials to match existing




		ADDRESS: 6 ROFANT ROAD NORTHWOOD HA6 3BE		DETAILS: SINGLE STOREY SIDE AND REAR EXTENSION	
SCALE: 1:100	DATE: FEB 2026	SIZE: A3	DRAWING NO.: 06/03		
www.ionicplns.co.uk T: 0845 124 9552					

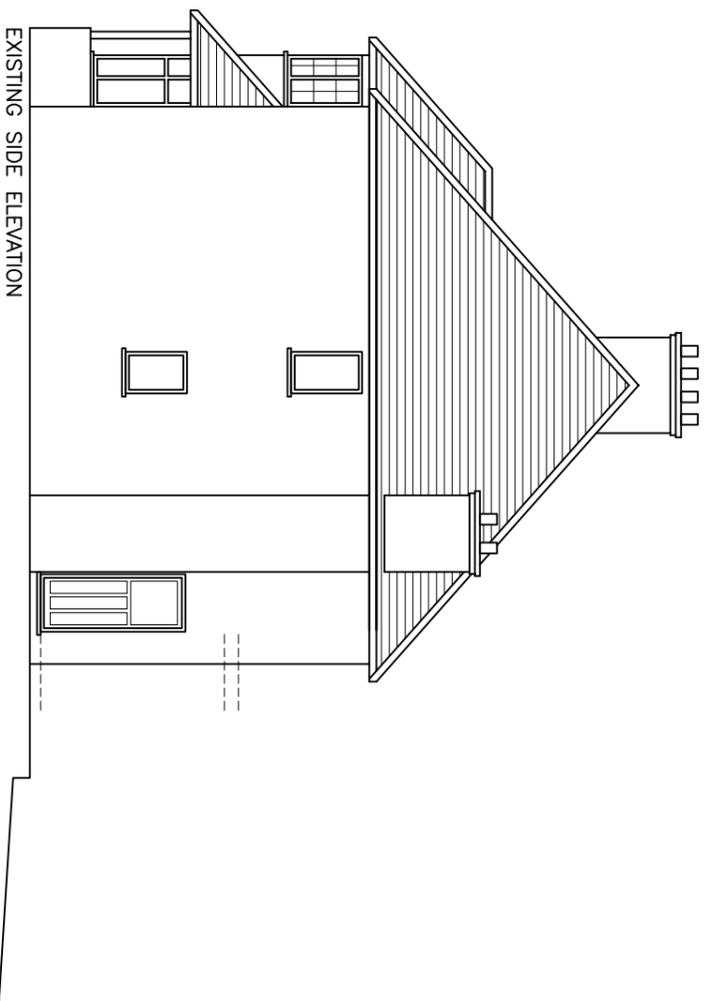


EXISTING SIDE ELEVATION

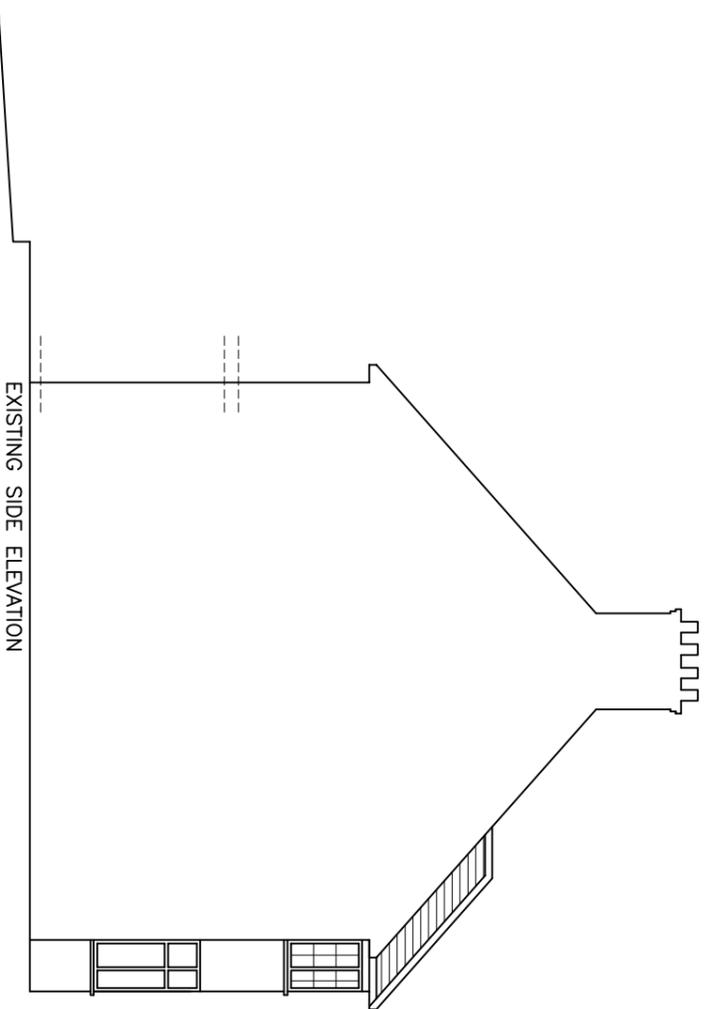

EXISTING SIDE ELEVATION

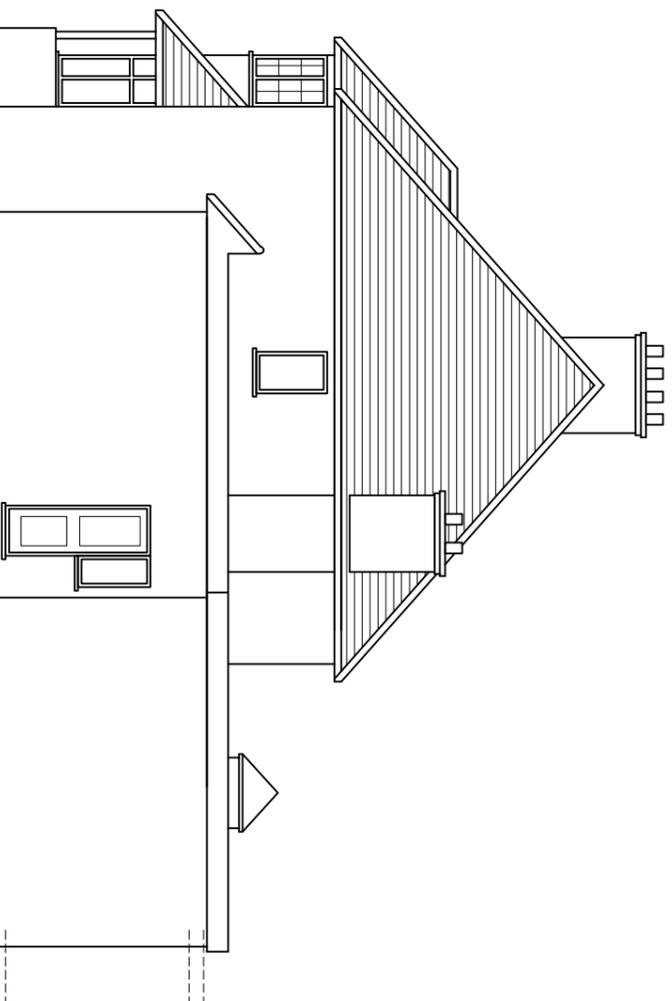

PROPOSED SIDE ELEVATION
materials to match existing

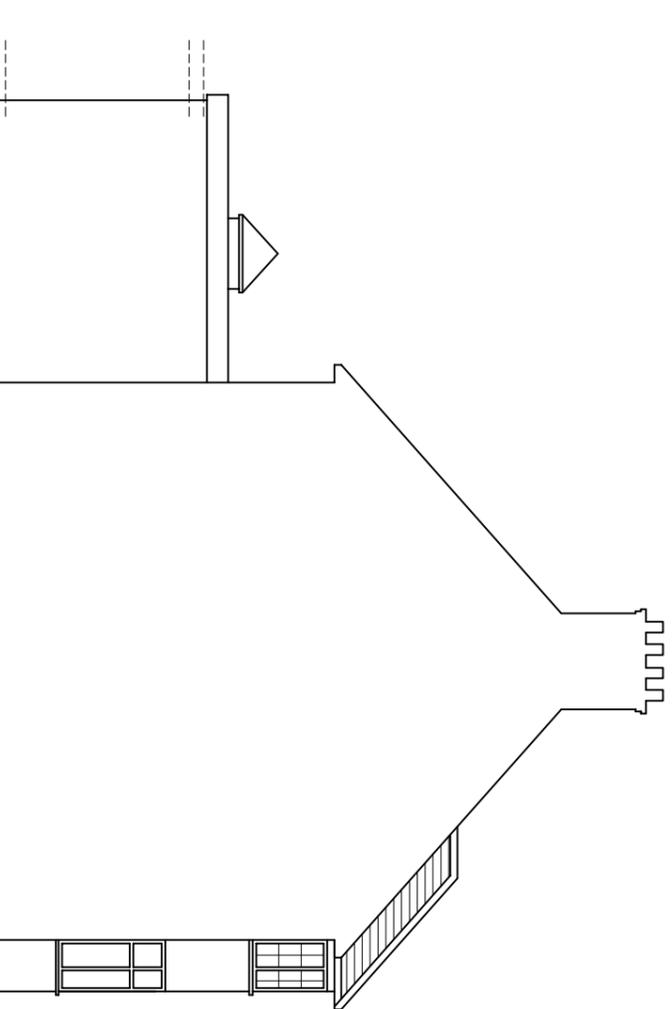

PROPOSED SIDE ELEVATION
materials to match existing



		ADDRESS: 6 ROFANT ROAD NORTHWOOD HA6 3BE		DETAILS: SINGLE STOREY SIDE AND REAR EXTENSION	
SCALE: 1:100	DATE: FEB 2026	SIZE: A3	DRAWING NO.: 06/04		
www.ionicplans.co.uk T: 0845 124 9552					