




PROPOSED GROUND FLOOR PLAN

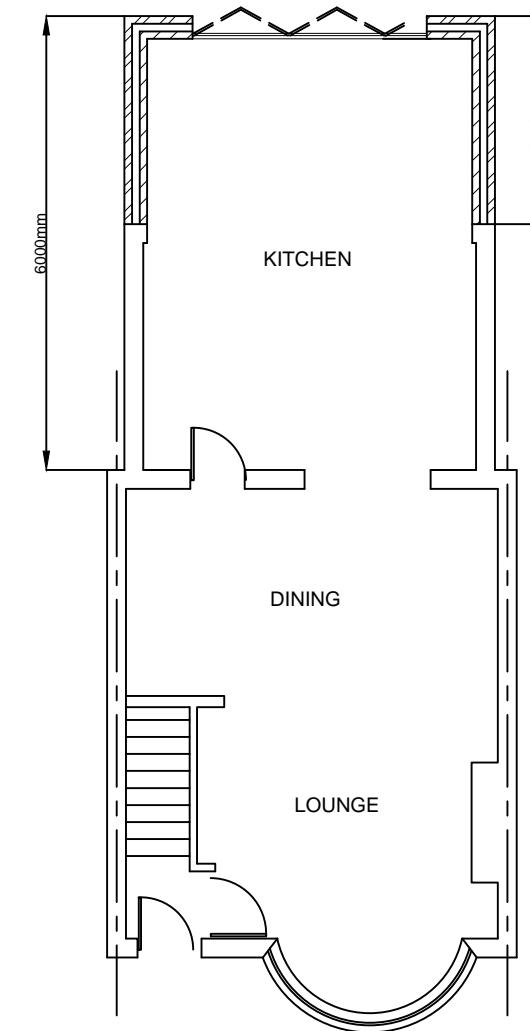

PROPOSED FIRST FLOOR PLAN

 

Scale bar 1:50

 

Scale bar 1:100

Note

ALL DIMENSIONS TO BE CHECKED AND VERIFIED ON SITE BEFORE CONSTRUCTION PHASE.

DO NOT SCALE FROM THIS DRAWING.

ANY AREAS INDICATED ON THIS DRAWING ARE FOR GUIDANCE ONLY AND NO RESPONSIBILITY IS TAKEN FOR THEIR ACCURACY.

Client

Drawing Title

EXISTING & PROPOSED FLOOR PLANS

Job Title

PROPOSED SINGLE STOREY REAR EXTENSION

AT:

13 APPLEDORE AVENUE  
RUISLIP  
HA4 0UT

Scale 1:100

Date JUNE 2023

Drawing No.  
13/AA/01R