



EXISTING GROUND FLOOR PLAN

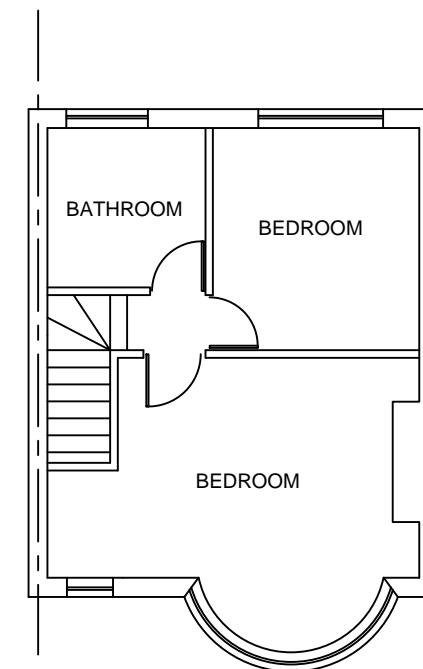

EXISTING FIRST FLOOR PLAN

 

Scale bar 1:50



Scale bar 1:100

Note

ALL DIMENSIONS TO BE CHECKED AND VERIFIED ON SITE BEFORE CONSTRUCTION PHASE.

DO NOT SCALE FROM THIS DRAWING.

ANY AREAS INDICATED ON THIS DRAWING ARE FOR GUIDANCE ONLY AND NO RESPONSIBILITY IS TAKEN FOR THEIR ACCURACY.

Client

Drawing Title

EXISTING FLOOR PLANS

Job Title

PROPOSED LOFT EXTENSION, FRONT PORCH AND AN OUTBUILDING AT:
13 APPLEDORE AVENUE
RUISLIP
HA4 0UT

Scale 1:100

Date JUNE 2023

Drawing No.
13/AA/01