




FRONT ELEVATION

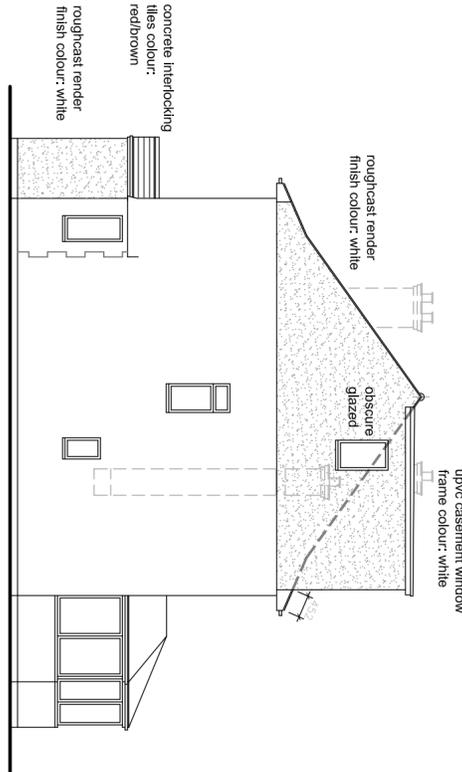


SIDE ELEVATION

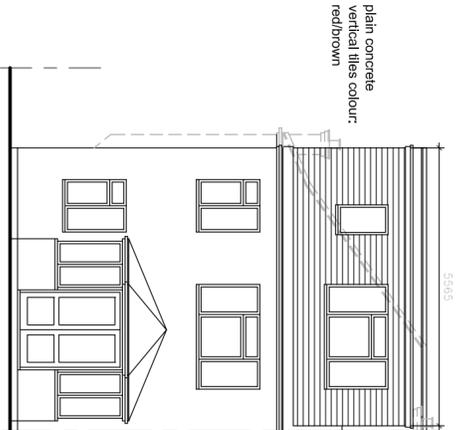


REAR ELEVATION

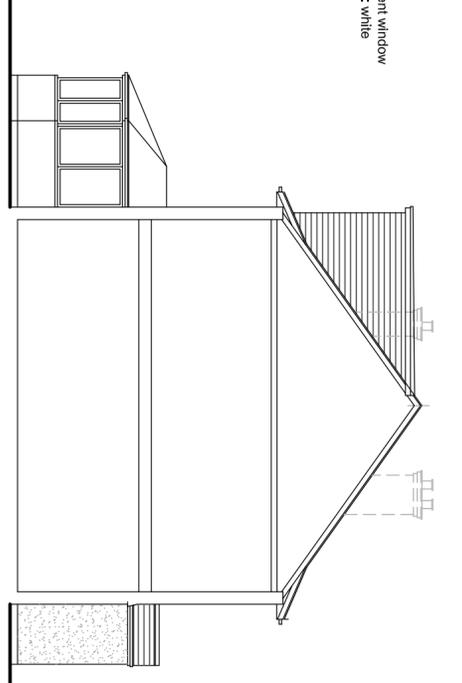


SIDE ELEVATION

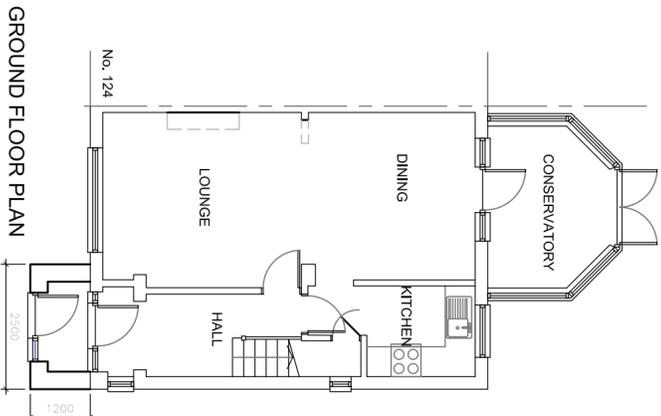


GROUND FLOOR PLAN

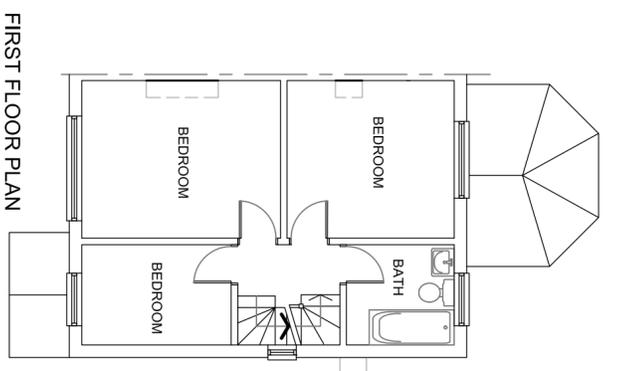

FIRST FLOOR PLAN

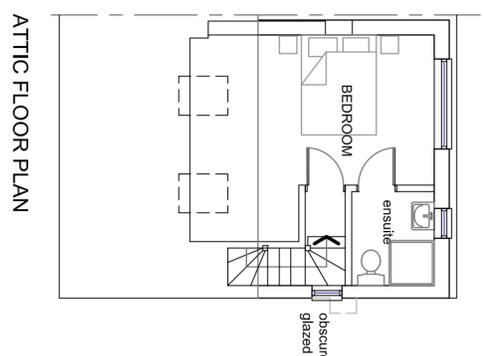

ATTIC FLOOR PLAN

 

THIS DRAWING IS THE COPYRIGHT OF Turner Designs AND MAY NOT BE AMENDED, COPIED OR REPRODUCED WITHOUT WRITTEN PERMISSION, NO PART OF THIS DRAWING IS TO BE REPRODUCED OR MADE BY OTHER PERSONS.  
DO NOT SCALE OFF THE DRAWINGS.

REV:

Client:  
MR. I. BOKSH  
122 RAVANTON DRIVE  
HAYES  
MIDDLESEX UB4 8BG

Project:  
PROPOSED CONVERSION OF ATTIC  
AND PORCH TO DWELLING  
DRAWING NO.:  
PROPOSED:  
FLOOR PLANS & ELEVATIONS

**TURNER:**  
**DESIGNS**  
t: 07855 978389  
e: info@turnerdesigns.co.uk

Date: JAN 26  
Scale: 1:100@A2  
Drawing no.: 26.10 - P2.01  
Rev: NT