




FRONT ELEVATION

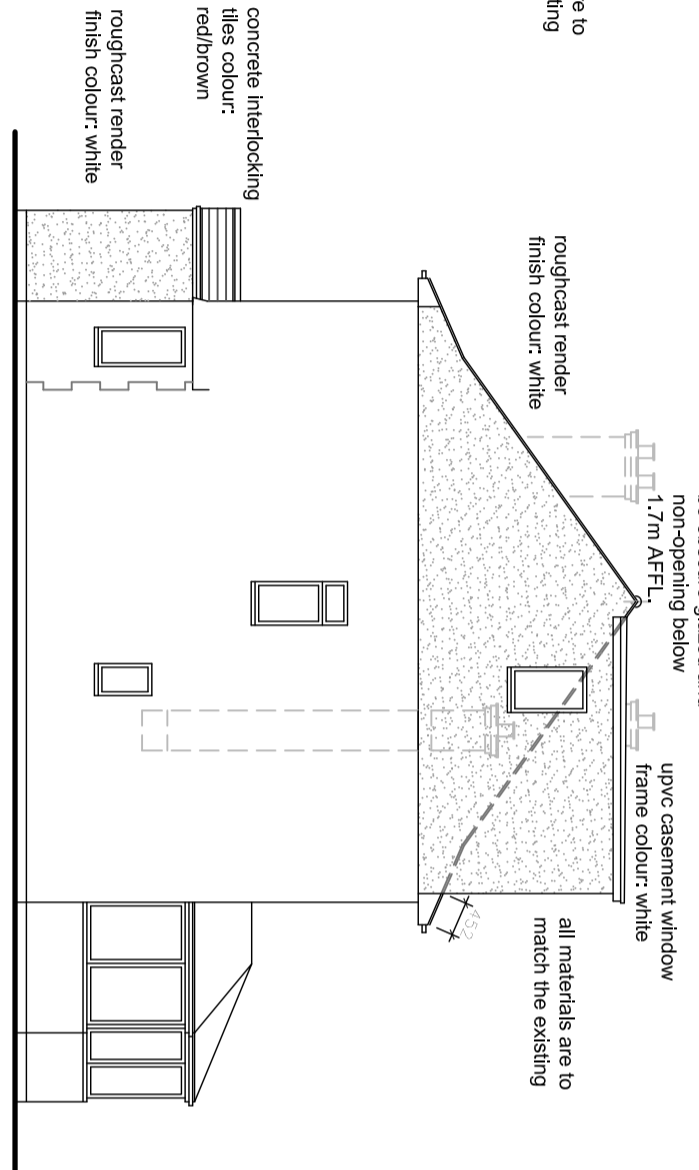


SIDE ELEVATION

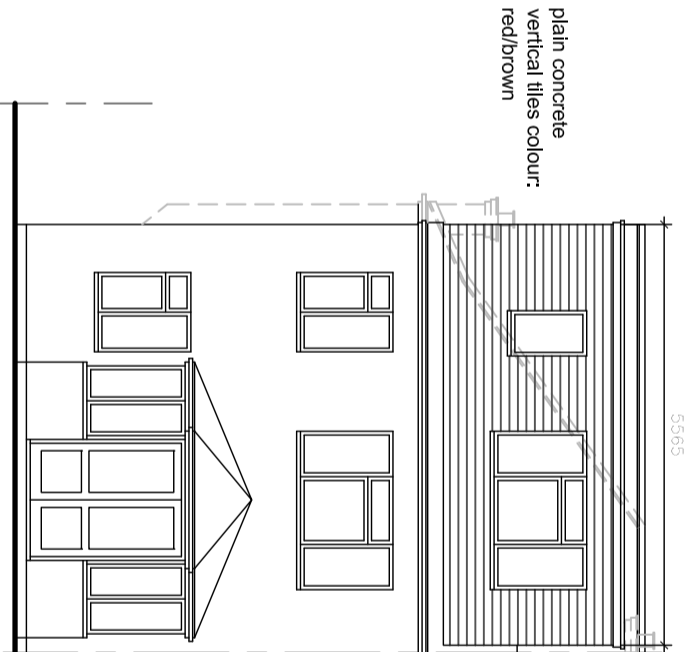


REAR ELEVATION

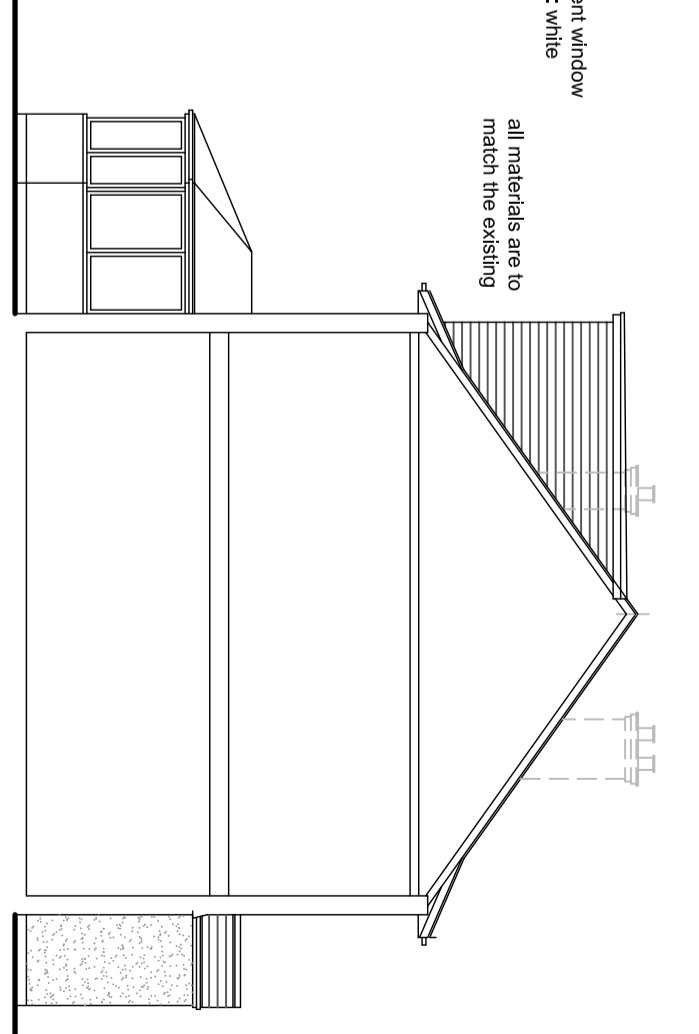


SIDE ELEVATION

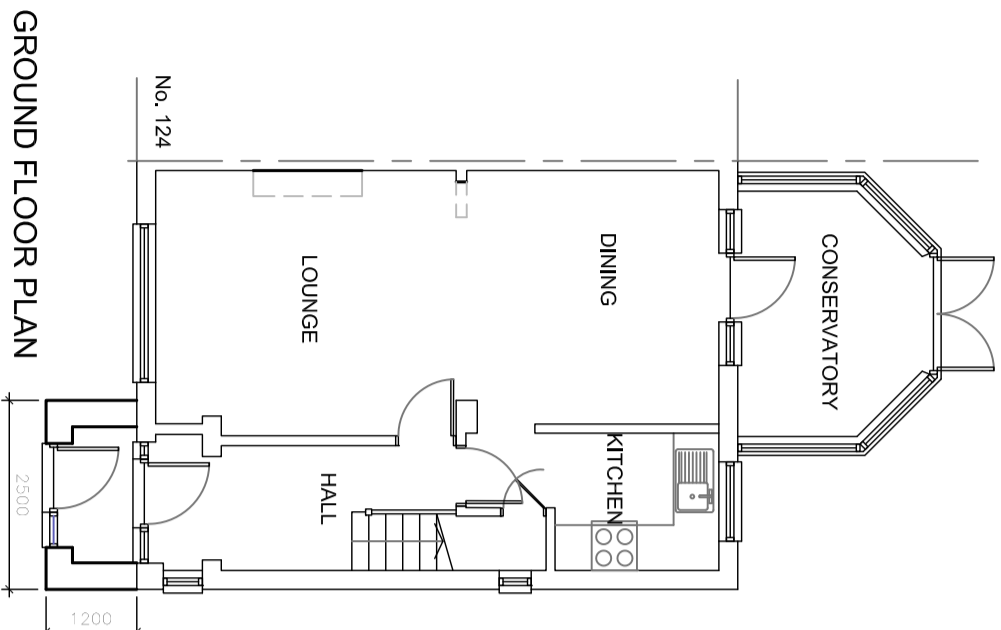


GROUND FLOOR PLAN

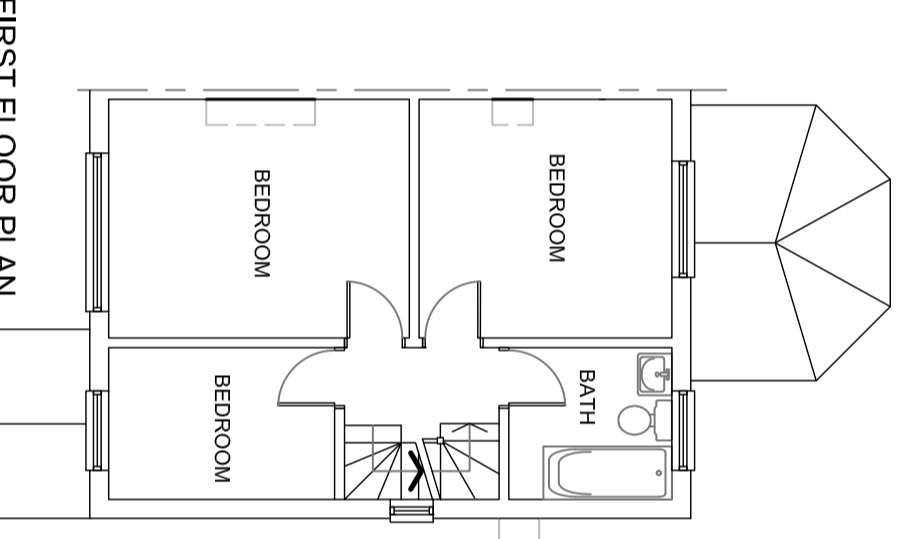

FIRST FLOOR PLAN

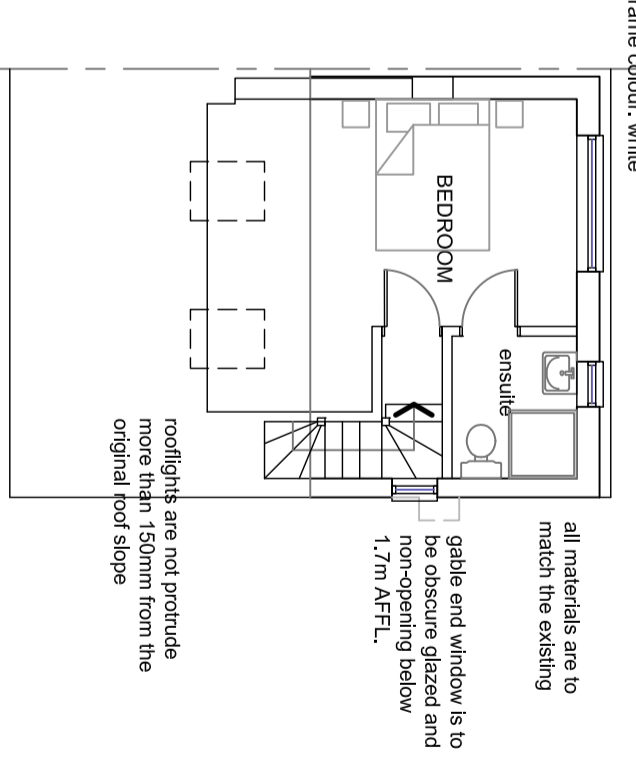

ATTIC FLOOR PLAN

 

THIS DRAWING IS THE COPYRIGHT OF Turner Designs AND MAY NOT BE AMENDED, COPIED OR REPRODUCED WITHOUT WRITTEN PERMISSION. NO LIABILITY IS ACCEPTED FOR ANY DAMAGE CAUSED BY THIS DRAWING MADE BY OTHER PERSONS. DO NOT SCALE OFF THE DRAWINGS.

REV:

Client:
MR. I. BOKSH
122 RAVANTON DRIVE
HAYES
MIDDLESEX UB4 8BG

Project:
PROPOSED CONVERSION OF ATTIC AND PORCH TO DWELLING
drawing:
PROPOSED:
FLOOR PLANS & ELEVATIONS

TURNER:
DESIGNS
t: 07855 978389
e: info@turnerdesigns.co.uk

Date: JAN 26
Scale: 1:100@A2
Drawing no.: 26.10 - P2.01 A
Drawn: NT
Rev: