


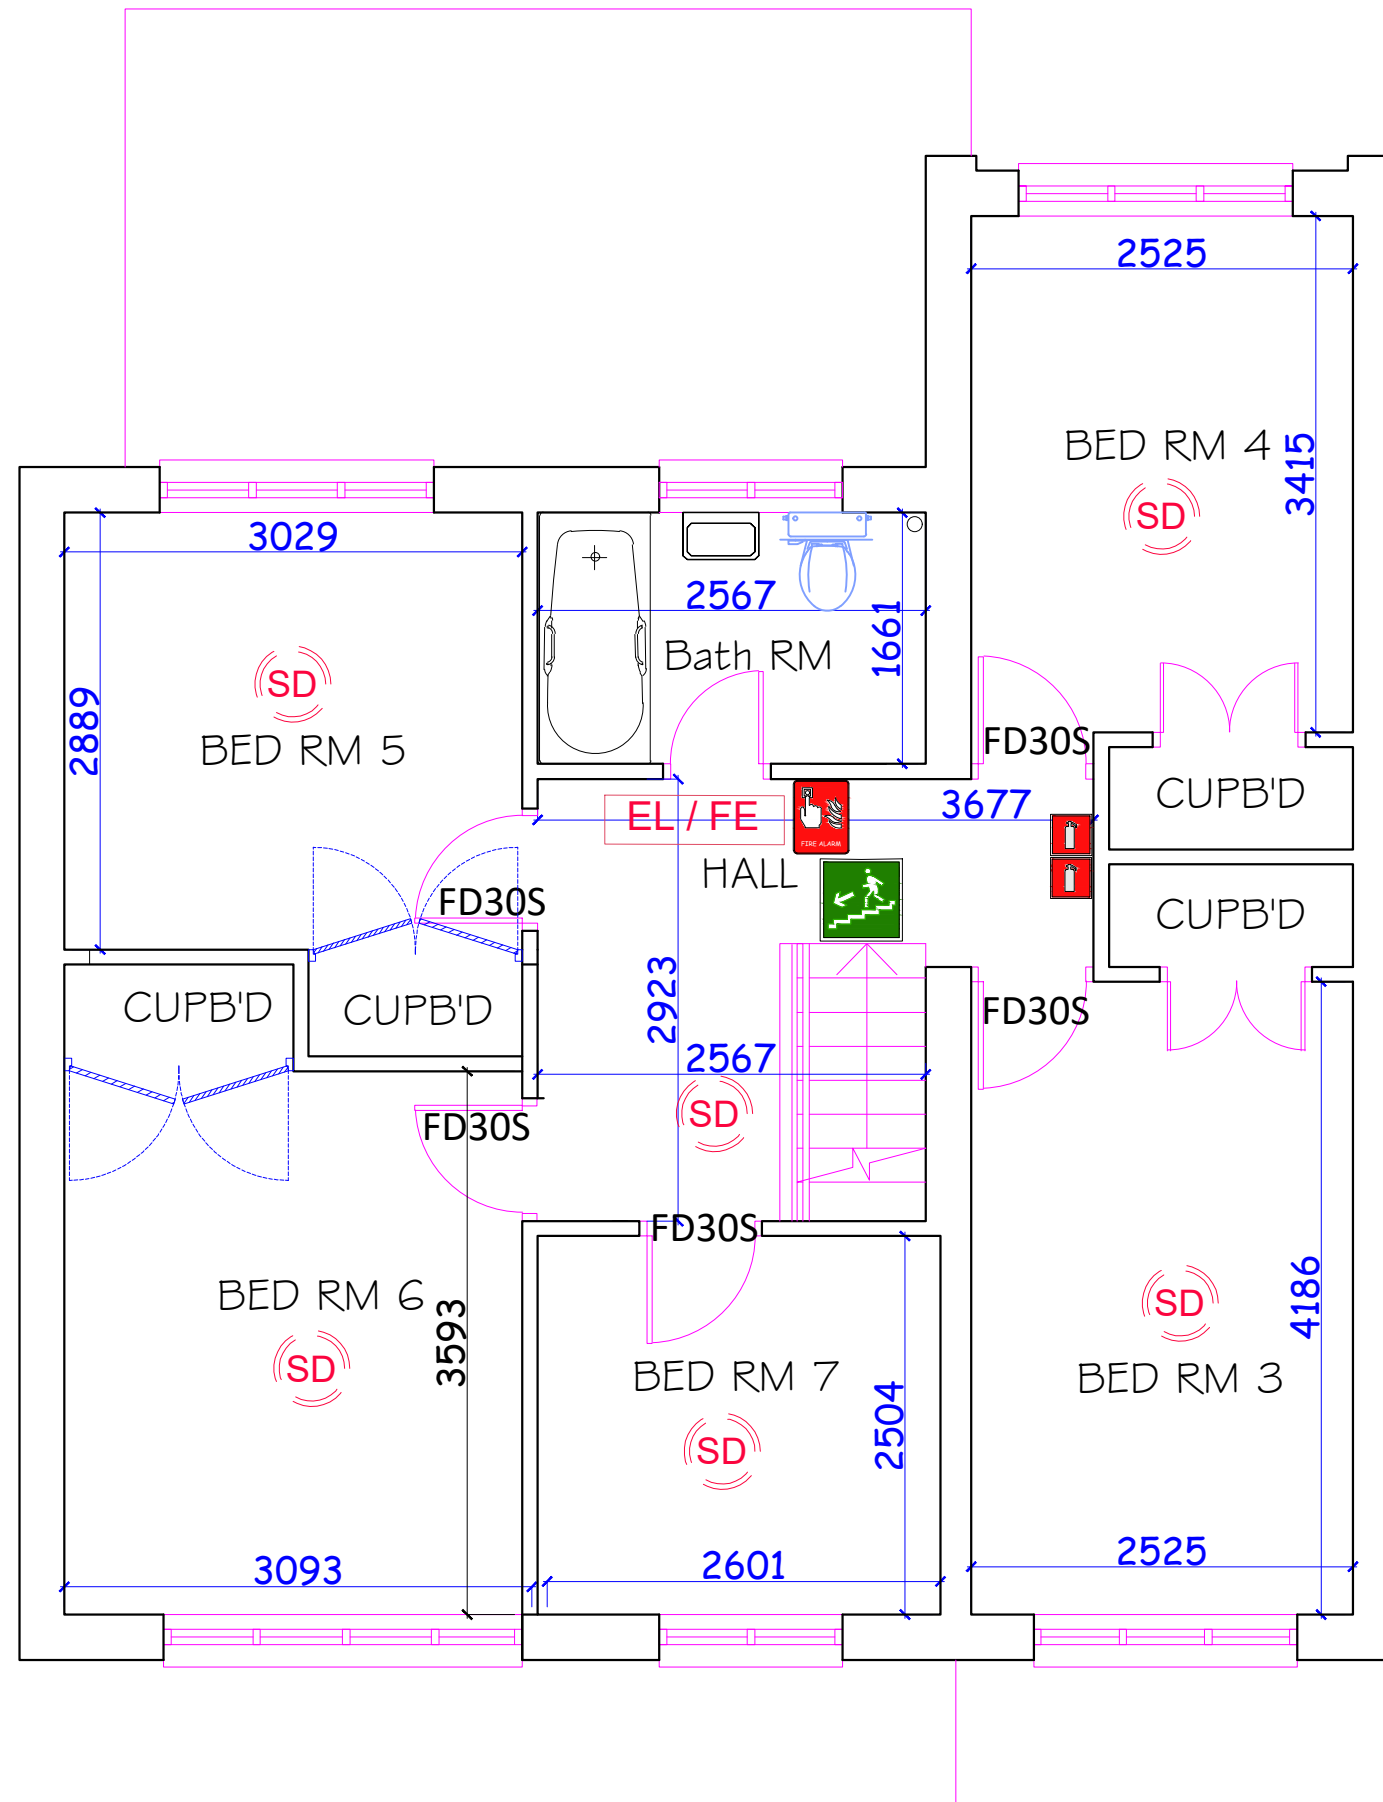

EXISTING FIRST FLOOR PLAN
SCALE= 1:50

KEY:



STAIR TO FIRE EXIT



ALARM -SMOKE DETECTOR

FD30S

DOOR-FIRE RESISTANCE 30 MINUTES



EMERGENCY CALL POINT



EMERGENCY LIGHTS



FIRE EXTINGUISHER

Schedule of Area First Floor

Space Description	GIA unit sqm
Bed Room 3	11 sqm
Bed Room 4	9 sqm
Bed Room 5	9 sqm
Bed Room 6	12 sqm
Bed Room 7	7 sqm
Bath Room	4 sqm

Hopewell Housing (UK) Ltd
Progress Business Centre - Unit 2
Whittle Park Way - Slough - SL1 6DQ

E: u.ahmad@hopewellhousing.co.uk

No.	Revision/Issue	Date
Site Address 21a Cleveland Road, Uxbridge, UB8 2DR		
Drawing Title Existing First Floor		
Scale 1:50@ A3	Checked by Nasir	
Drawing No PR0101-002	Date 21/05/2024	