

KEY:



FIRE EXIT



FIRE ALARM PANEL



ALARM -SMOKE DETECTOR



ALARM -HEAT DETECTOR

FD30S

DOOR-FIRE RESISTANCE 30 MINUTES



EMERGENCY CALL POINT

EL / FE

EMERGENCY LIGHTS




FIRE EXTINGUISHER



FIRE BLANKET

Schedule of Area
Ground Floor

Space Description	GIA unit sqm
Living	19 sqm
Kitchen/Dinning	25 sqm
Office	7 sqm
Bed Room 1	13 sqm
Bed Room 2	13 sqm
Wet RM	6 sqm
Laundry	8 sqm

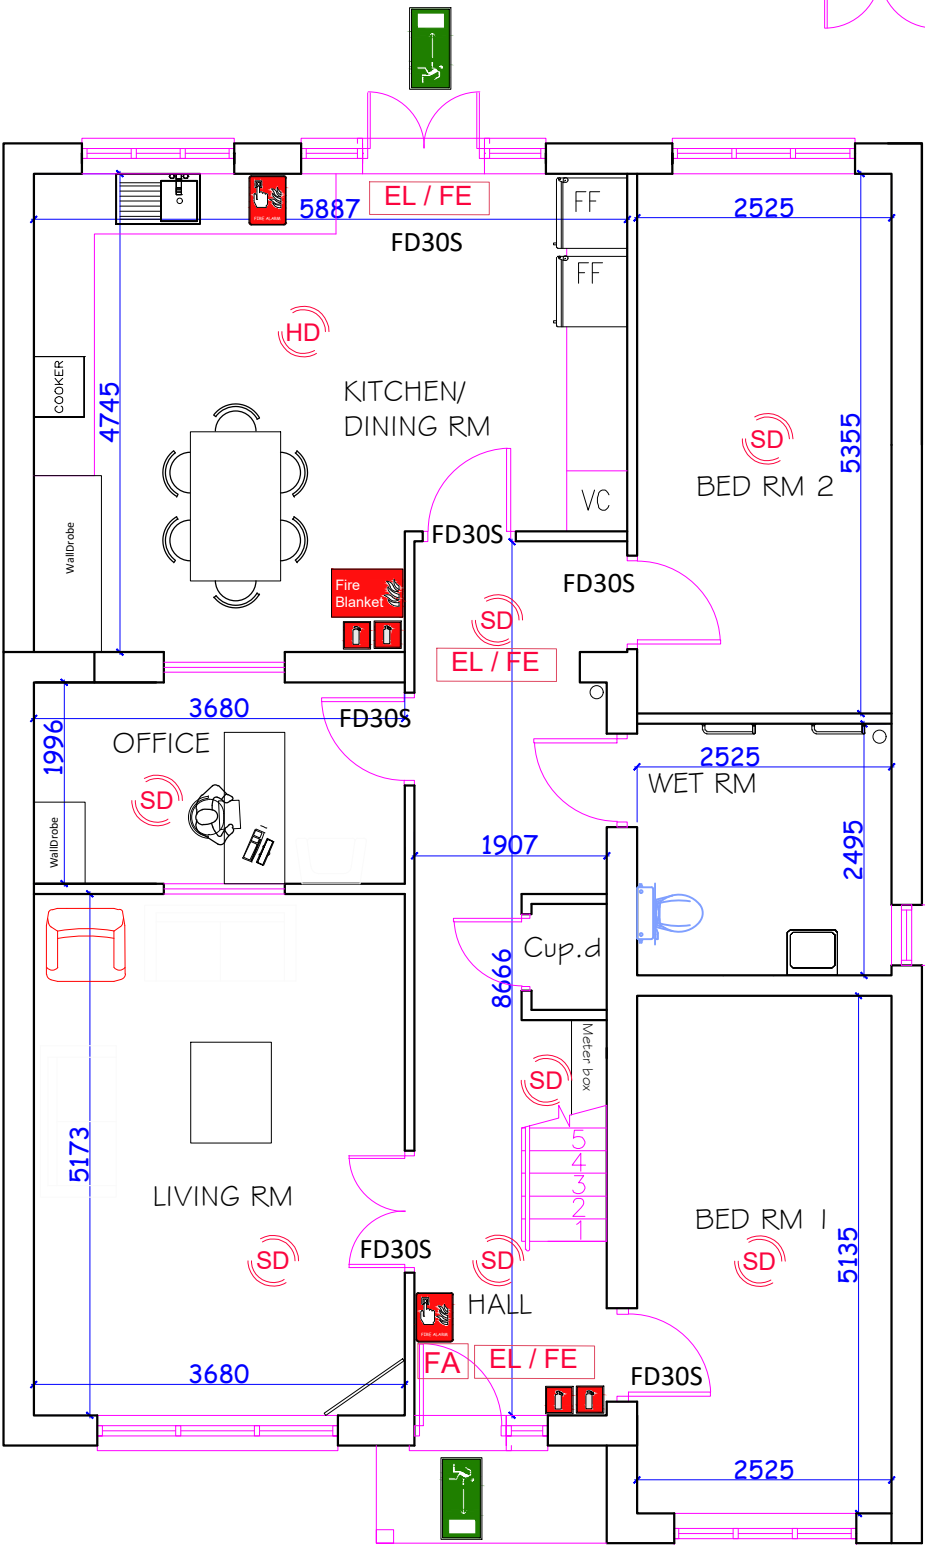

EXISTING GROUND FLOOR PLAN
SCALE= 1 : 75

Hopewell Housing (UK) Ltd
Progress Business Centre - Unit 2
Whittle Park Way - Slough - SL1 6DQ

E: u.ahmad@hopewellhousing.co.uk

No.	Revision/Issue	Date
Site Address		
21a Cleveland Road, Uxbridge, UB8 2DR		
Drawing Title		
Existing Ground Plan		
Scale	Checked by	
1:75 @ A3	Nasir	
Drawing No	Date	
PR0101-001	21/05/2024	