





PROPOSED FRONT ELEVATION
1:100



PROPOSED REAR ELEVATION
1:100

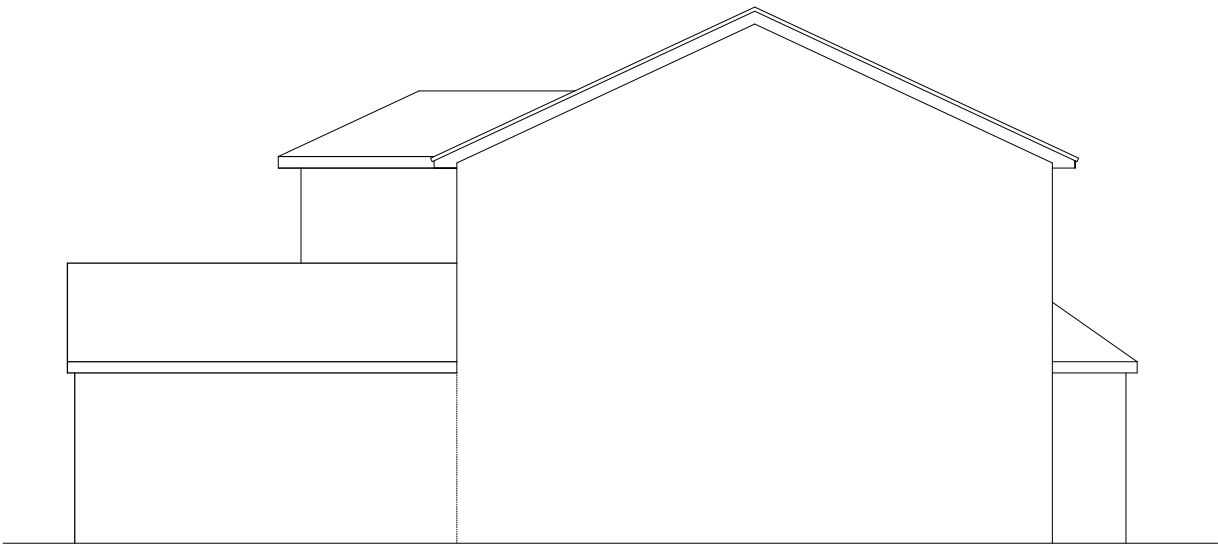

PROPOSED SIDE ELEVATION
1:100

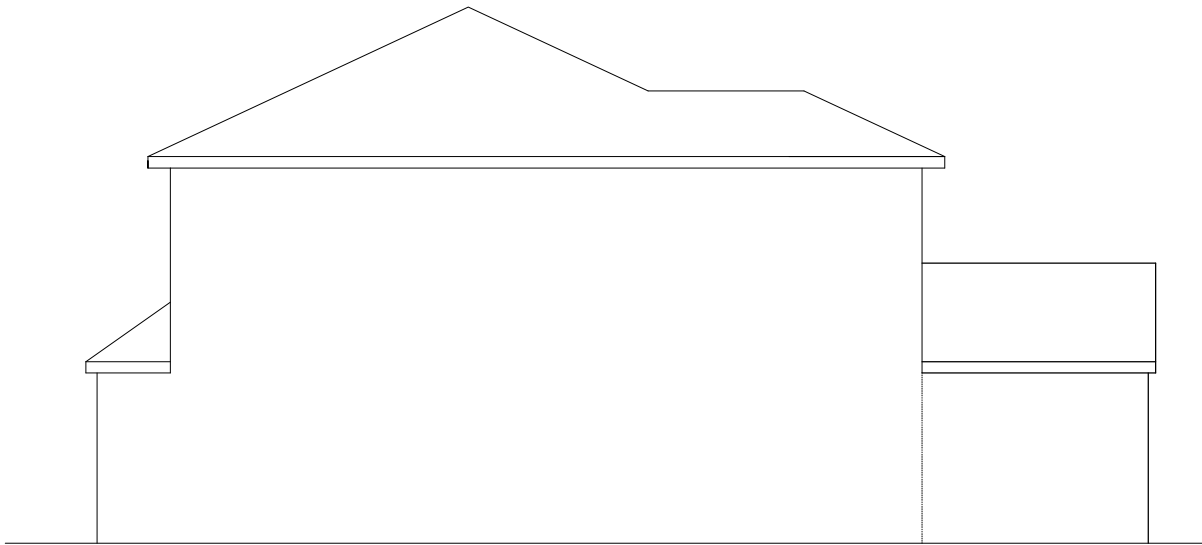

PROPOSED SIDE ELEVATION
1:100



SCALE BAR 1:100

Hopewell Housing (UK) Ltd
Progress Business Centre - Unit 2
Whittle Park Way - Slough - SL1 6DQ

M: 07847 845 269 - O: 01628 902 471
E: l.rivas@hopewellhousing.co.uk

DO NOT SCALE IF IN DOUBT ASK.

No.	Revision/Issue	Date

Site Address 21a Cleveland Road Uxbridge - UB8 2DR	
Drawing Title Proposed Elevations	
Scale 1:100	Checked by LR GB
Drawing No PR101-004	Date 01/04/19