


03


# EXG SITE PLAN Scale: 1:100



tel : 0796 222 3141  
email : sandeep@sskarchitects.co.uk

 

scale - 1 : 100 @ A3

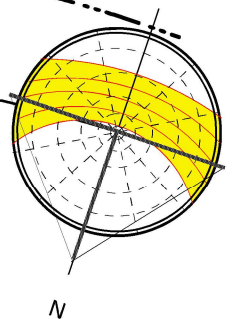

EXISTING

Purpose - Householder planning application

<p>All dimensions to be checked on site. All omissions &amp; discrepancies to be reported to the designer.</p> <p>© SSK architects owns the copyright of this drawing which must not be reproduced in whole or part without the written permission.</p>	<p>PROJECT: 36 Ashurst Close, Northwood, HA6 1EL</p>	<p>DATE: 15/11/2022</p>
	<p>DWG NO: EXG SITE</p>	<p>REVISION: 03</p>