



06 EXG ROOF PLAN
Scale: 1:50

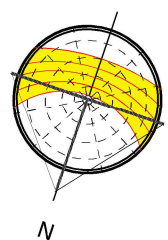

tel : 0796 222 3141
email : sandeep@sskarchitects.co.uk

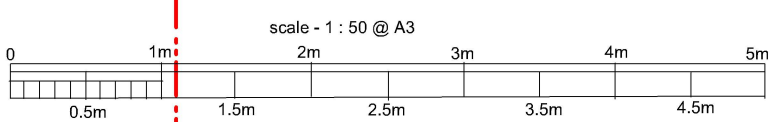

EXISTING

Purpose - Householder planning application

All dimensions to be checked on site. All omissions & discrepancies to be reported to the designer.	PROJECT: 36 Ashurst Close, Northwood, HA6 1EL	DATE: 15/11/2022
© SSK architects owns the copyright of this drawing which must not be reproduced in whole or part without the written permission.	DWG NO: EXG ROOF	REVISION: 06