



NEIGHBOURS HOUSE
35 Ashurst Close

NEIGHBOURS HOUSE
37 Ashurst Close

12 PROP ROOF PLAN
Scale: 1:50



tel : 0796 222 3141
email : sandeep@sskarchitects.co.uk

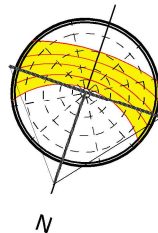 

PROPOSED

Purpose - Householder planning application

© SSK architects owns the copyright of this drawing which must not be reproduced in whole or part without the written permission.	PROJECT: 62 Talman Grove, Stanmore, HA7 4UQ	DATE: 10/11/2022
	DWG NO: PROP ROOF 12	REVISION: