



Front Elevation



Side Elevation

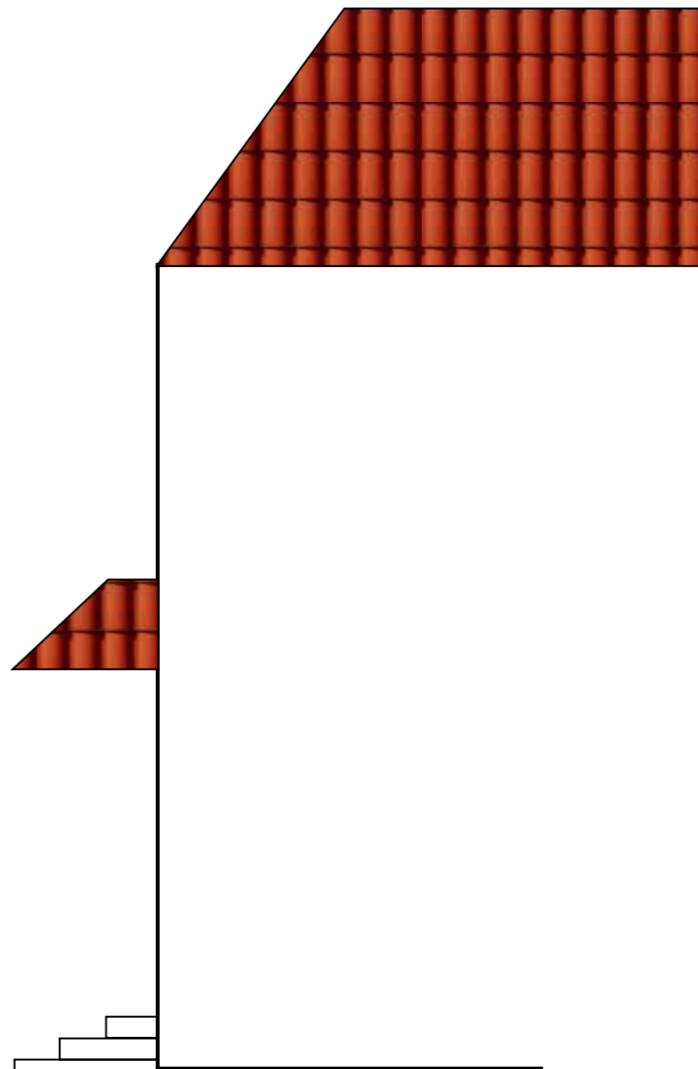


Ground Floor Plan

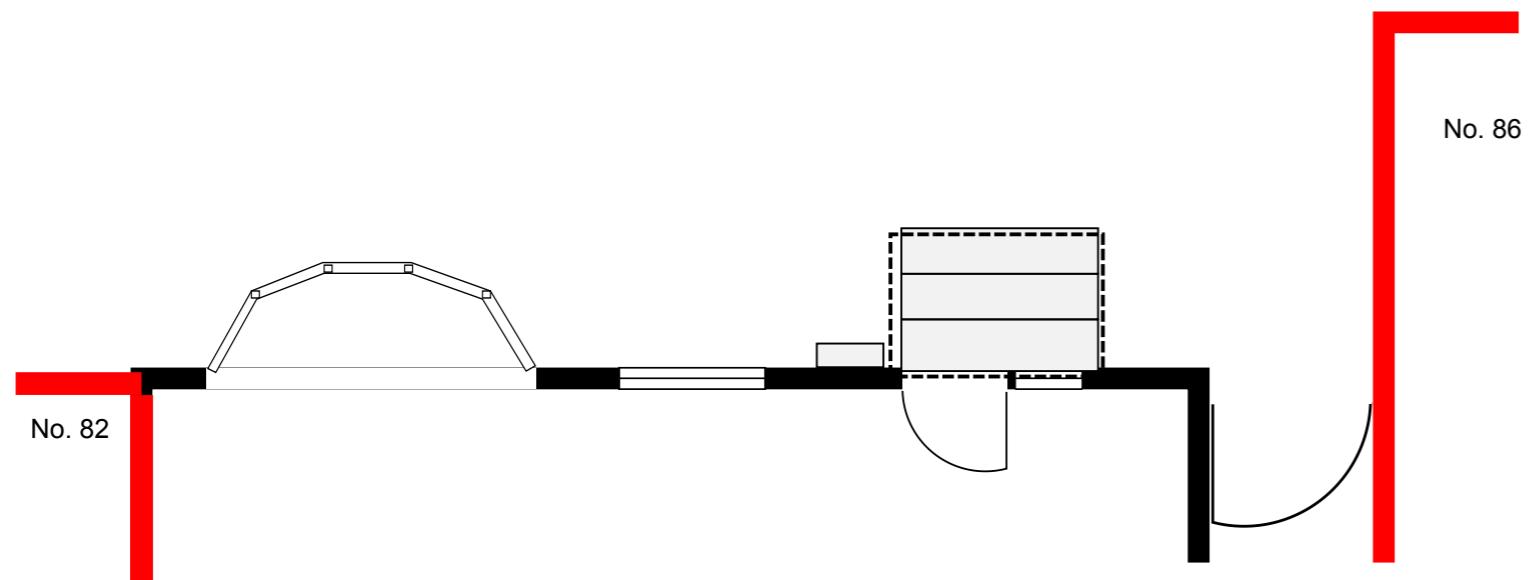


Site: 84 Dulverton Road, HA4 9AG	Drawing: 1	Project: 0000000	Drawn: TH	Notes:	Property is end of terrace with adjacent property (86) extending a bit further.
Title: Porch (Original)	Scale: 1:50	Date: 25/10/2021	Rev: A		


Front Elevation

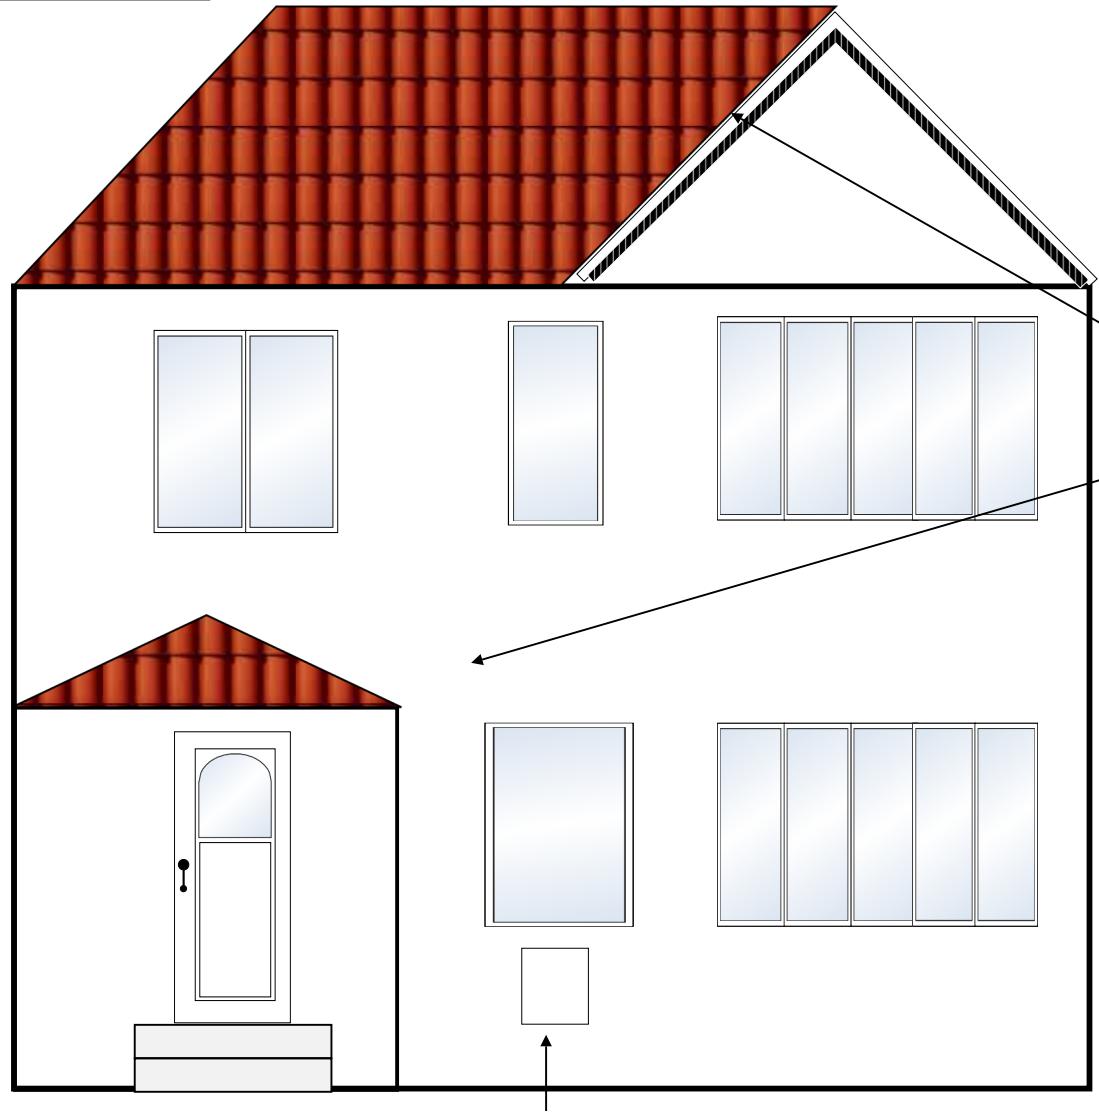

Side Elevation

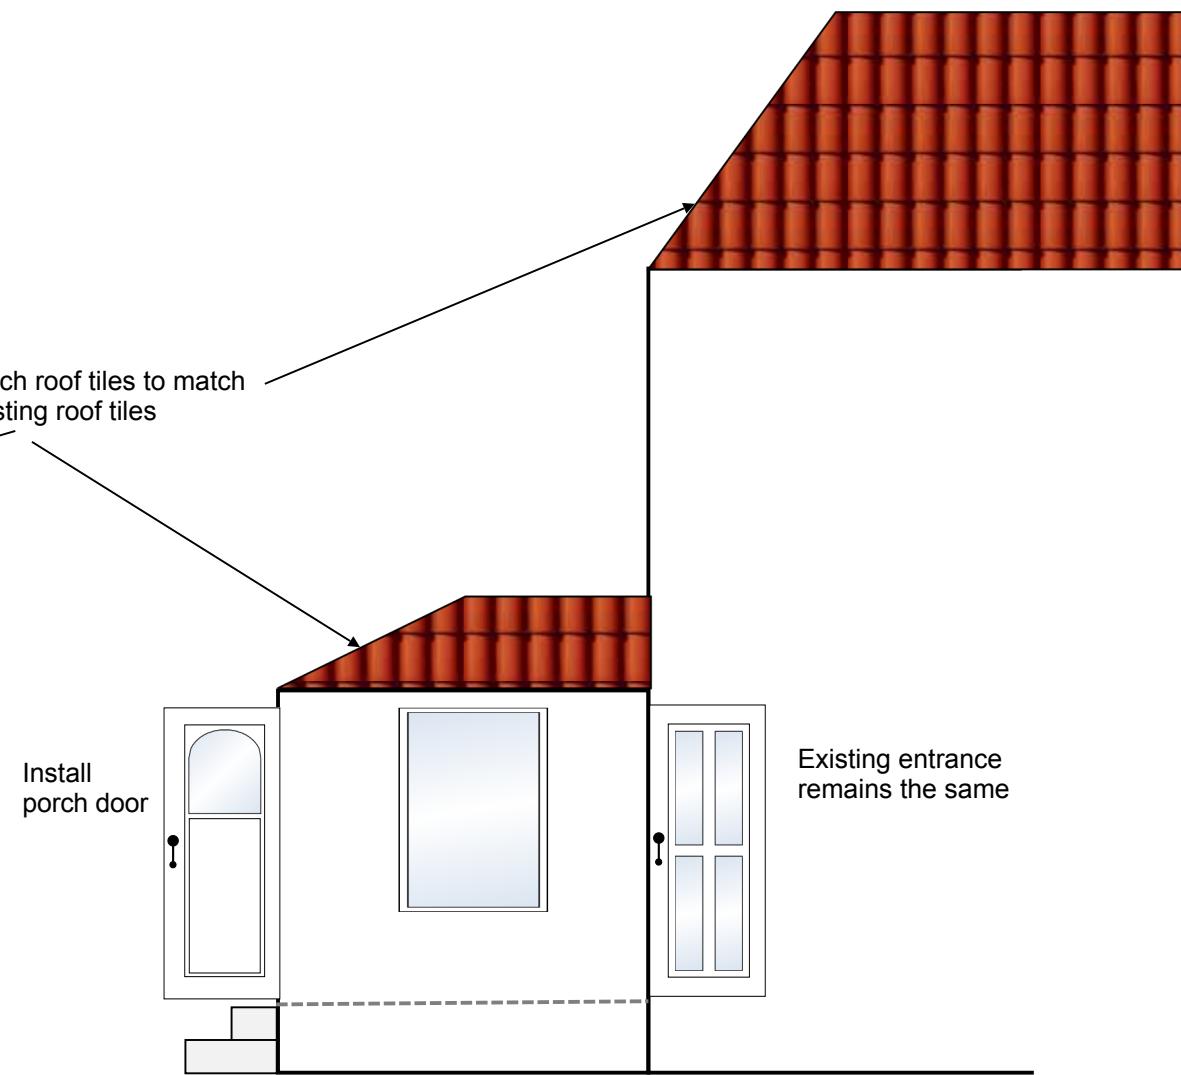

Ground Floor Plan

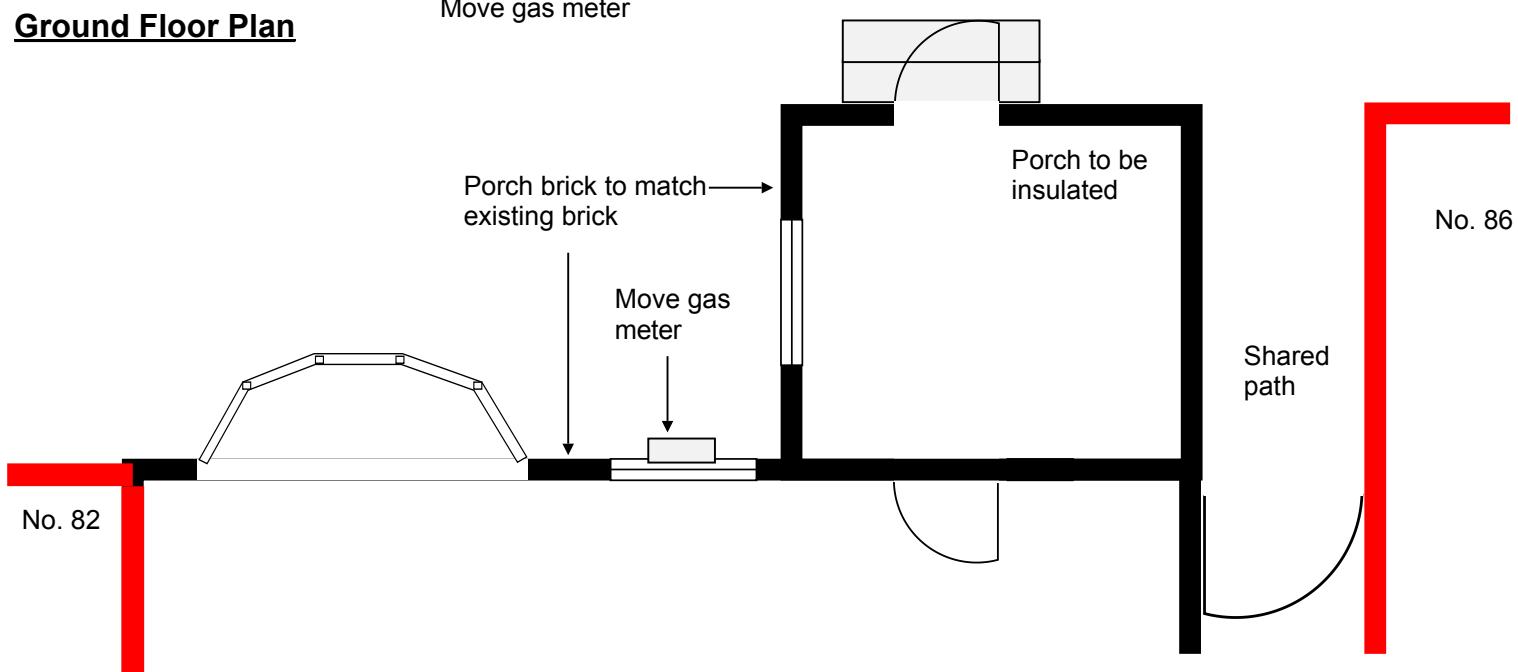

Site: 84 Dulverton Road, HA4 9AG	Drawing: 1	Project: 0000000	Drawn: TH	Notes:	Property is end of terrace with adjacent property (86) extending a bit further.
Title: Porch (Proposed Plan)	Scale: 1:50	Date: 25/10/2021	Rev: A		