



Front Elevation



Side Elevation

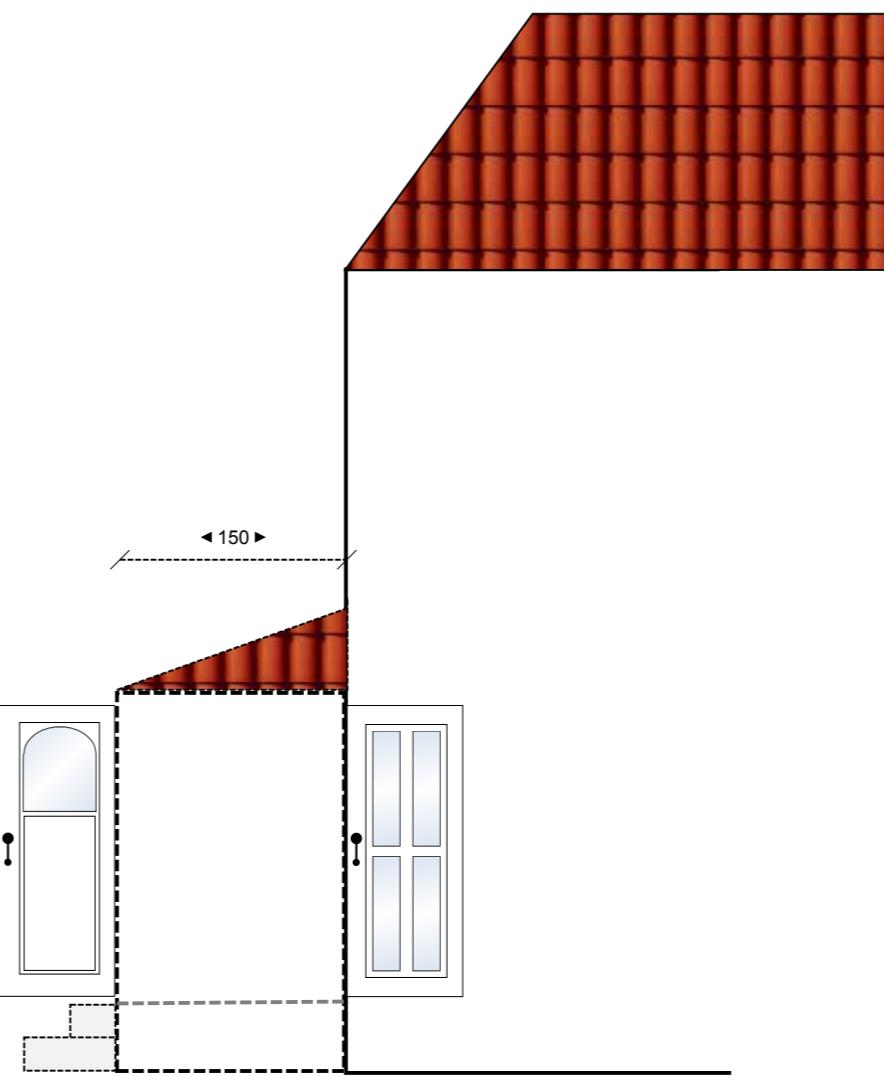

Ground Floor Plan

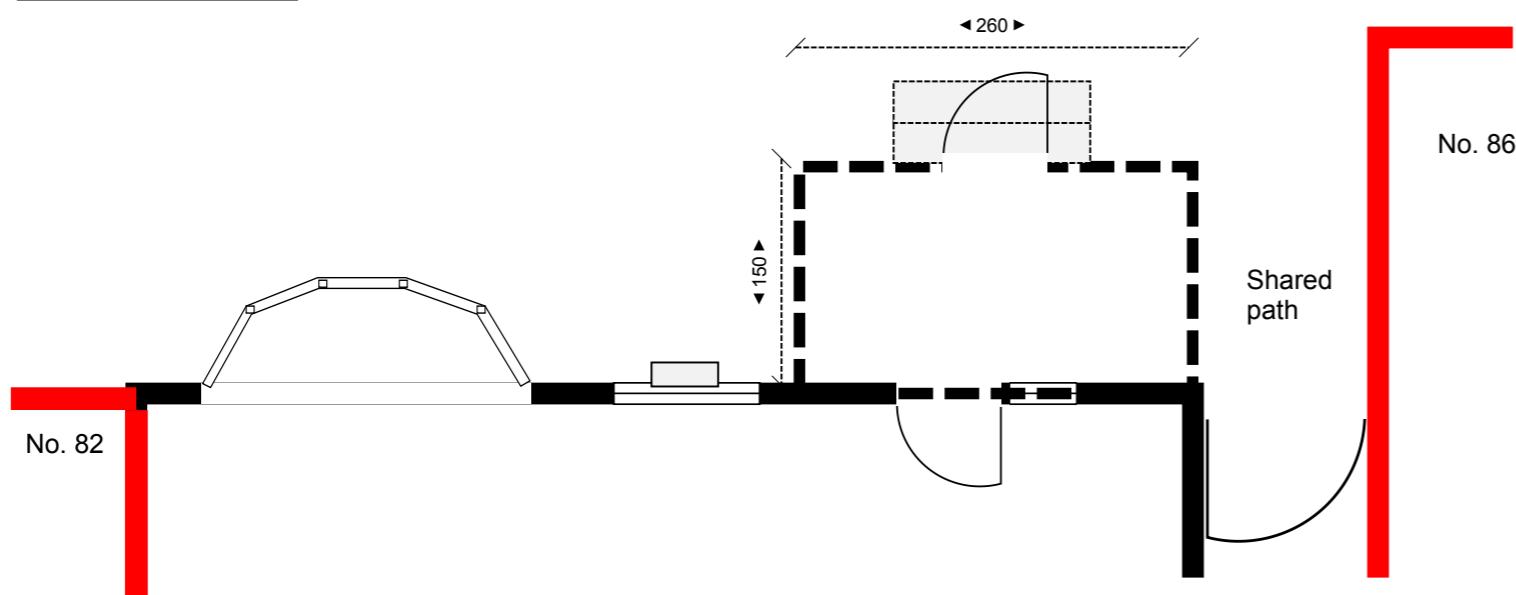

Site:	84 Dulverton Road, HA4 9AG	Drawing:	1	Project:	0000000	Drawn:	TH	Notes:	Property is end of terrace with adjacent property (86) extending a bit further.
Title:	Porch (Proposed Plan)	Scale:	1:50	Date:	25/10/2021	Rev:	B		