



Notes

©Crown Copyright and database rights 2023 OS Licence no. 100019980

Site Area: 412.53m²



-	-	-	-	-
Revision notes				

  



MASONWOOD
DESIGN


www.masonwoodgroup.co.uk
gc@masonwoodgroup.co.uk
020 7118 5040

client
Craig Lynch


project
4 Down Barns Road, Ruislip HA4 0LY

drawing
SITE LOCATION PLAN

date Sept. 2023	scale 1:1250 at A4	project no 2023.030
work stage 1	drawing no S01	revision -

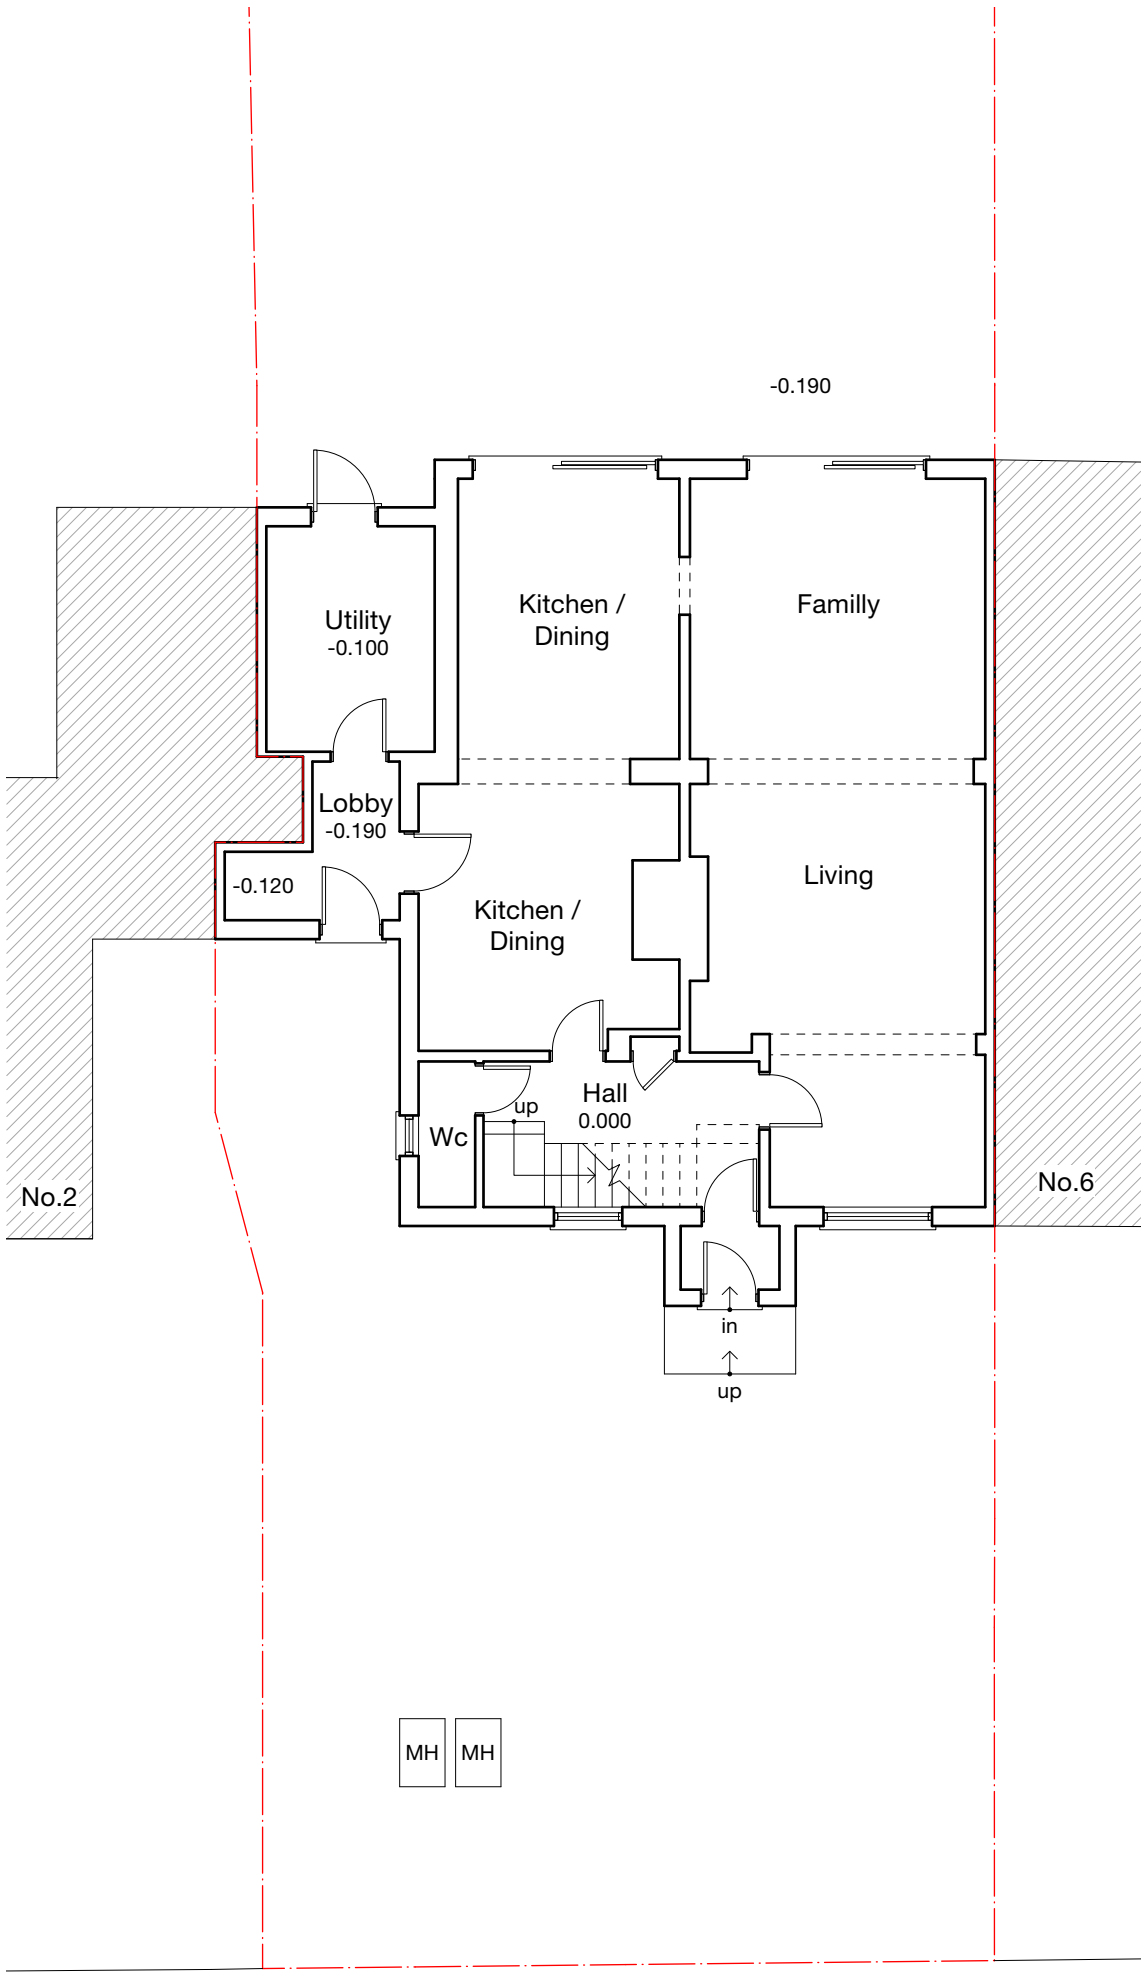

GROUND

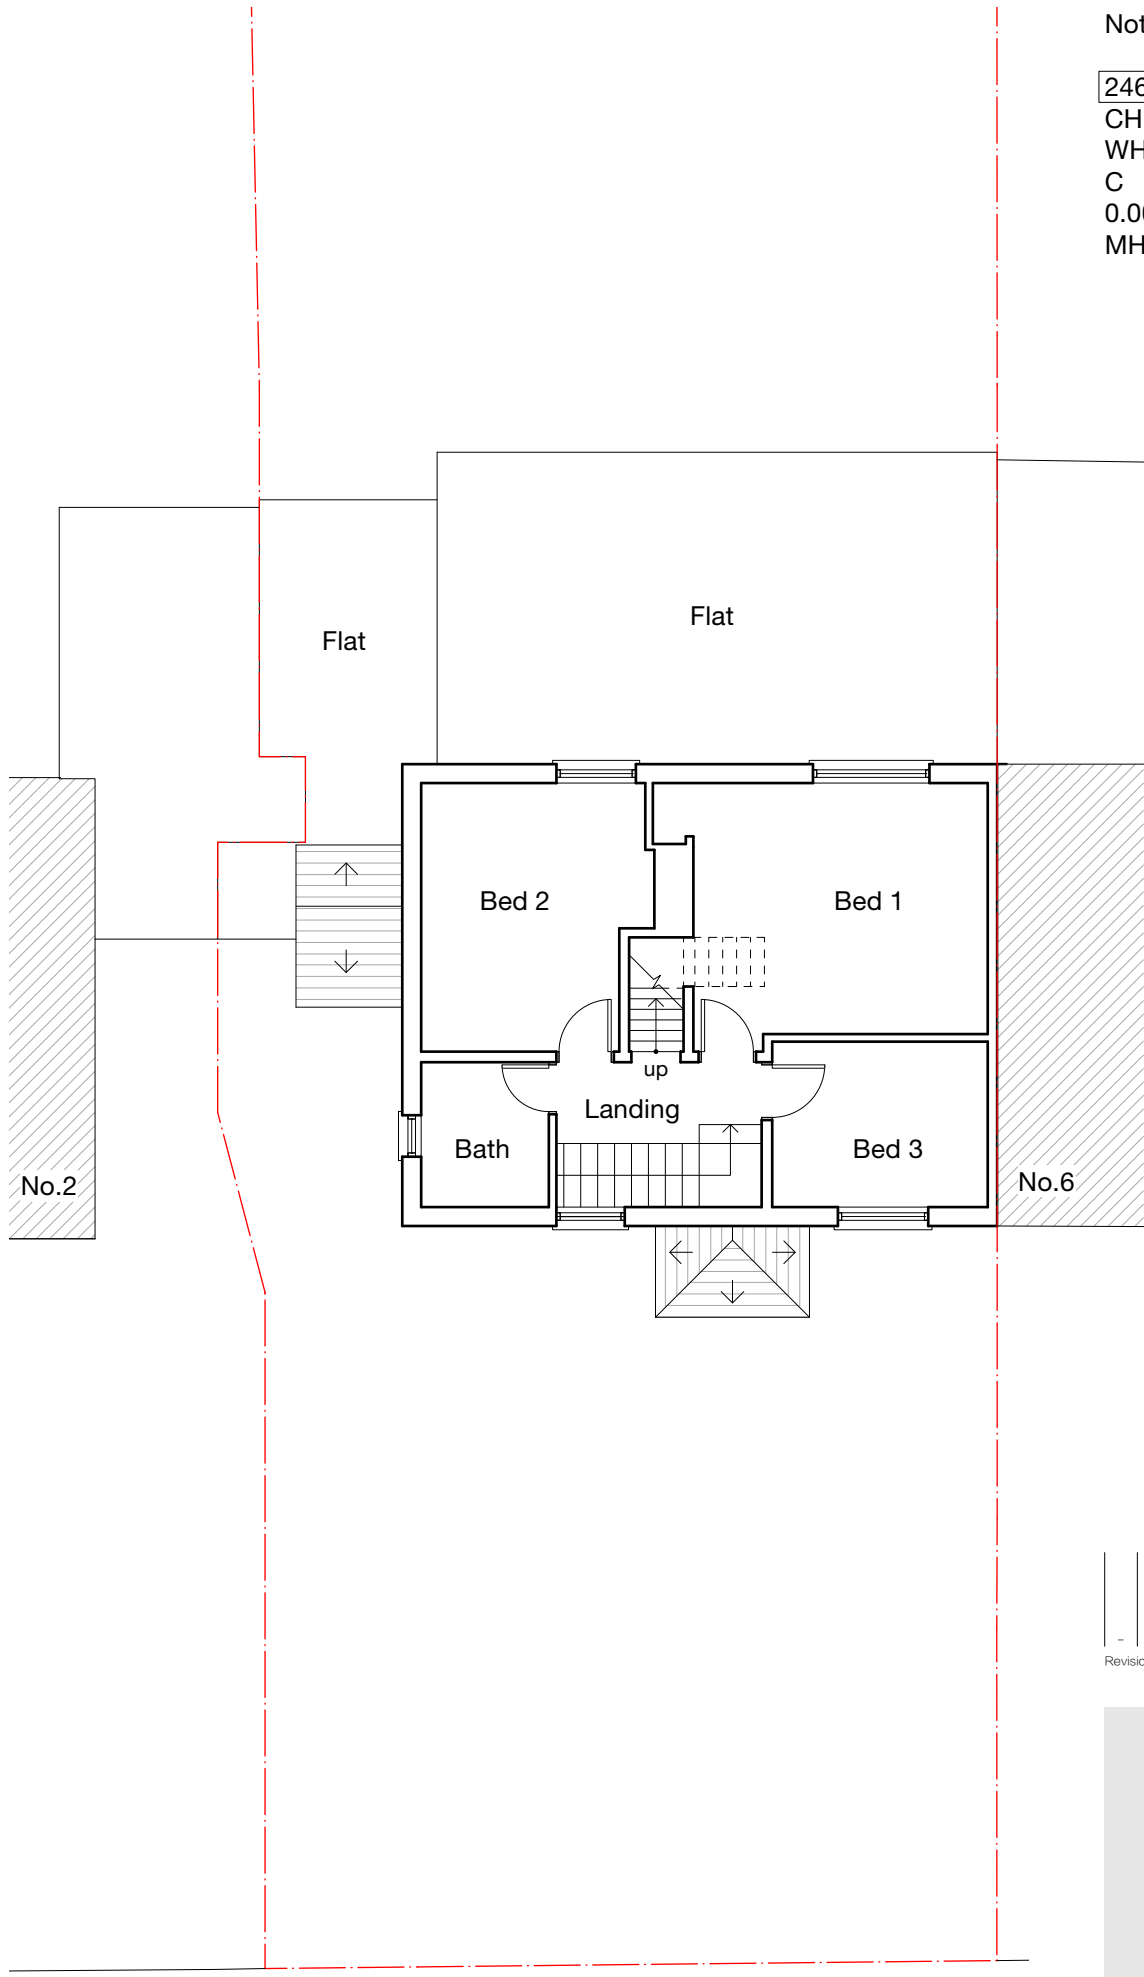

FIRST

Notes

2465	Ceiling height
CH	Cill height
WH	Window height
C	Cupboard
0.000	Levels
MH	Manhole

1	2	3	4	5
-	-	-	-	-

Revision notes



www.masonwoodgroup.co.uk
gc@masonwoodgroup.co.uk
020 7118 5040

client
Mr Craig Lynch

project
4 Down Barns Road, Ruislip HA4 0LY

drawing
EXISTING GROUND & FIRST FLOOR PLANS

date
Sept. 2023

work stage
1


scale
1:100 at A3

drawing no
S02


project no
2023.030

revision
-

EXISTING

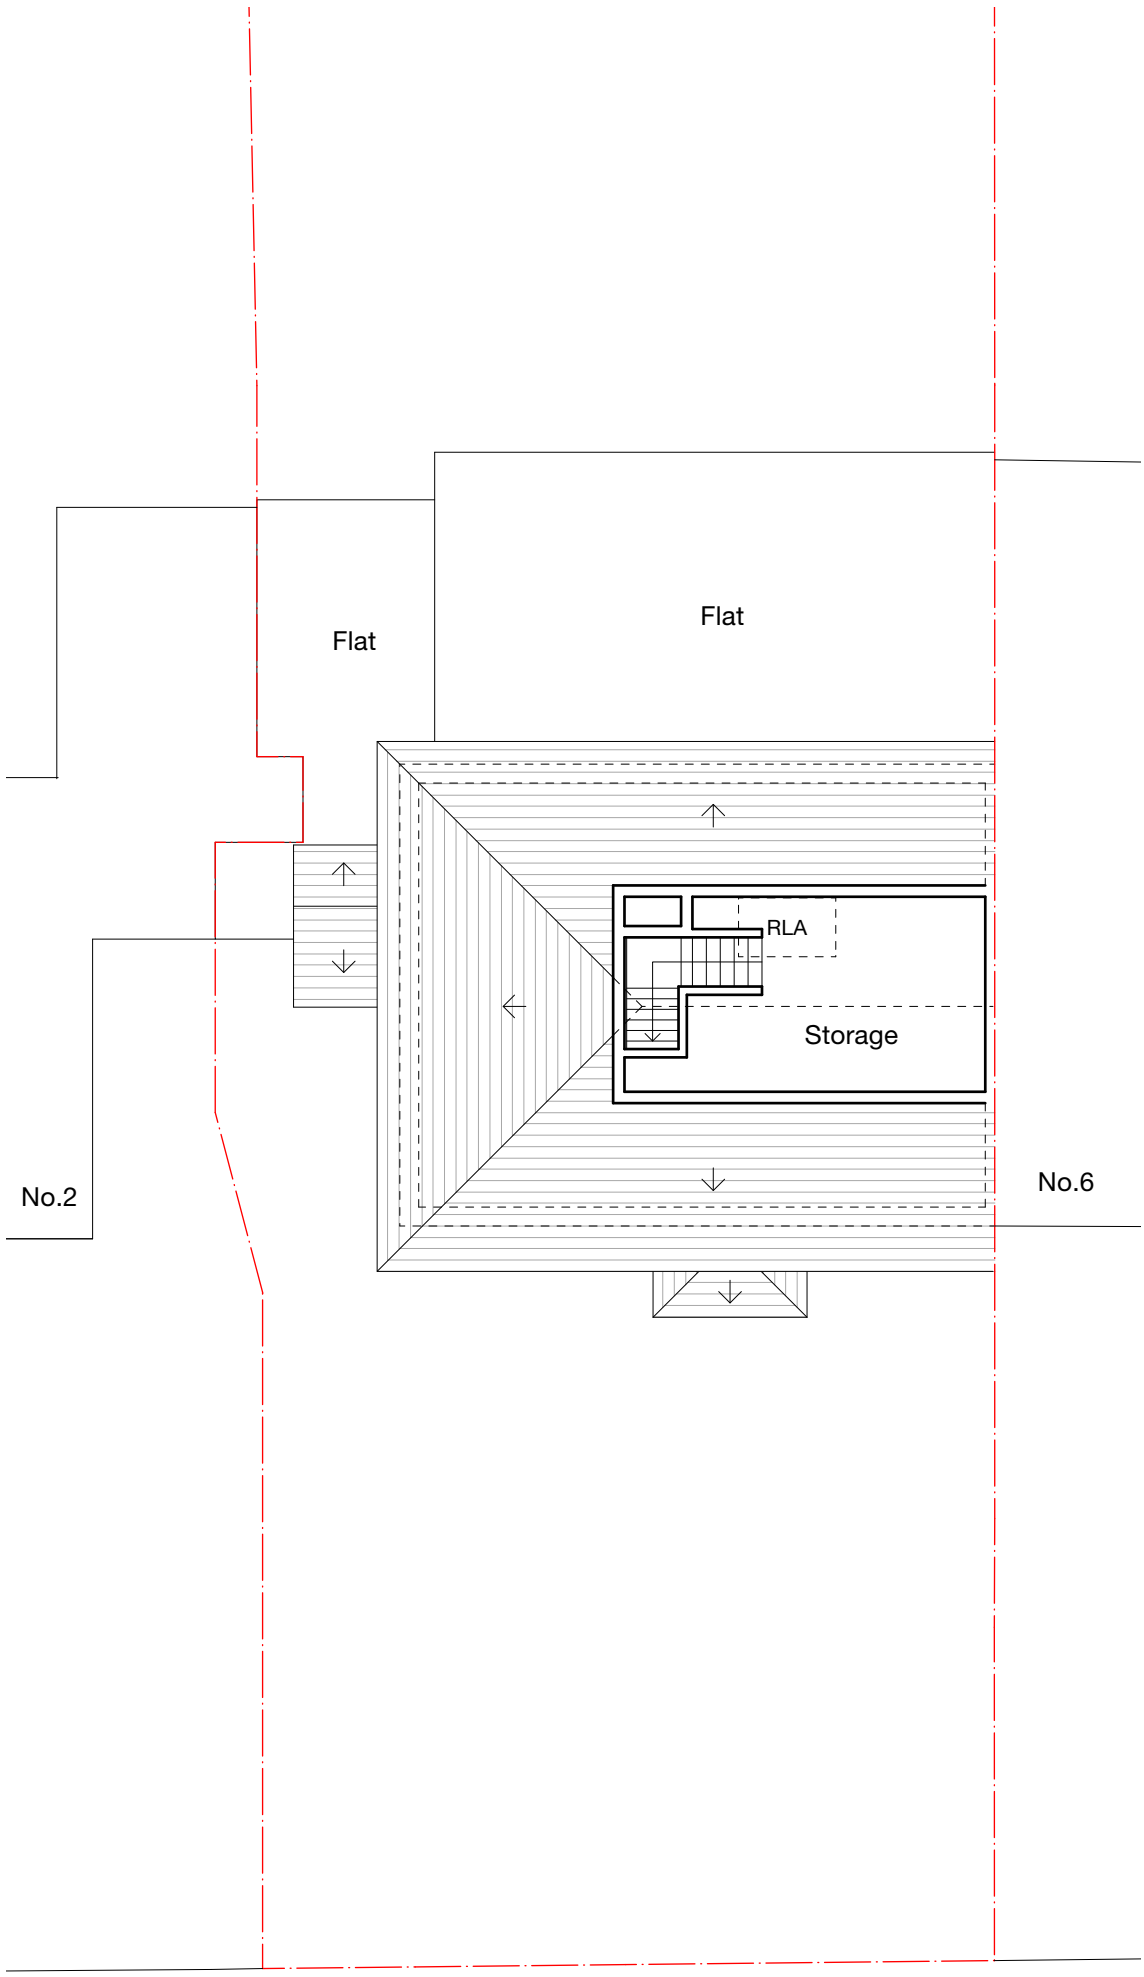

SECOND

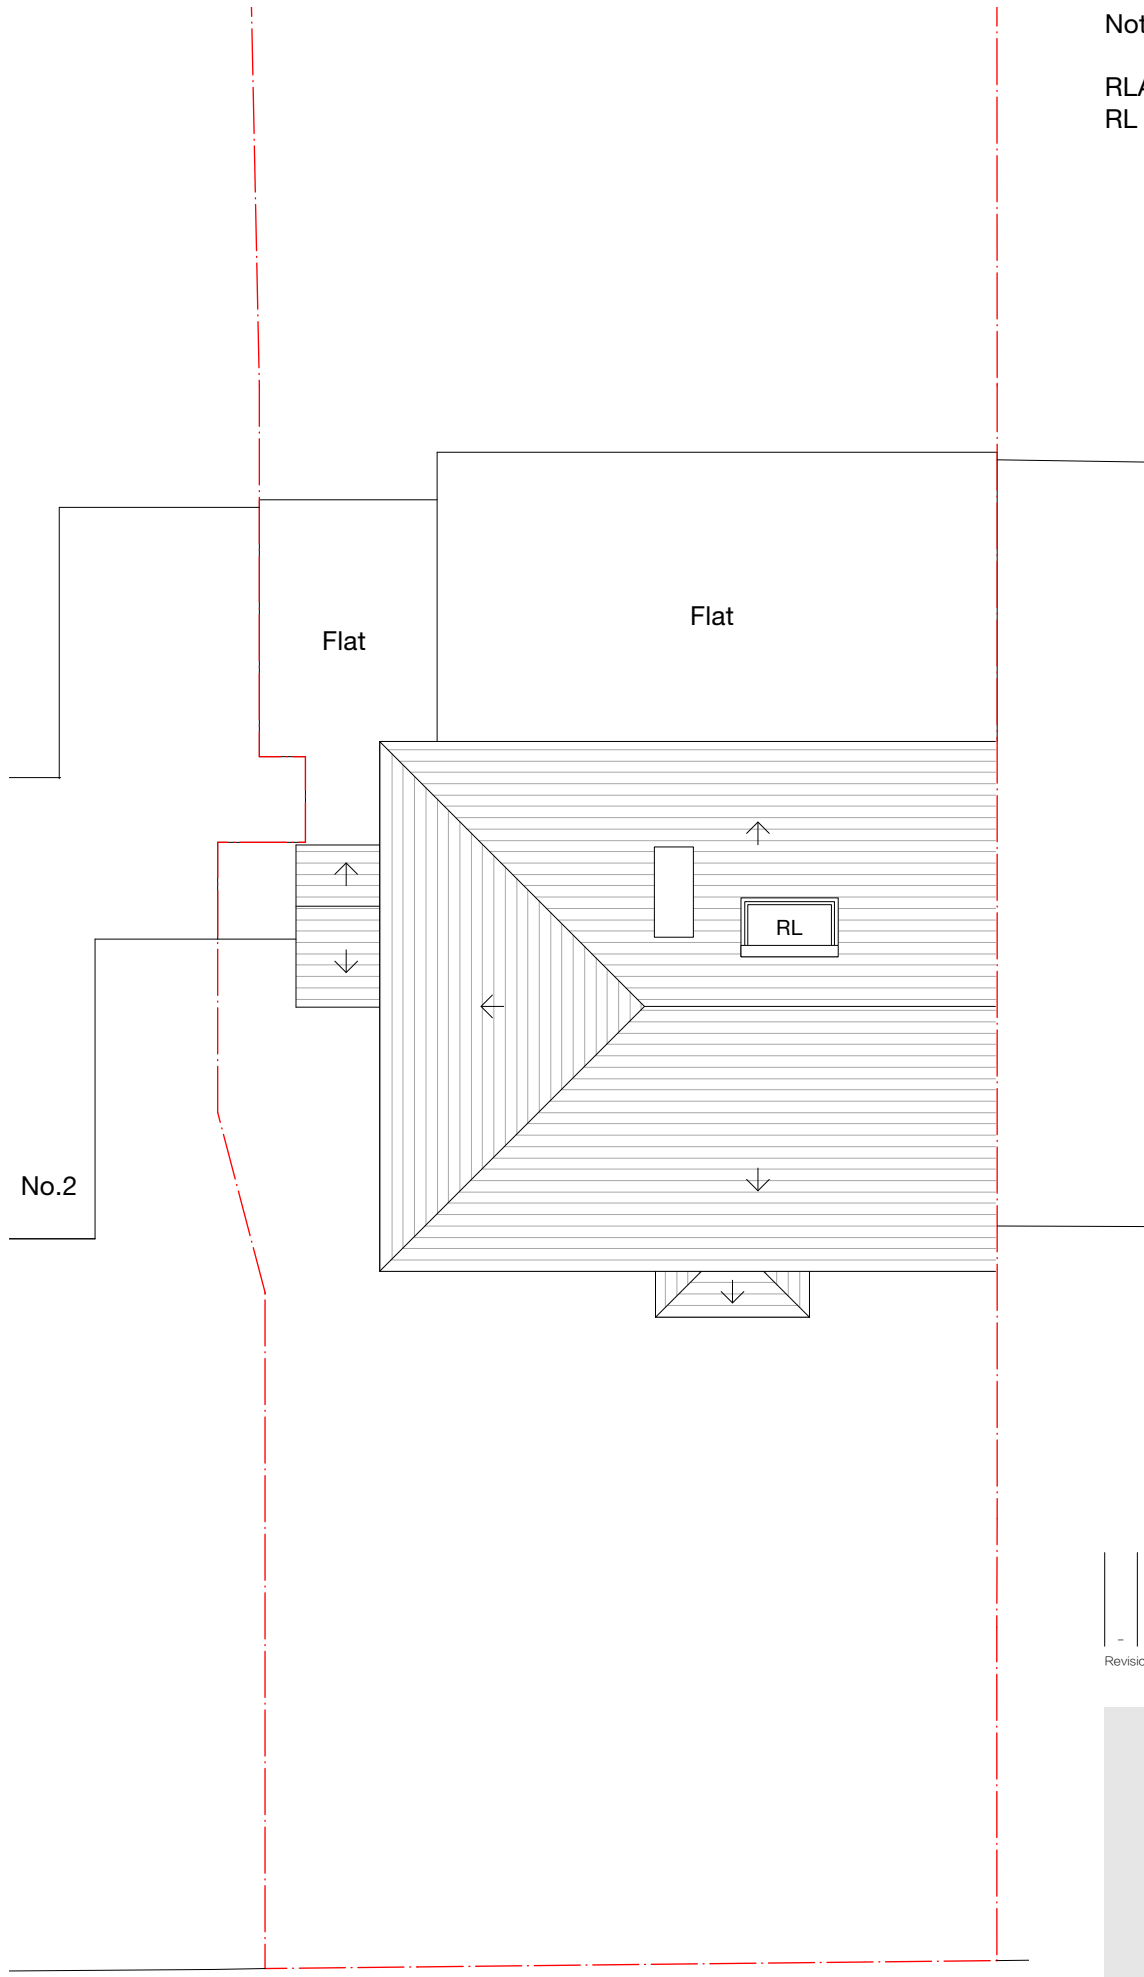

ROOF

Notes
RLA Rooflight above
RL Rooflight

-	-	-	-	-
Revision notes				





www.masonwoodgroup.co.uk
gc@masonwoodgroup.co.uk
020 7118 5040

client
Mr Craig Lynch

project
4 Down Barns Road, Ruislip HA4 0LY


drawing EXISTING SECOND FLOOR &
 ROOF PLANS

date Sept. 2023	scale 1:100 at A3	project no 2023.030
work stage 1	drawing no S03	revision -


EXISTING



NORTH - WEST
Front

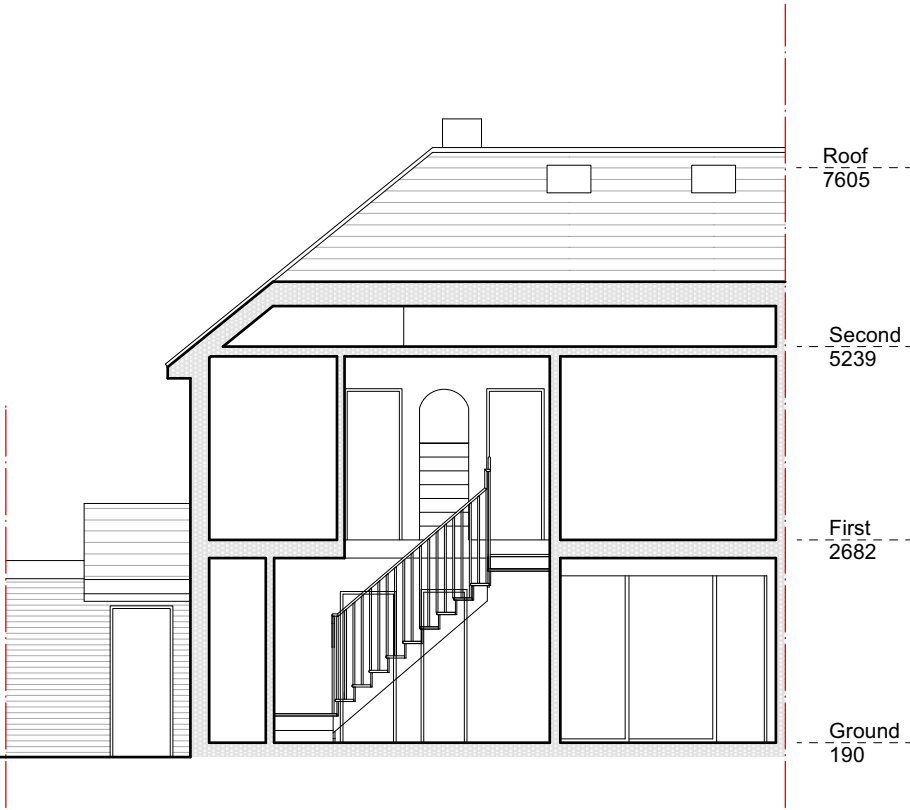

SECTION A-A

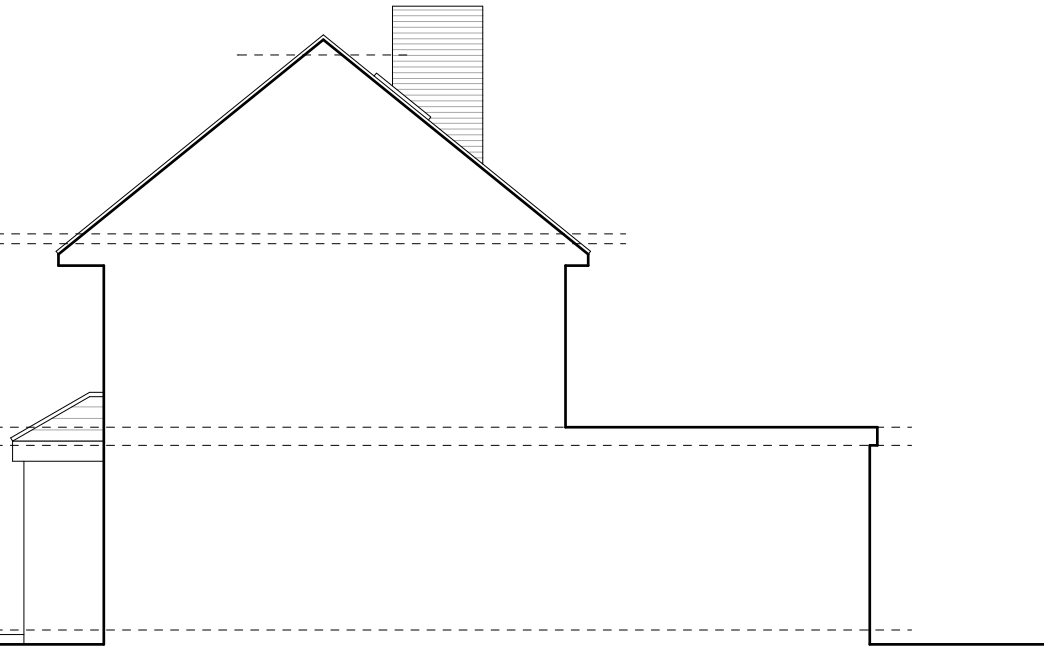

SOUTH - WEST
Side

Roof
7605

Second
5239

First
2682

Ground
190

-	-	-	-	-
Revision notes				



EXISTING




www.masonwoodgroup.co.uk
gc@masonwoodgroup.co.uk
020 7118 5040

client
Mr Craig Lynch

project
4 Down Barns Road, Ruislip HA4 0LY

drawing
EXISTING ELEVATIONS + SECTION

date Sept. 2023	scale 1:100 at A3	project no 2023.030
work stage 1	drawing no S04	revision -

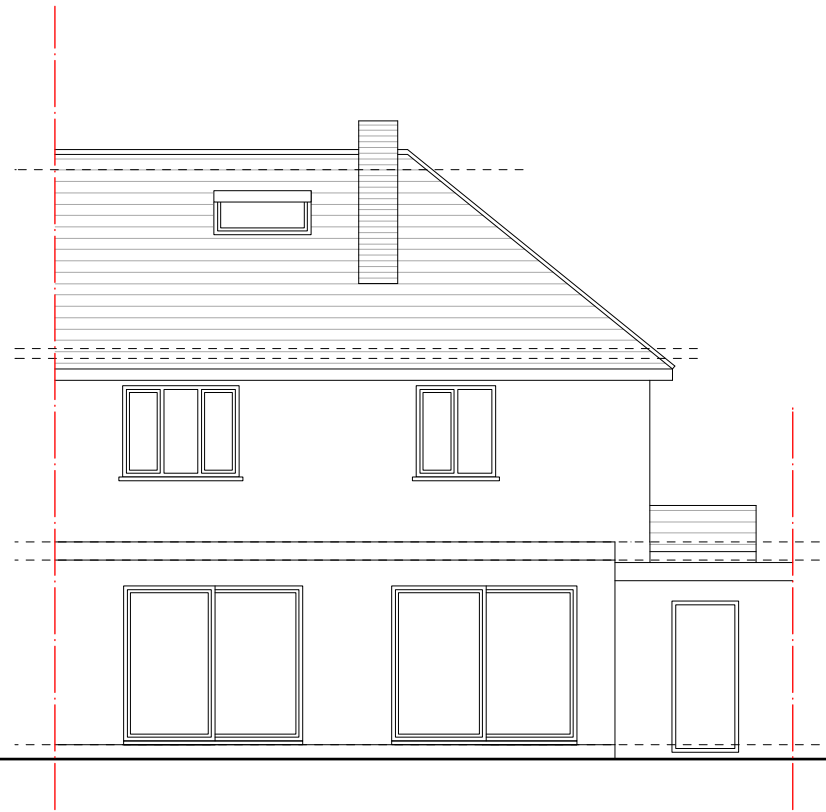


SOUTH - EAST
Rear

Roof
7605


Second
5239

First
2682

Ground
190

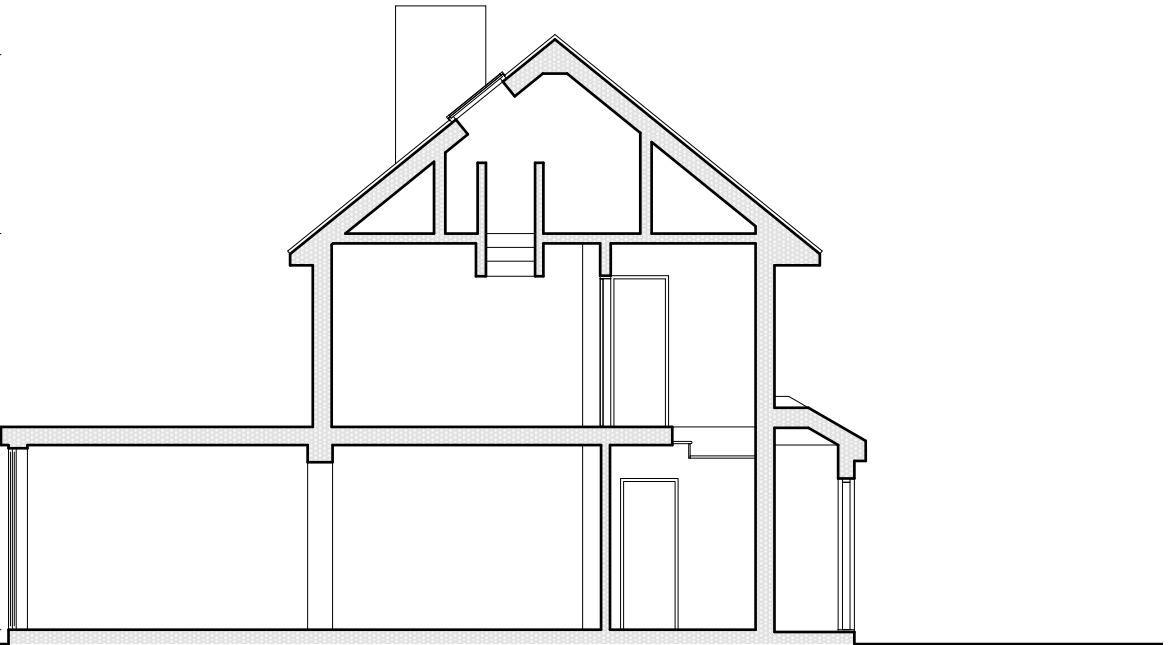

SECTION B-B

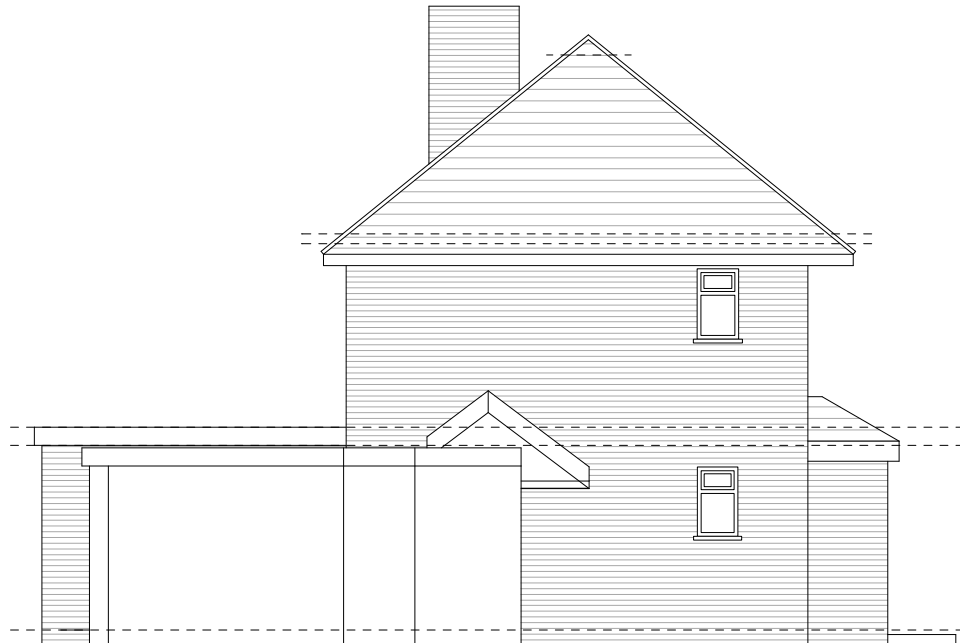

NORTH - EAST
Side

-	-	-	-	-
Revision notes				





MASONWOOD
DESIGN

www.masonwoodgroup.co.uk
gc@masonwoodgroup.co.uk
020 7118 5040

client
Mr Craig Lynch

project
4 Down Barns Road, Ruislip HA4 0LY

drawing
EXISTING ELEVATIONS + SECTION

date Sept. 2023	scale 1:100 at A3	project no 2023.030
work stage 1	drawing no S05	revision -

EXISTING