





EXISTING REAR ELEVATION

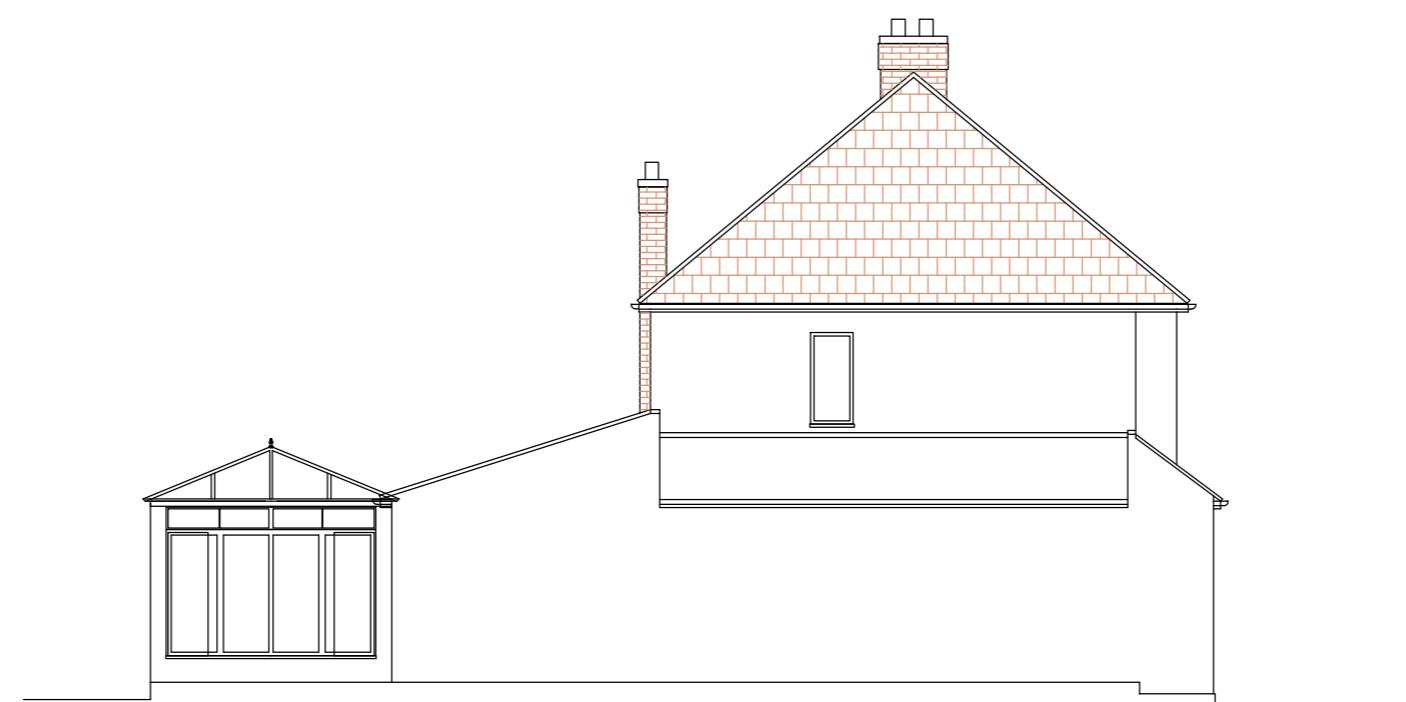


EXISTING SIDE ELEVATION

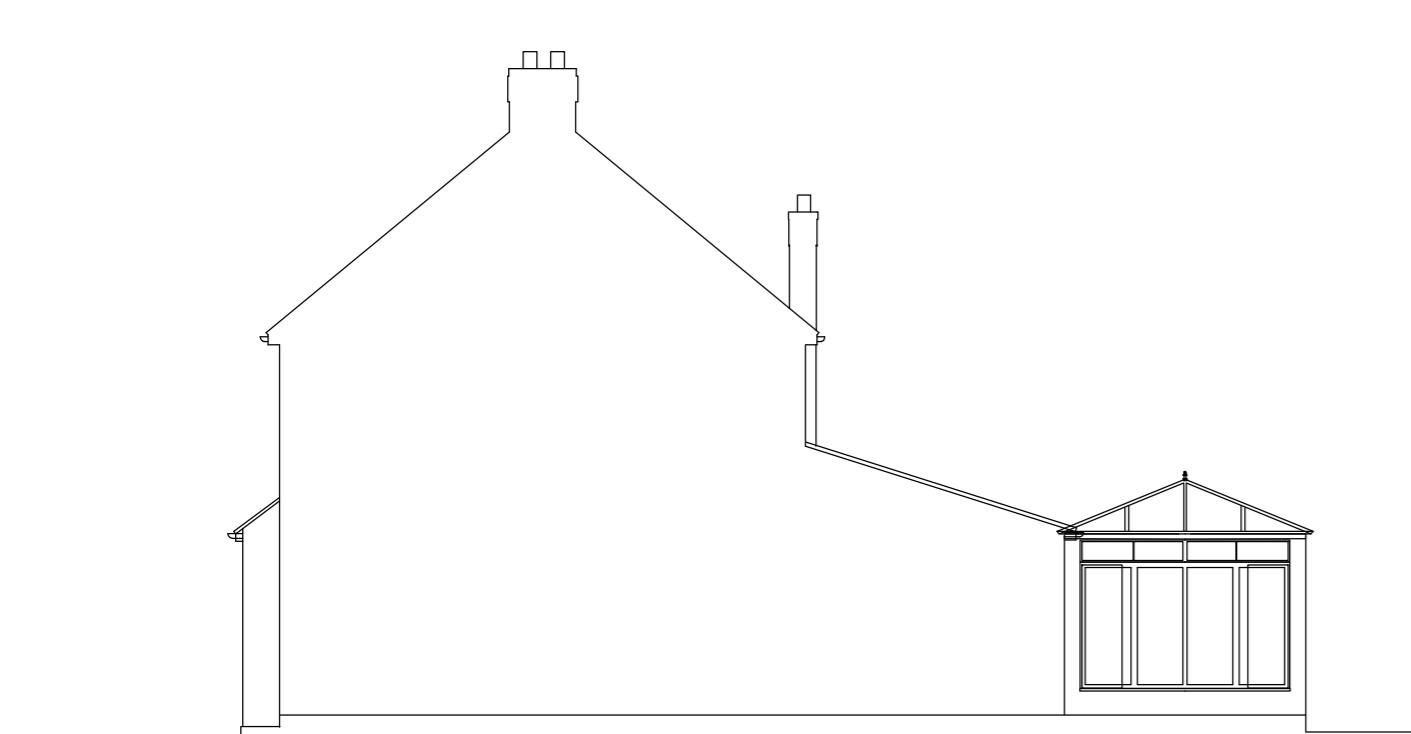


EXISTING SIDE ELEVATION




EXISTING FRONT ELEVATION

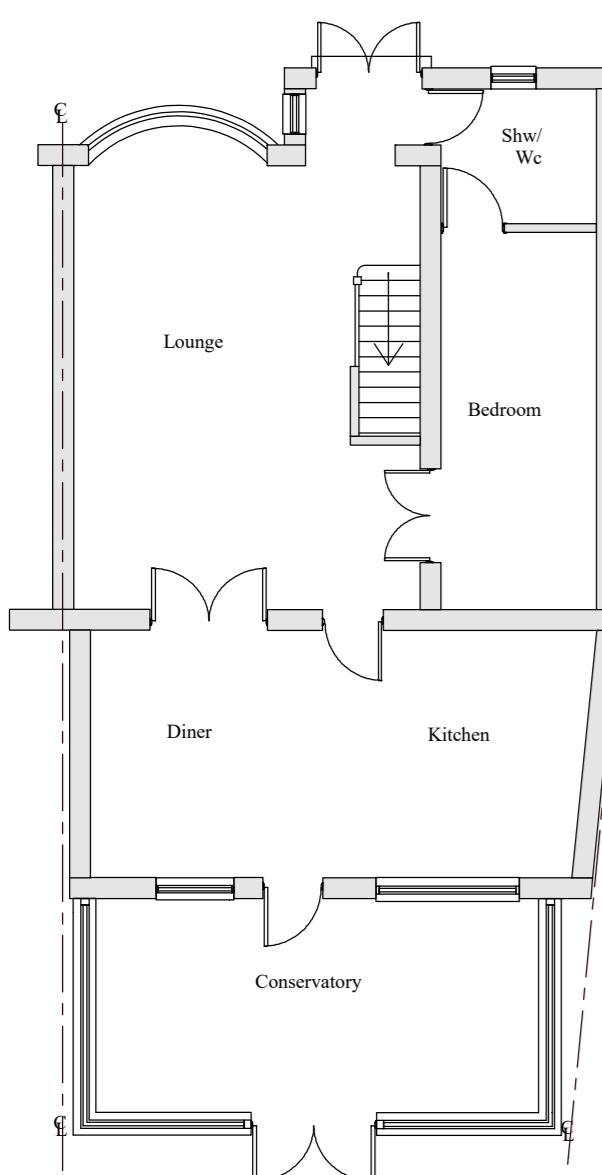


EXISTING GROUND FLOOR PLAN

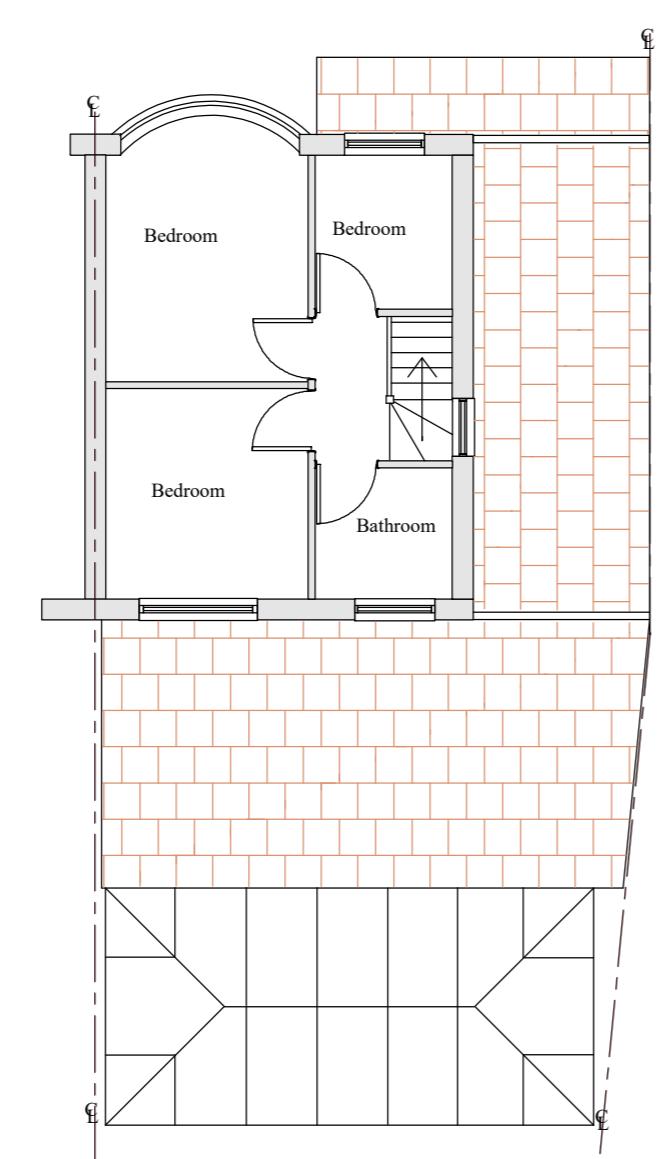


EXISTING FIRST FLOOR PLAN

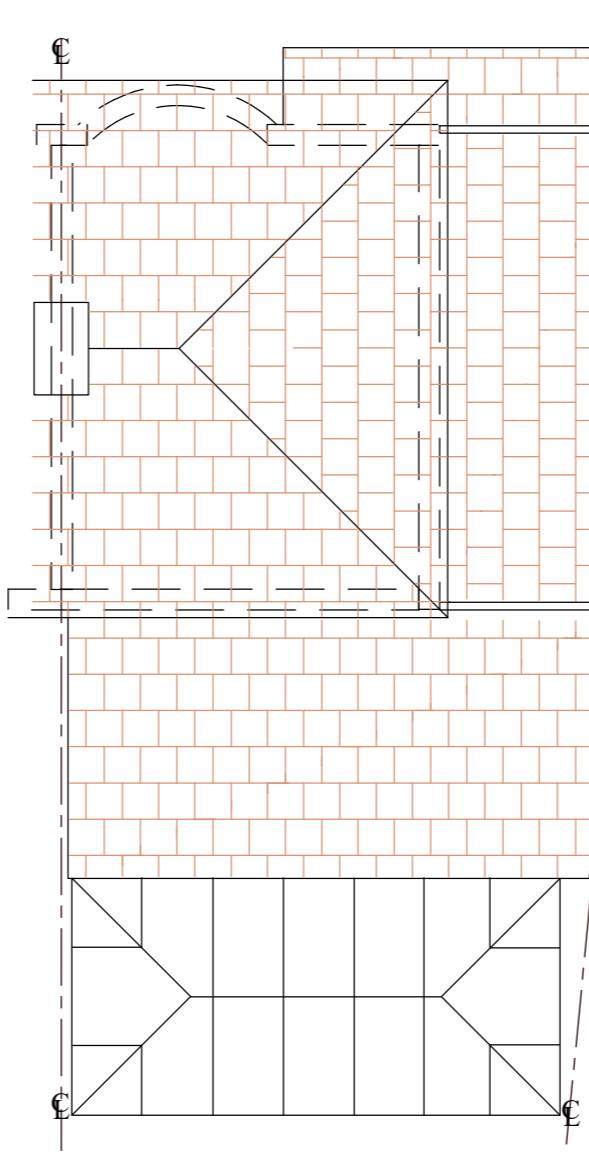

EXISTING ROOF PLAN

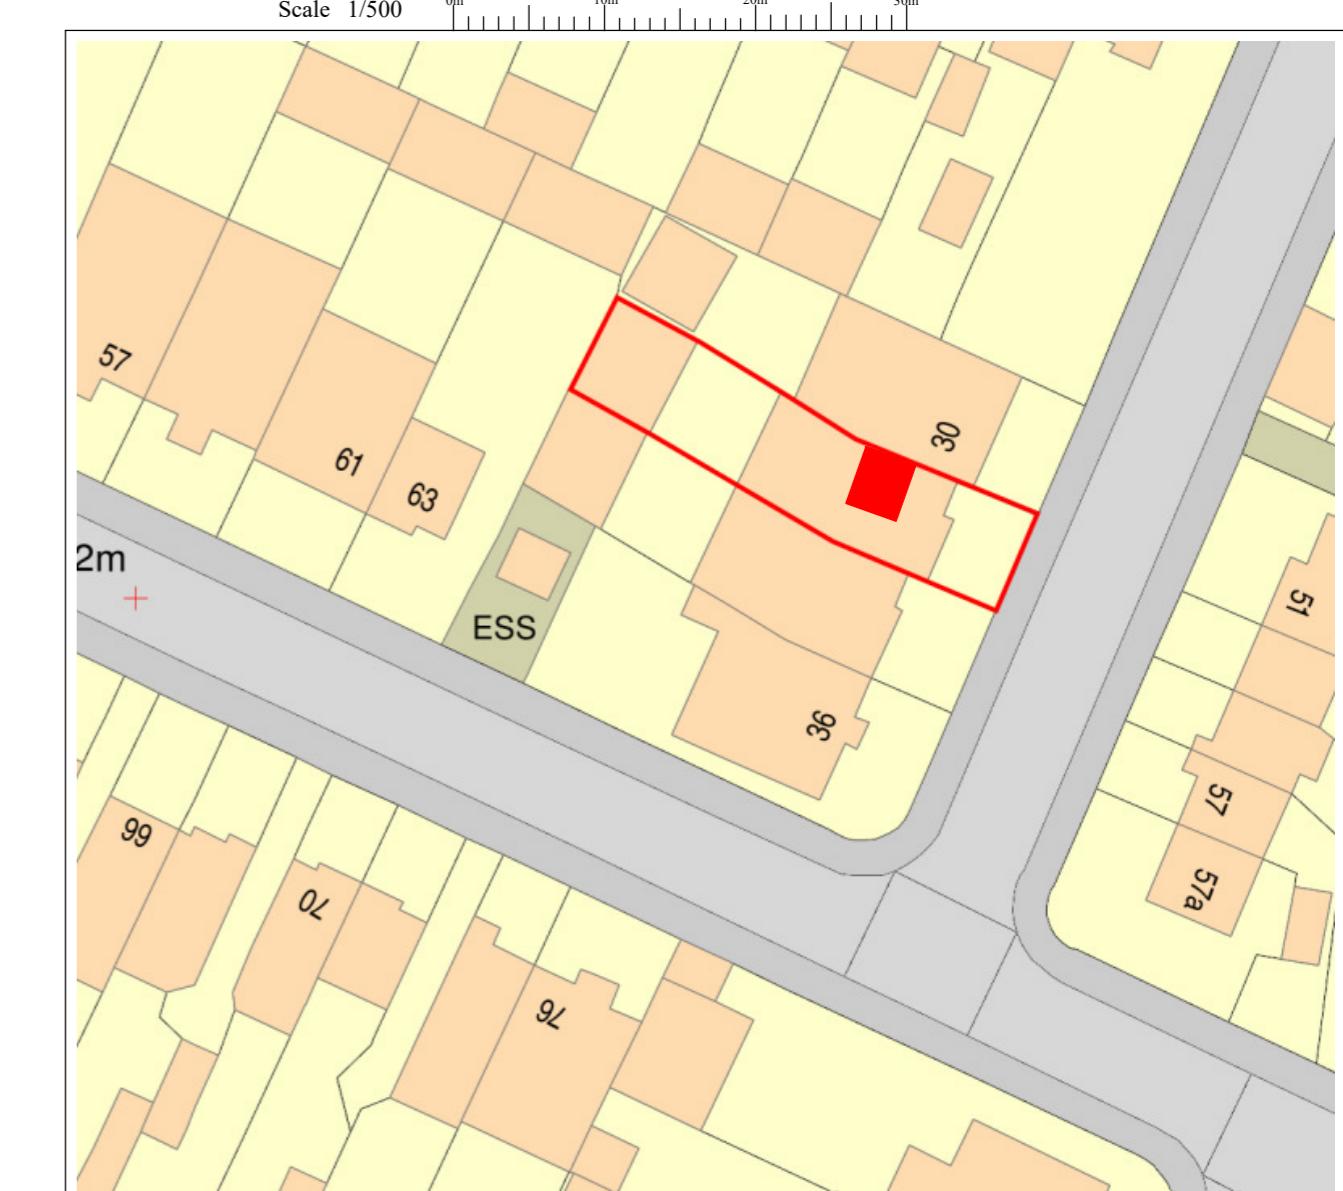

BLOCK PLAN

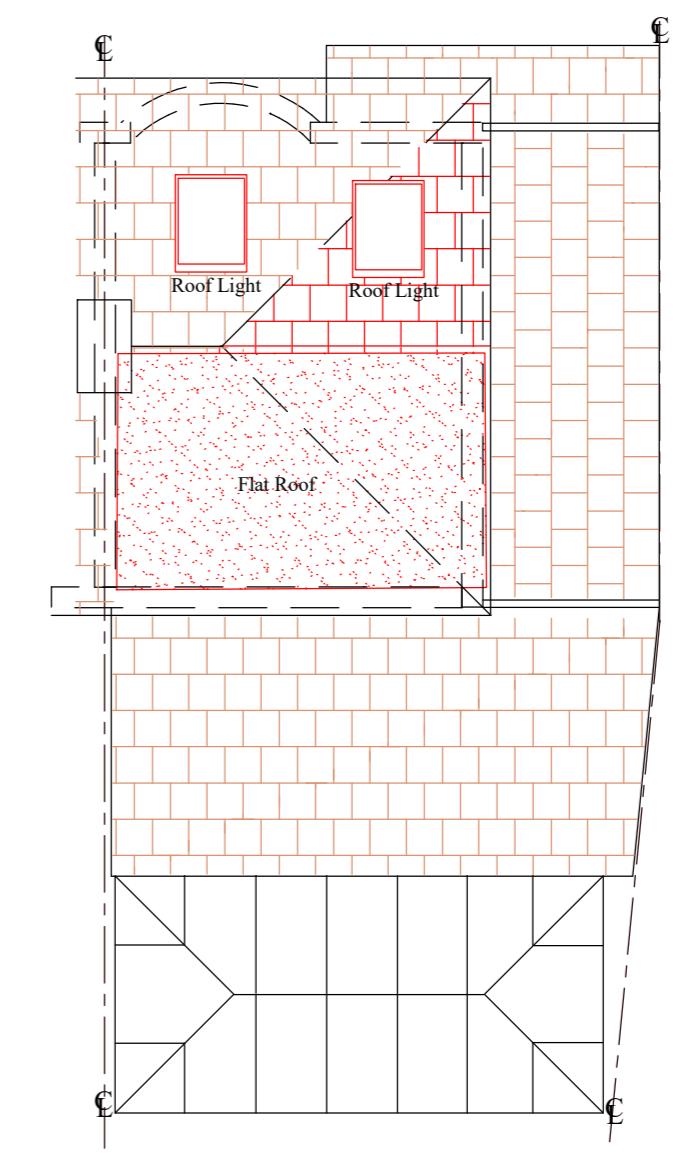

PROPOSED ROOF PLAN

Notes:

- This drawing is a copy right of Line Design Ltd
- All dimensions must be checked before commencement of any works and inform the client of any discrepancies, before start of any works
- Do Not scale of the drawing
- This drawing may not be copied without prior approval from Line Design Limited
- All building works to comply with Building regulations
- These drawings are prepared taking pre-construction design as to CDM 2015 regulations. The client is required to comply with pre-construction and construction phase of the CDM 2015 regulations
- Contractor to check all specifications and drawings prior to commencement of works and inform the client of any discrepancies
- Refer to structural, mechanical, electrical specifications and clients instructions
- Party Wall Act, would apply and the client to make arrangement with neighbouring properties before commencement of works
- The builder will be fully responsible for the building works, to make all relevant building regulations application, liaison with building inspector and provide all relevant certificates on completion.

Revision	Description	Date
	Project: 32 Wyre Grove, Hayes, UB3 4PJ	

Project Title:  
Loft Extension with Gable end Wall and Rear Dormer

Drawing No:	PD3201	Revision:
Date:	July 2022	Drawn by: AS
Scale:	1/50,100 @A2	Chkd by: MK

**Line Design Ltd**  
85 Great Portland Street  
First Floor, London,  
W1W 7LT  
Tel: 07904 579357,  
email: linedesign20@gmail.com

Scale 1/100 0m 2m 4m 6m 8m 10m