


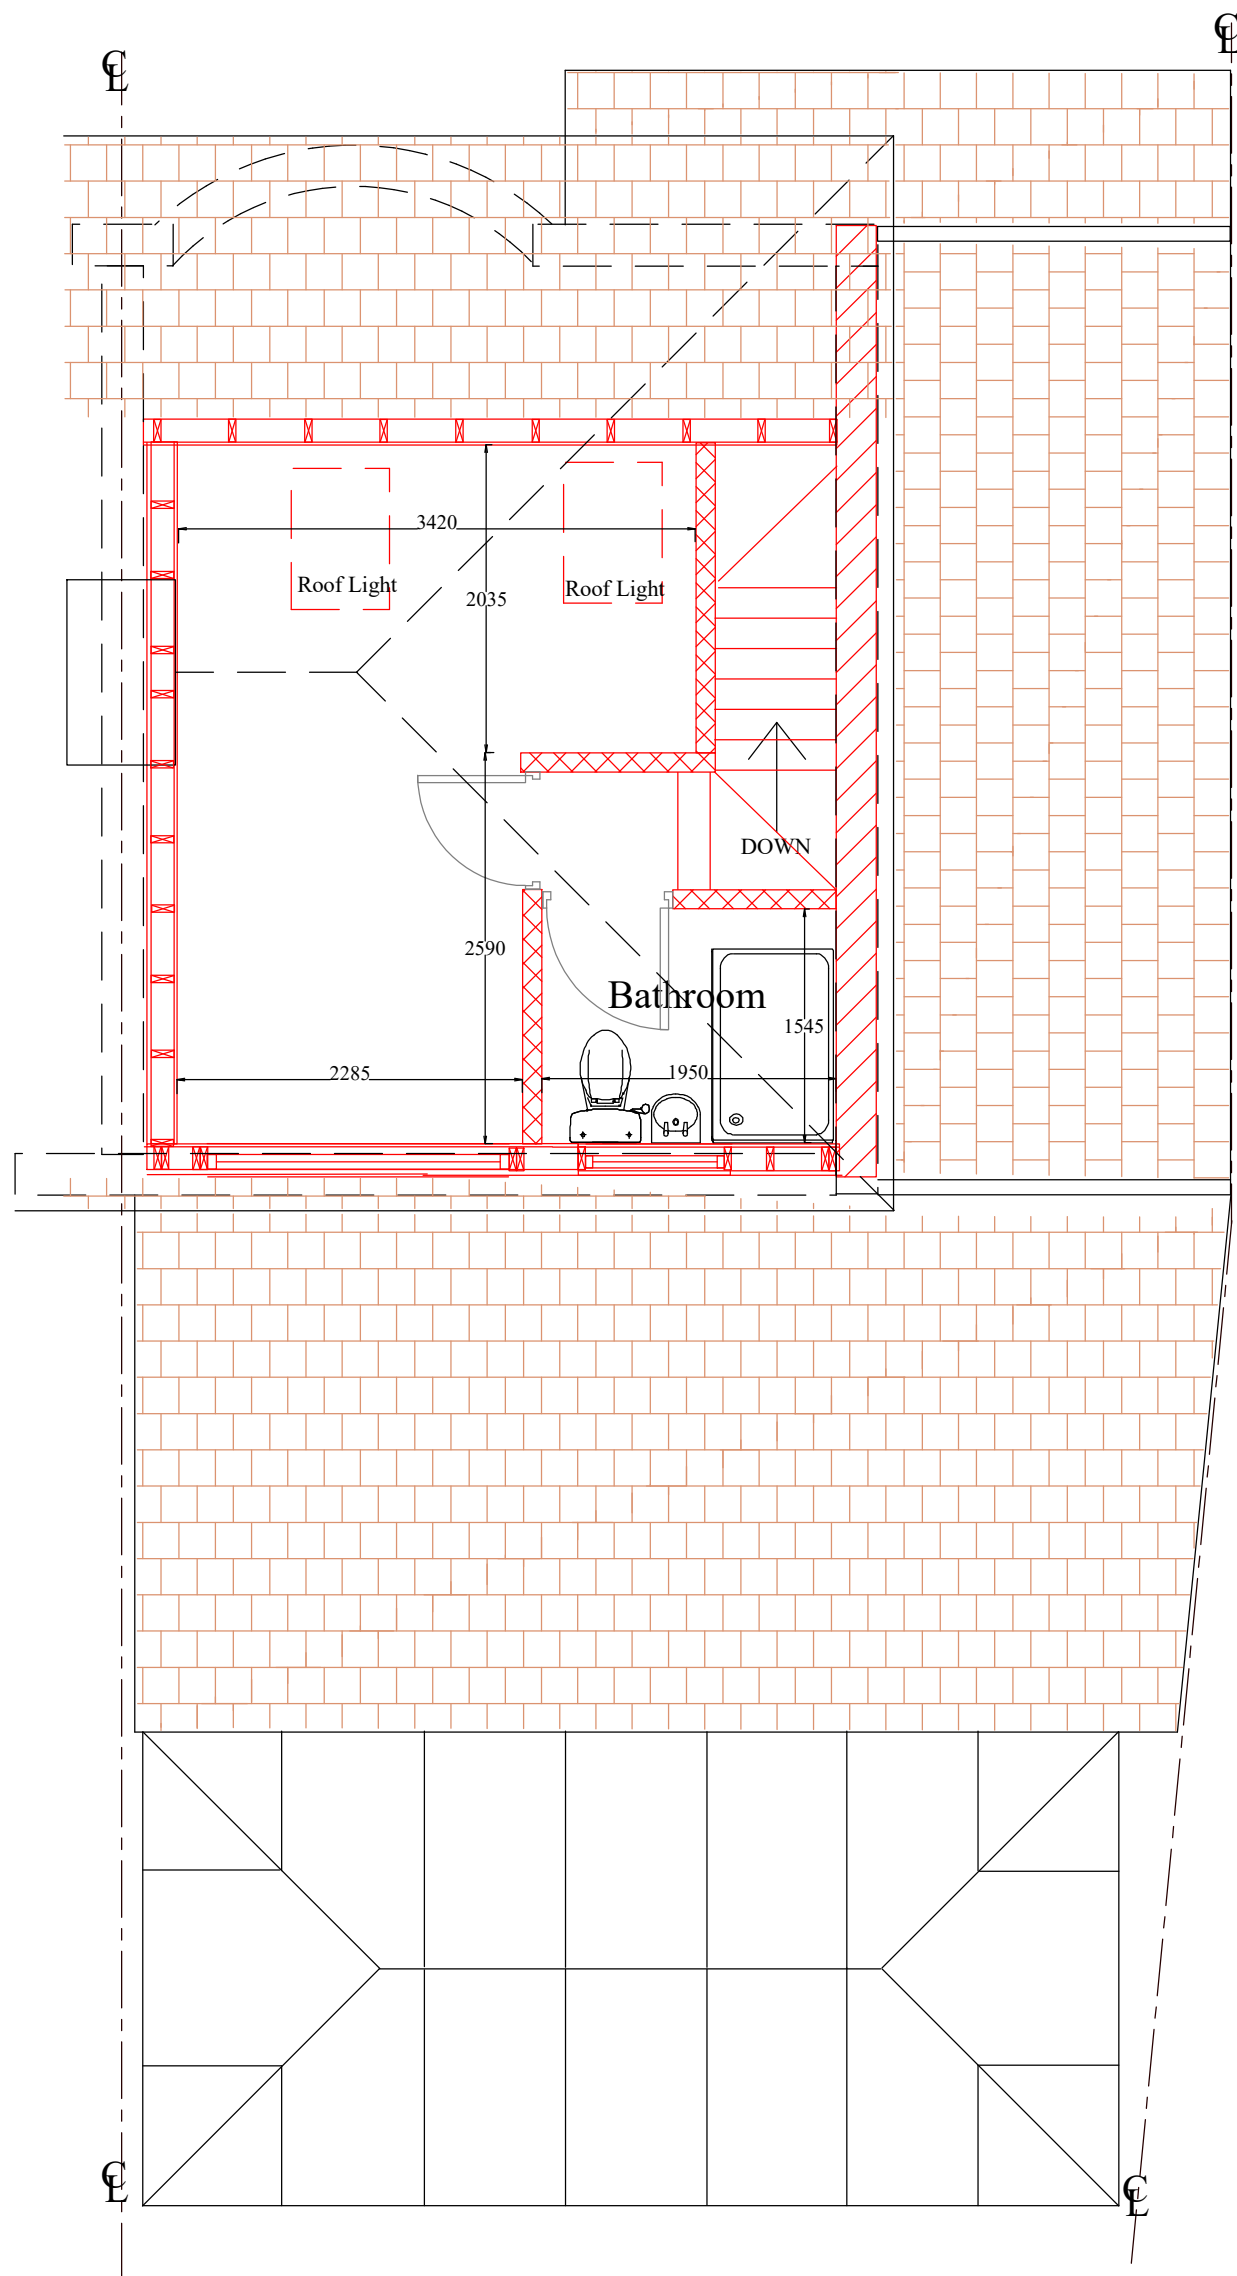


PROPOSED LOFT FLOOR PLAN




PROPOSED REAR ELEVATION




PROPOSED FRONT ELEVATION

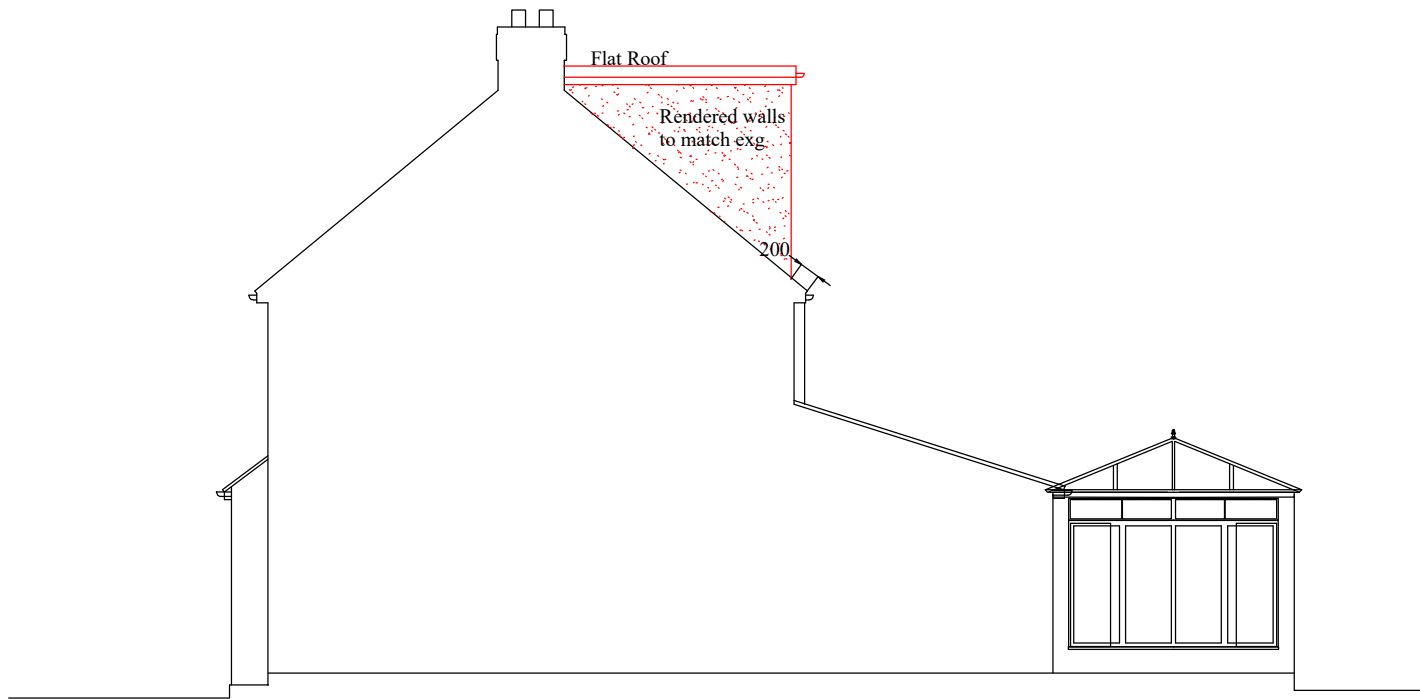


PROPOSED SIDE ELEVATION

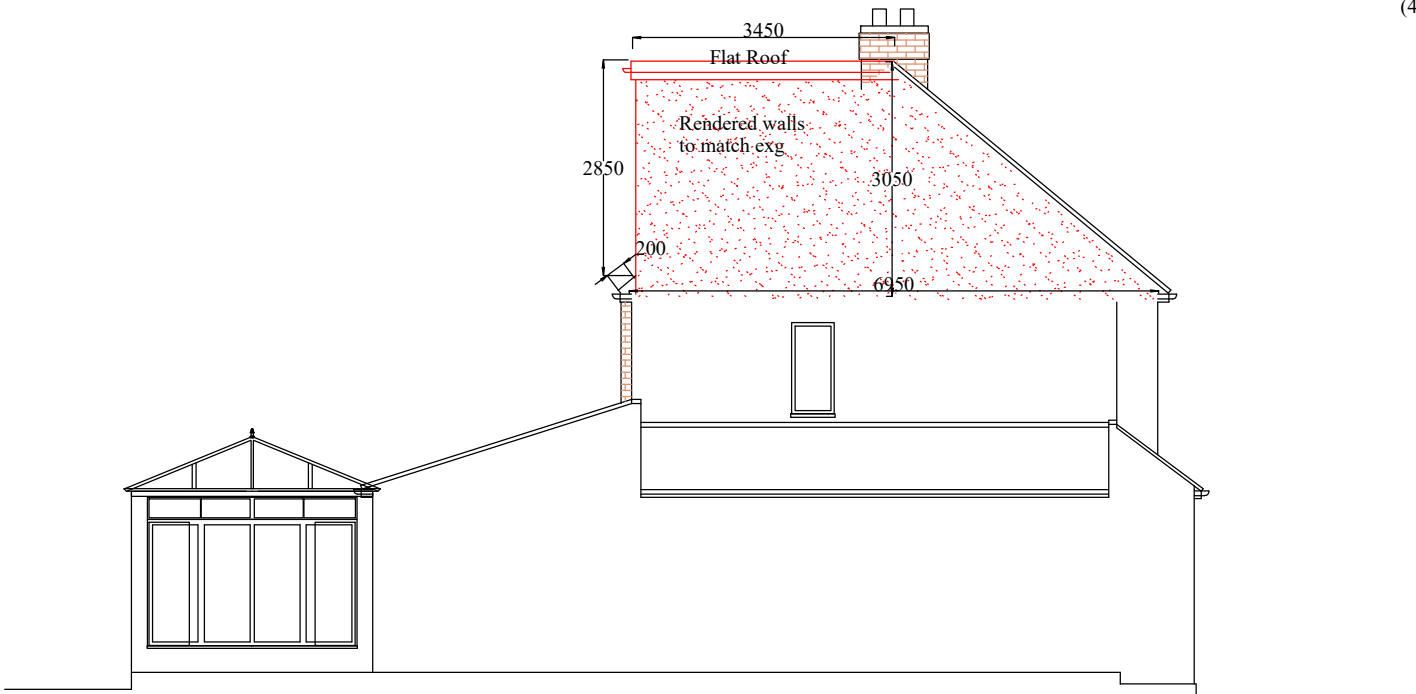

PROPOSED SIDE ELEVATION

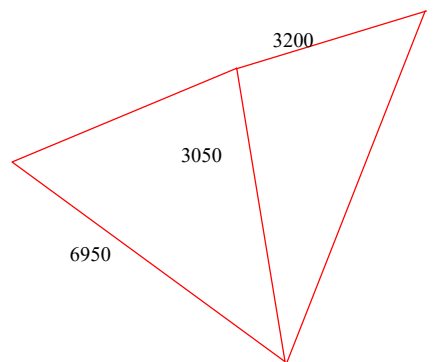

VOLUME
 $(6.95 \times 3.2 \times 3.05) / 6 = 11.3 \text{ m}^3$

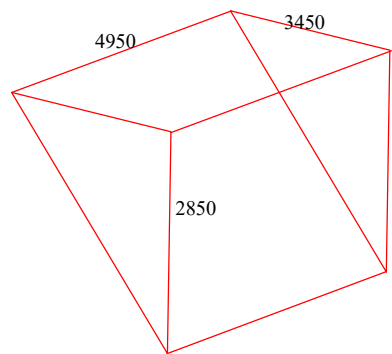

VOLUME
 $(4.95 \times 3.45 \times 2.85) / 2 = 24.3 \text{ m}^3$

TOTAL VOLUME
 $11.3 + 24.3 = 35.6 \text{ m}^3$

Notes;
1 Refer Drawing No PD3201 for Notes

Project; 32 Wyre Grove,
Hayes, UB3 4PJ

Project Title;
Loft Extension with Gable
end Wall and Rear Dormer

Drawing No; PD3202

Revision;

Date; July 2022

Drawn by; AS

Scale; 1/50,100 @A2

Chkd by; MK

Line Design Ltd

85 Great Portland Street
First Floor, London,
W1W 7LT

Tel: 07904 579357,
email: linedesign20@gmail.com

Scale 1/100 0m 2m 4m 6m 8m 10m