


AS APPROVED PERMITTED DEVELOPMENT PLANS AND ELEVATIONS

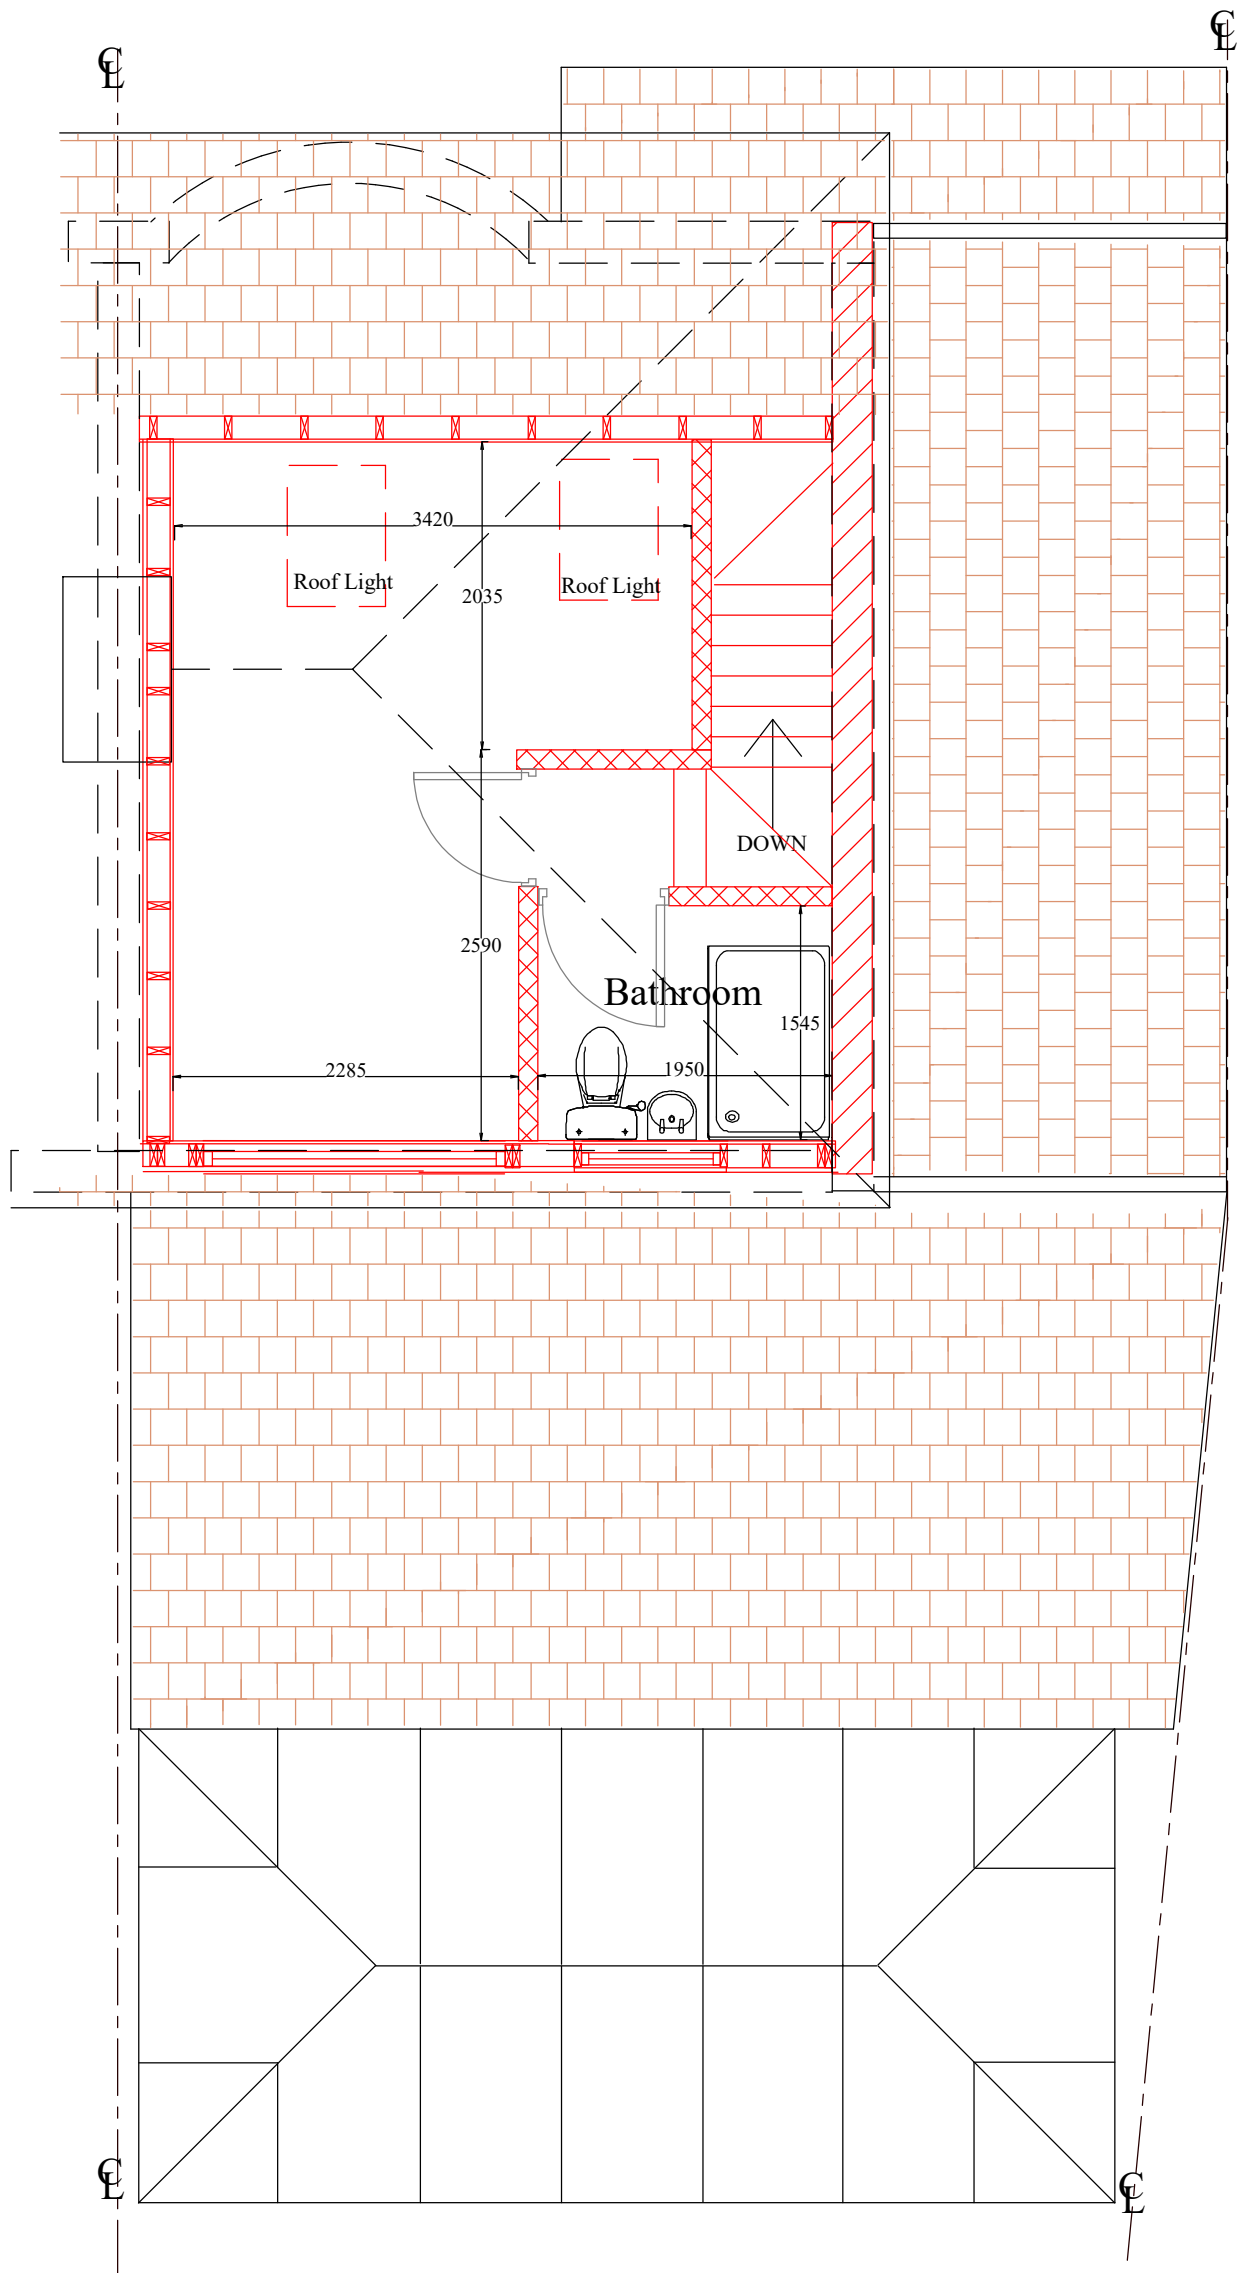


PROPOSED LOFT FLOOR PLAN




PROPOSED REAR ELEVATION



PROPOSED FRONT ELEVATION

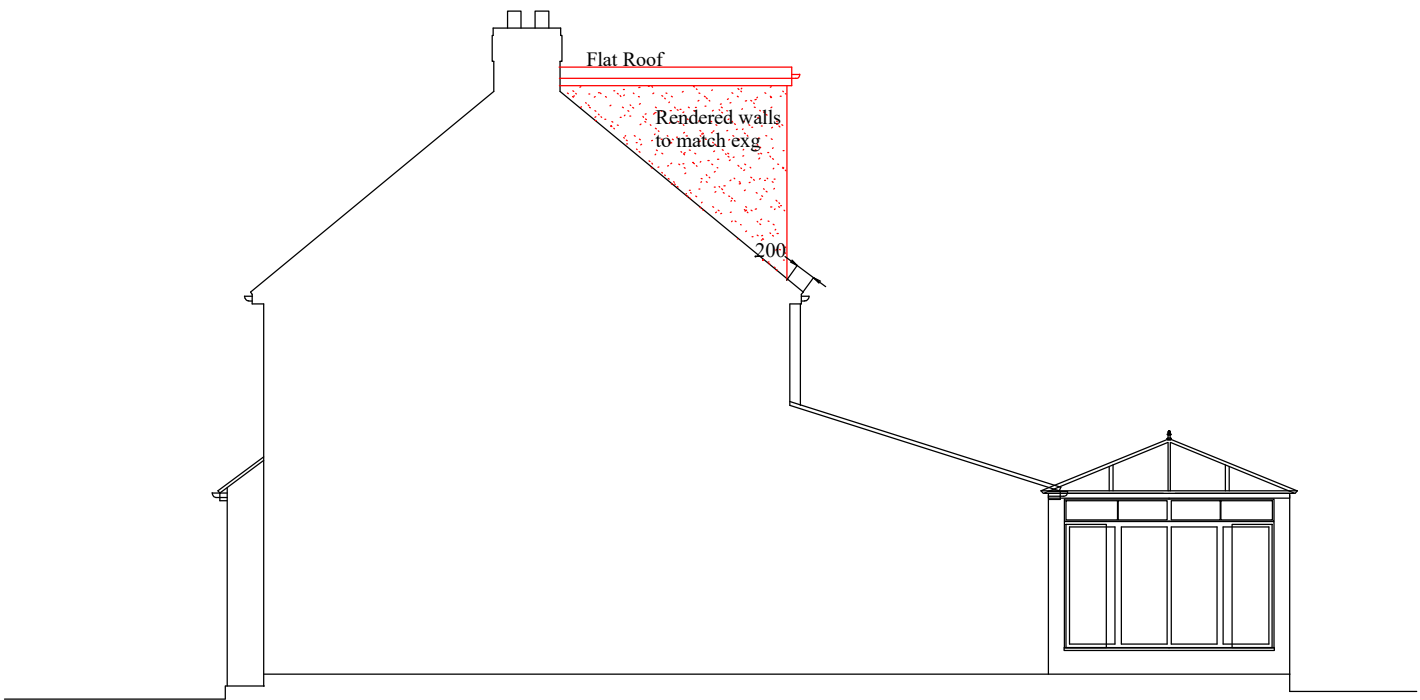

PROPOSED SIDE ELEVATION

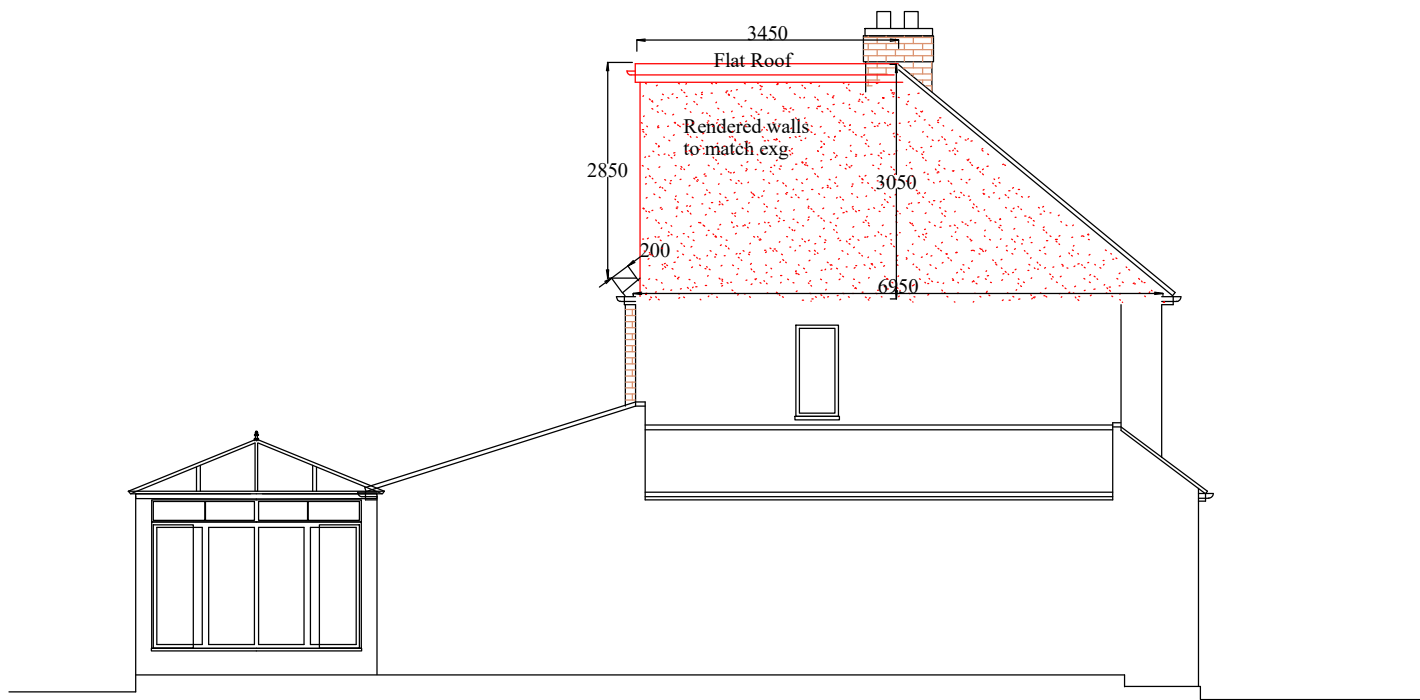

PROPOSED SIDE ELEVATION

Notes;
1 Refer Drawing No PD3201 for Notes

Revision	Description	Date

Project; 32 Wyre Grove,
Hayes, UB3 4PJ

Project Title;
Double Storey Side and
Part Rear Extension

Drawing No; P3202	Revision;
Date; July 2022	Drawn by; AS
Scale; 1/50,100 @A2	Chkd by; MK

lineDesign Ltd
85 Great Portland Street
First Floor, London,
W1W 7LT
Tel: 07904 579357,
email: linedesign20@gmail.com

Scale 1/50 0m 1m 2m 3m 4m 5m Scale 1/100 0m 2m 4m 6m 8m 10m