



AS PROPOSED PLANS AND ELEVATIONS

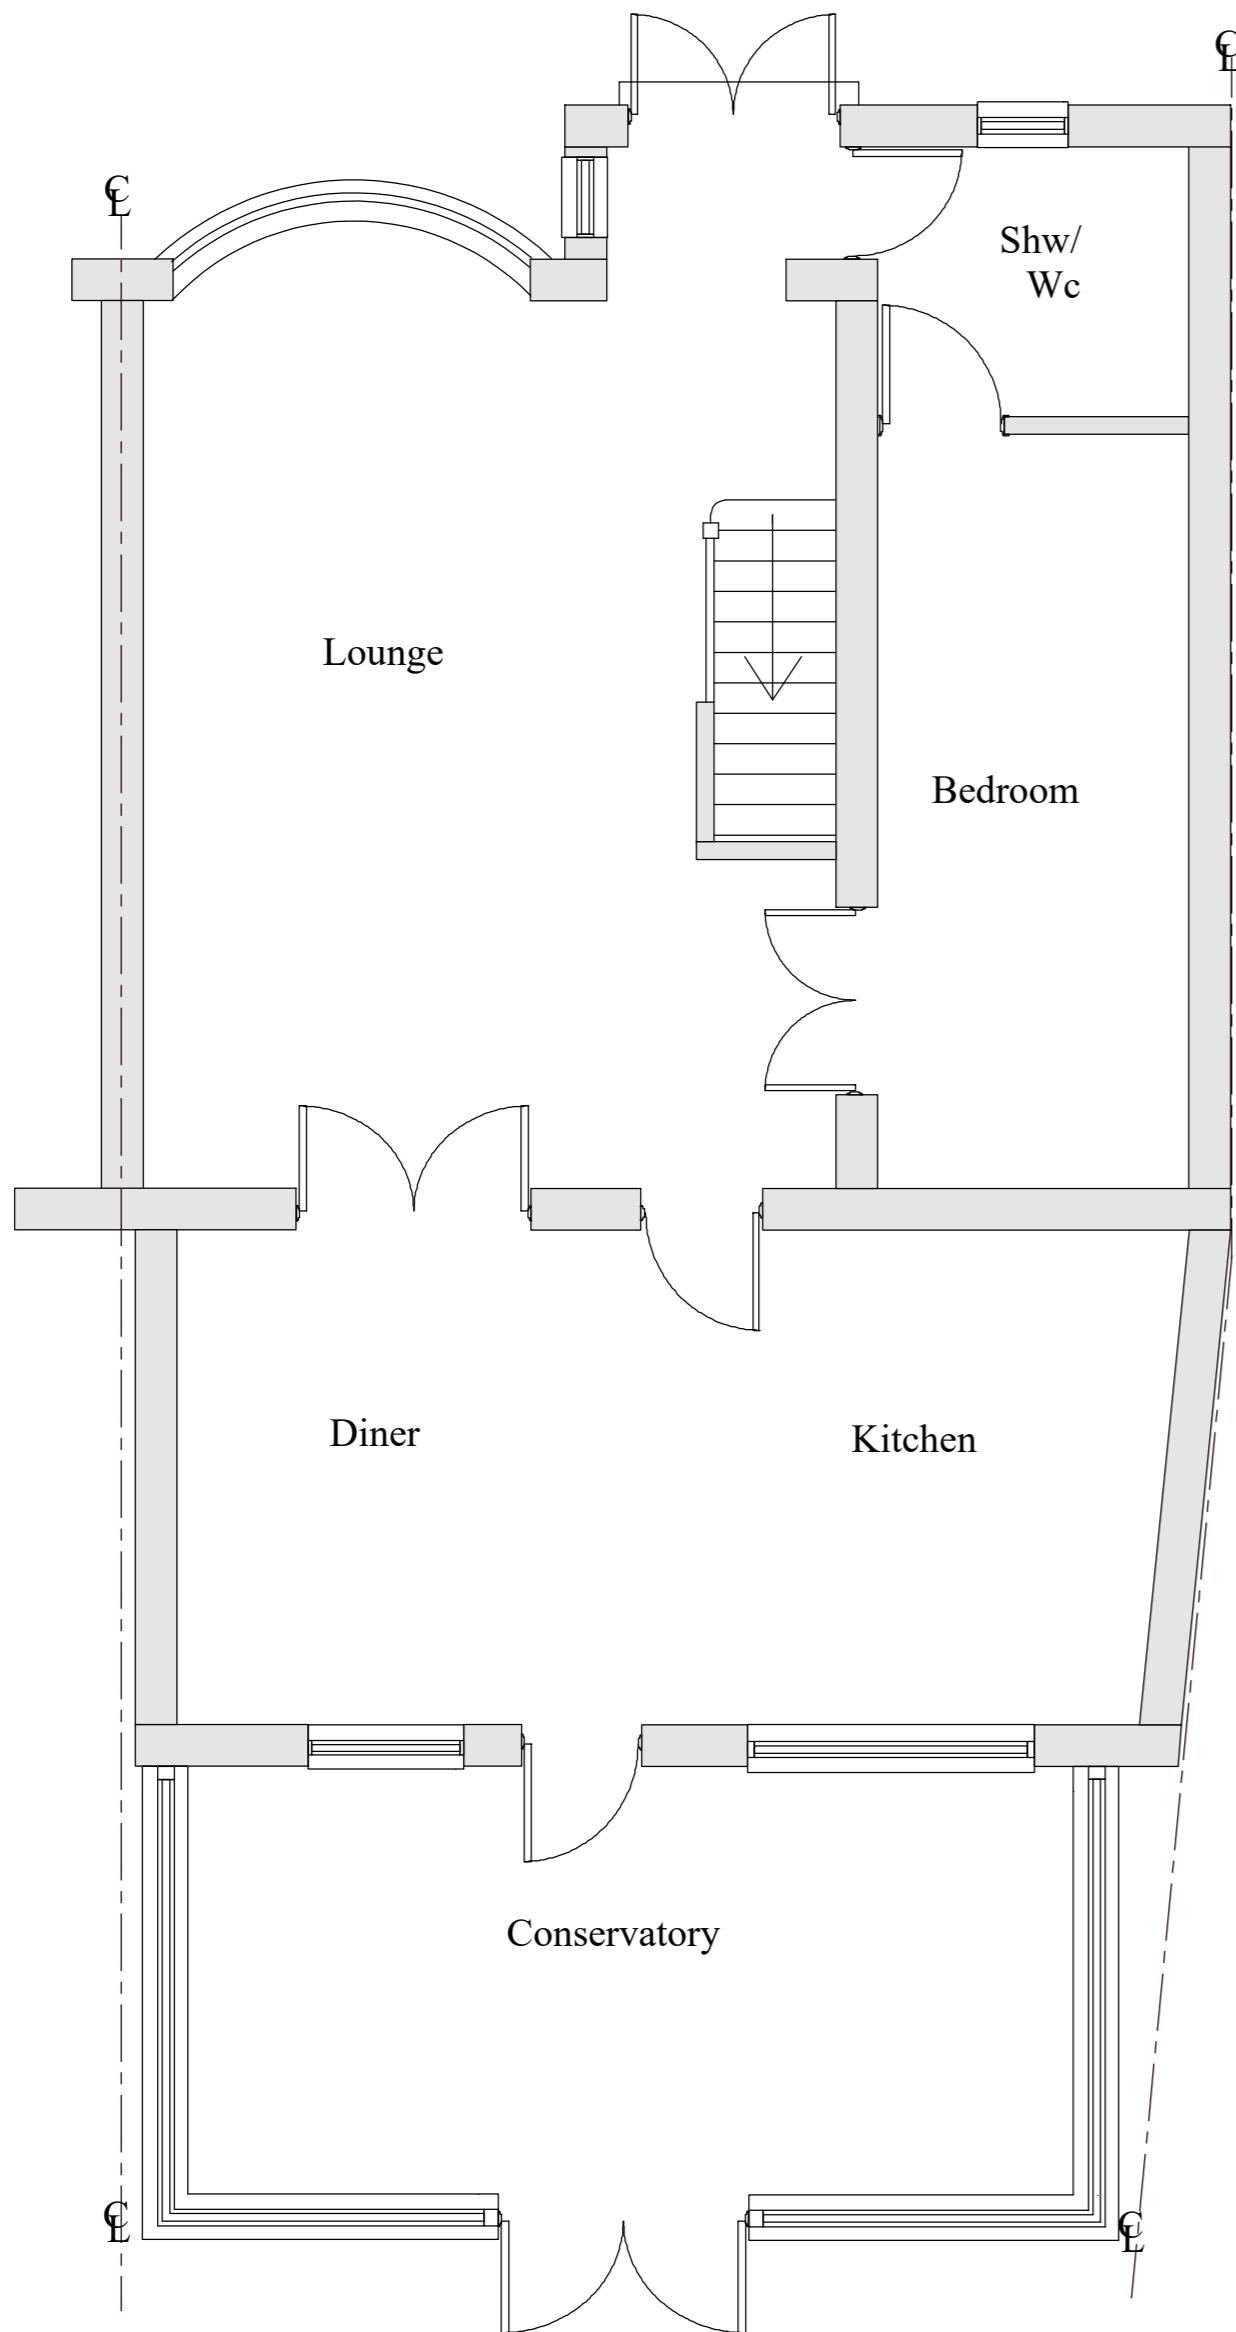

PROPOSED GROUND FLOOR PLAN

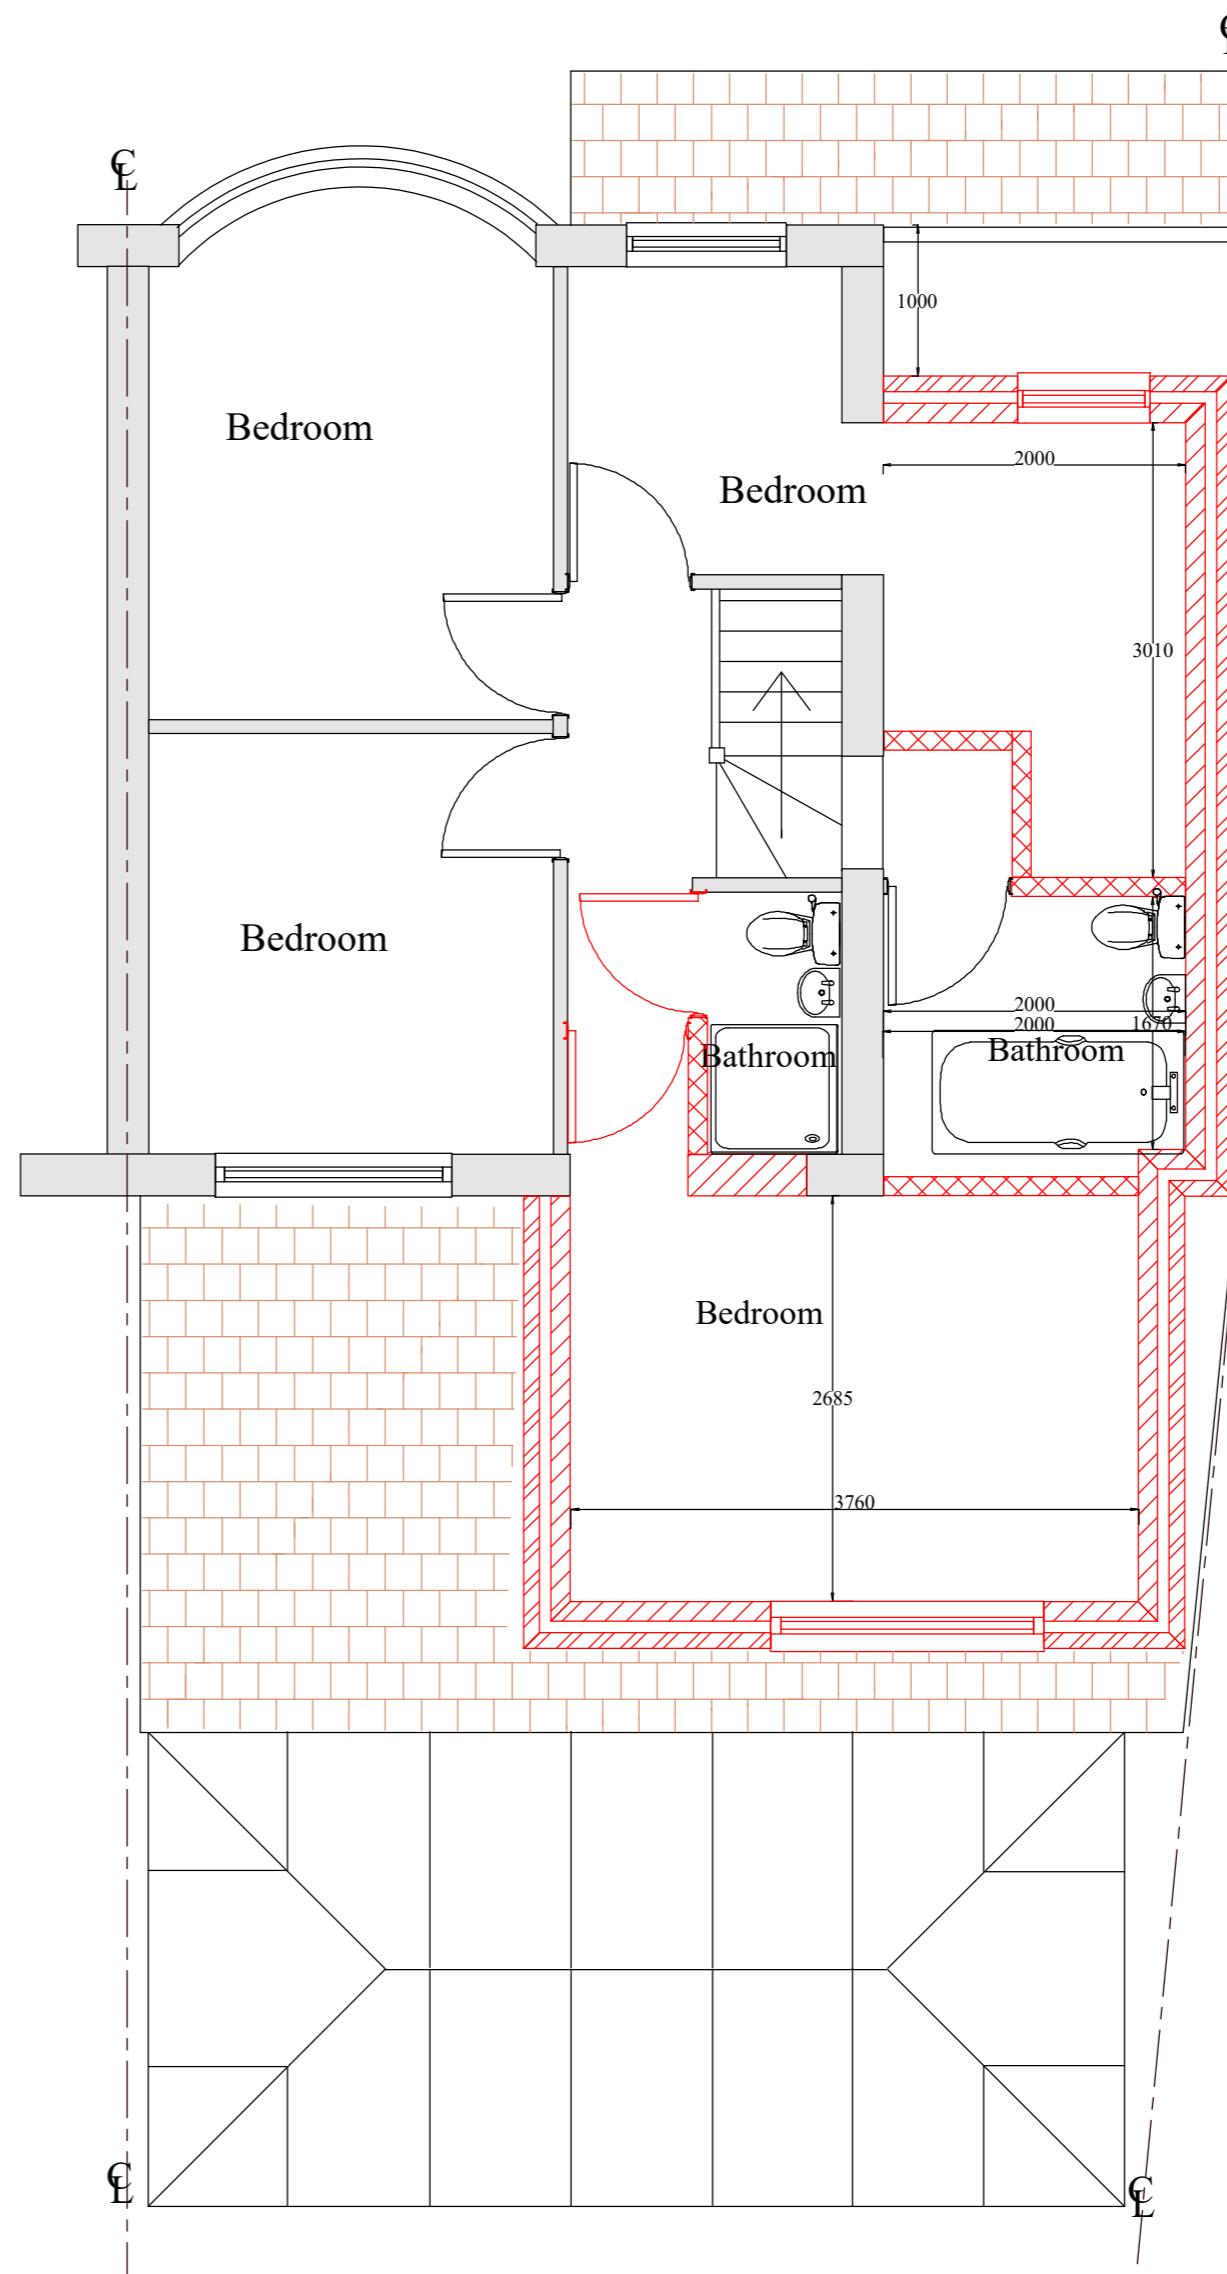

PROPOSED FIRST FLOOR PLAN

Notes:
1 Refer Drawing No PD3201 for Notes

Revision	Description	Date

Project: 32 Wyre Grove,
Hayes, UB3 4PJ

Project Title:
Double Storey Side and
Part Rear Extension

Drawing No:	P3203	Revision:
Date:	July 2022	Drawn by: AS
Scale:	1/50 @A2	Chkd by: MK