


# AS PROPOSED PLANS AND ELEVATIONS

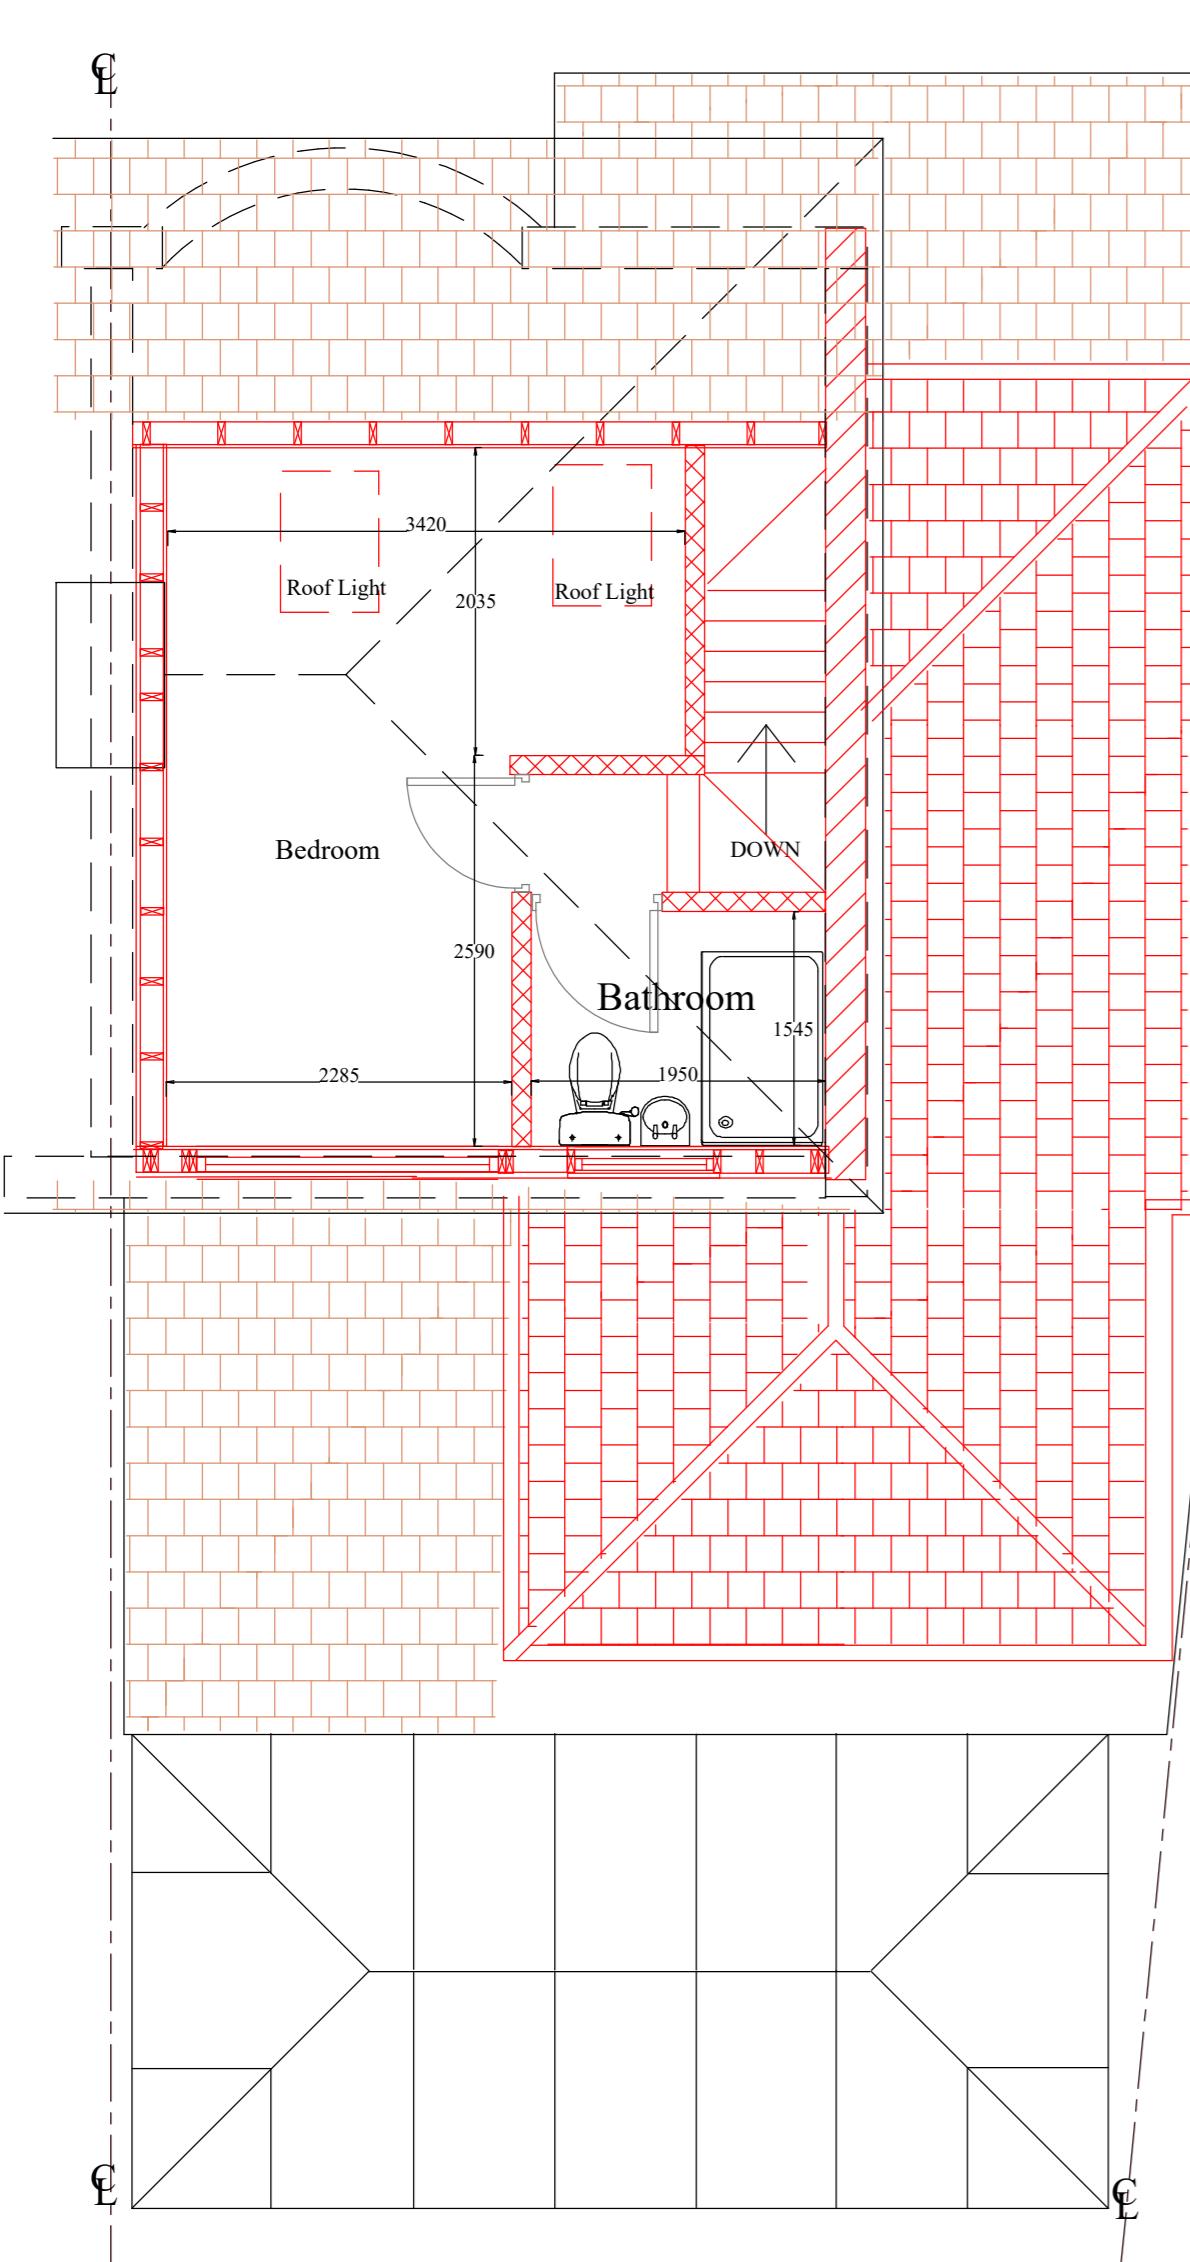


PROPOSED LOFT FLOOR PLAN




PROPOSED REAR ELEVATION



PROPOSED FRONT ELEVATION

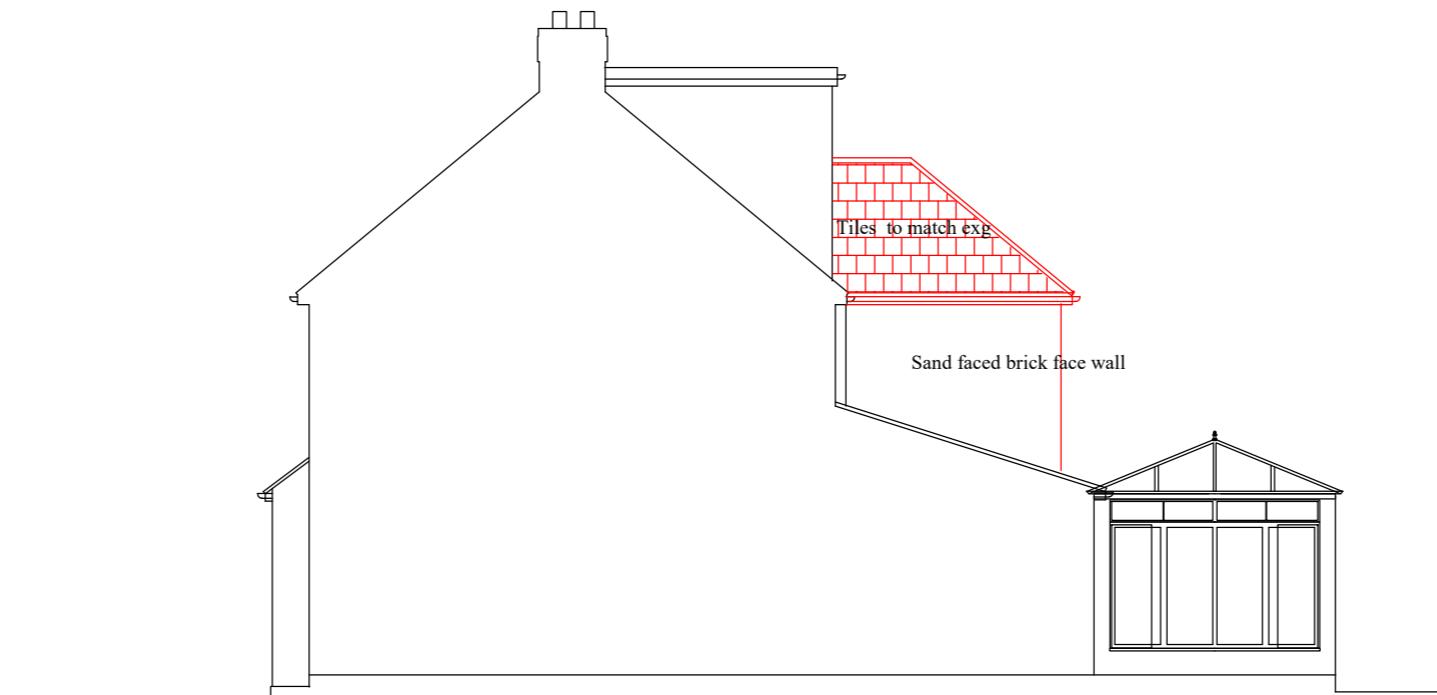

PROPOSED SIDE ELEVATION

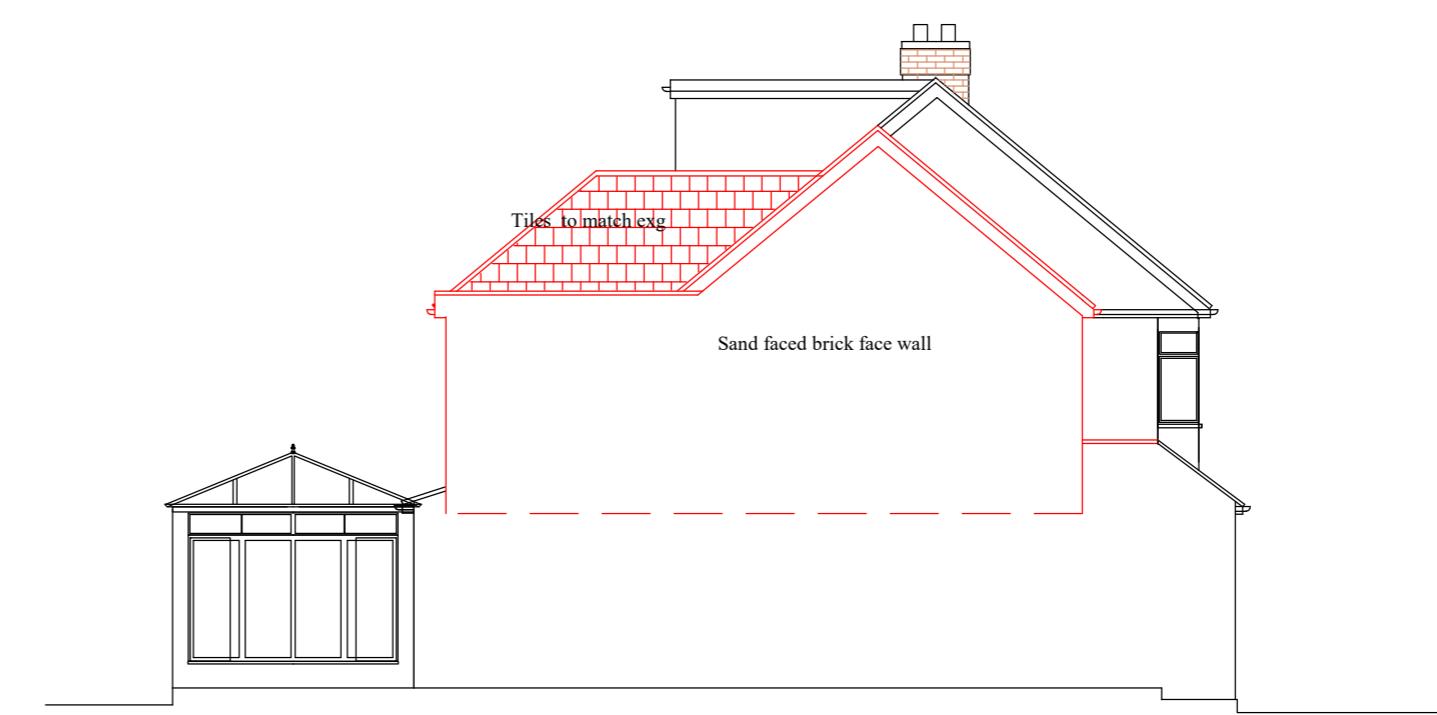

PROPOSED SIDE ELEVATION

Notes:  
1 Refer Drawing No PD3201 for Notes

Project: 32 Wyre Grove,  
Hayes, UB3 4PJ

Project Title:

Double Storey Side and  
Part Rear Extension

Drawing No: P3204 Revision:

Date: July 2022 Drawn by: AS

Scale: 1/50 @A2 Chkd by: MK