



EXISTING ROOF

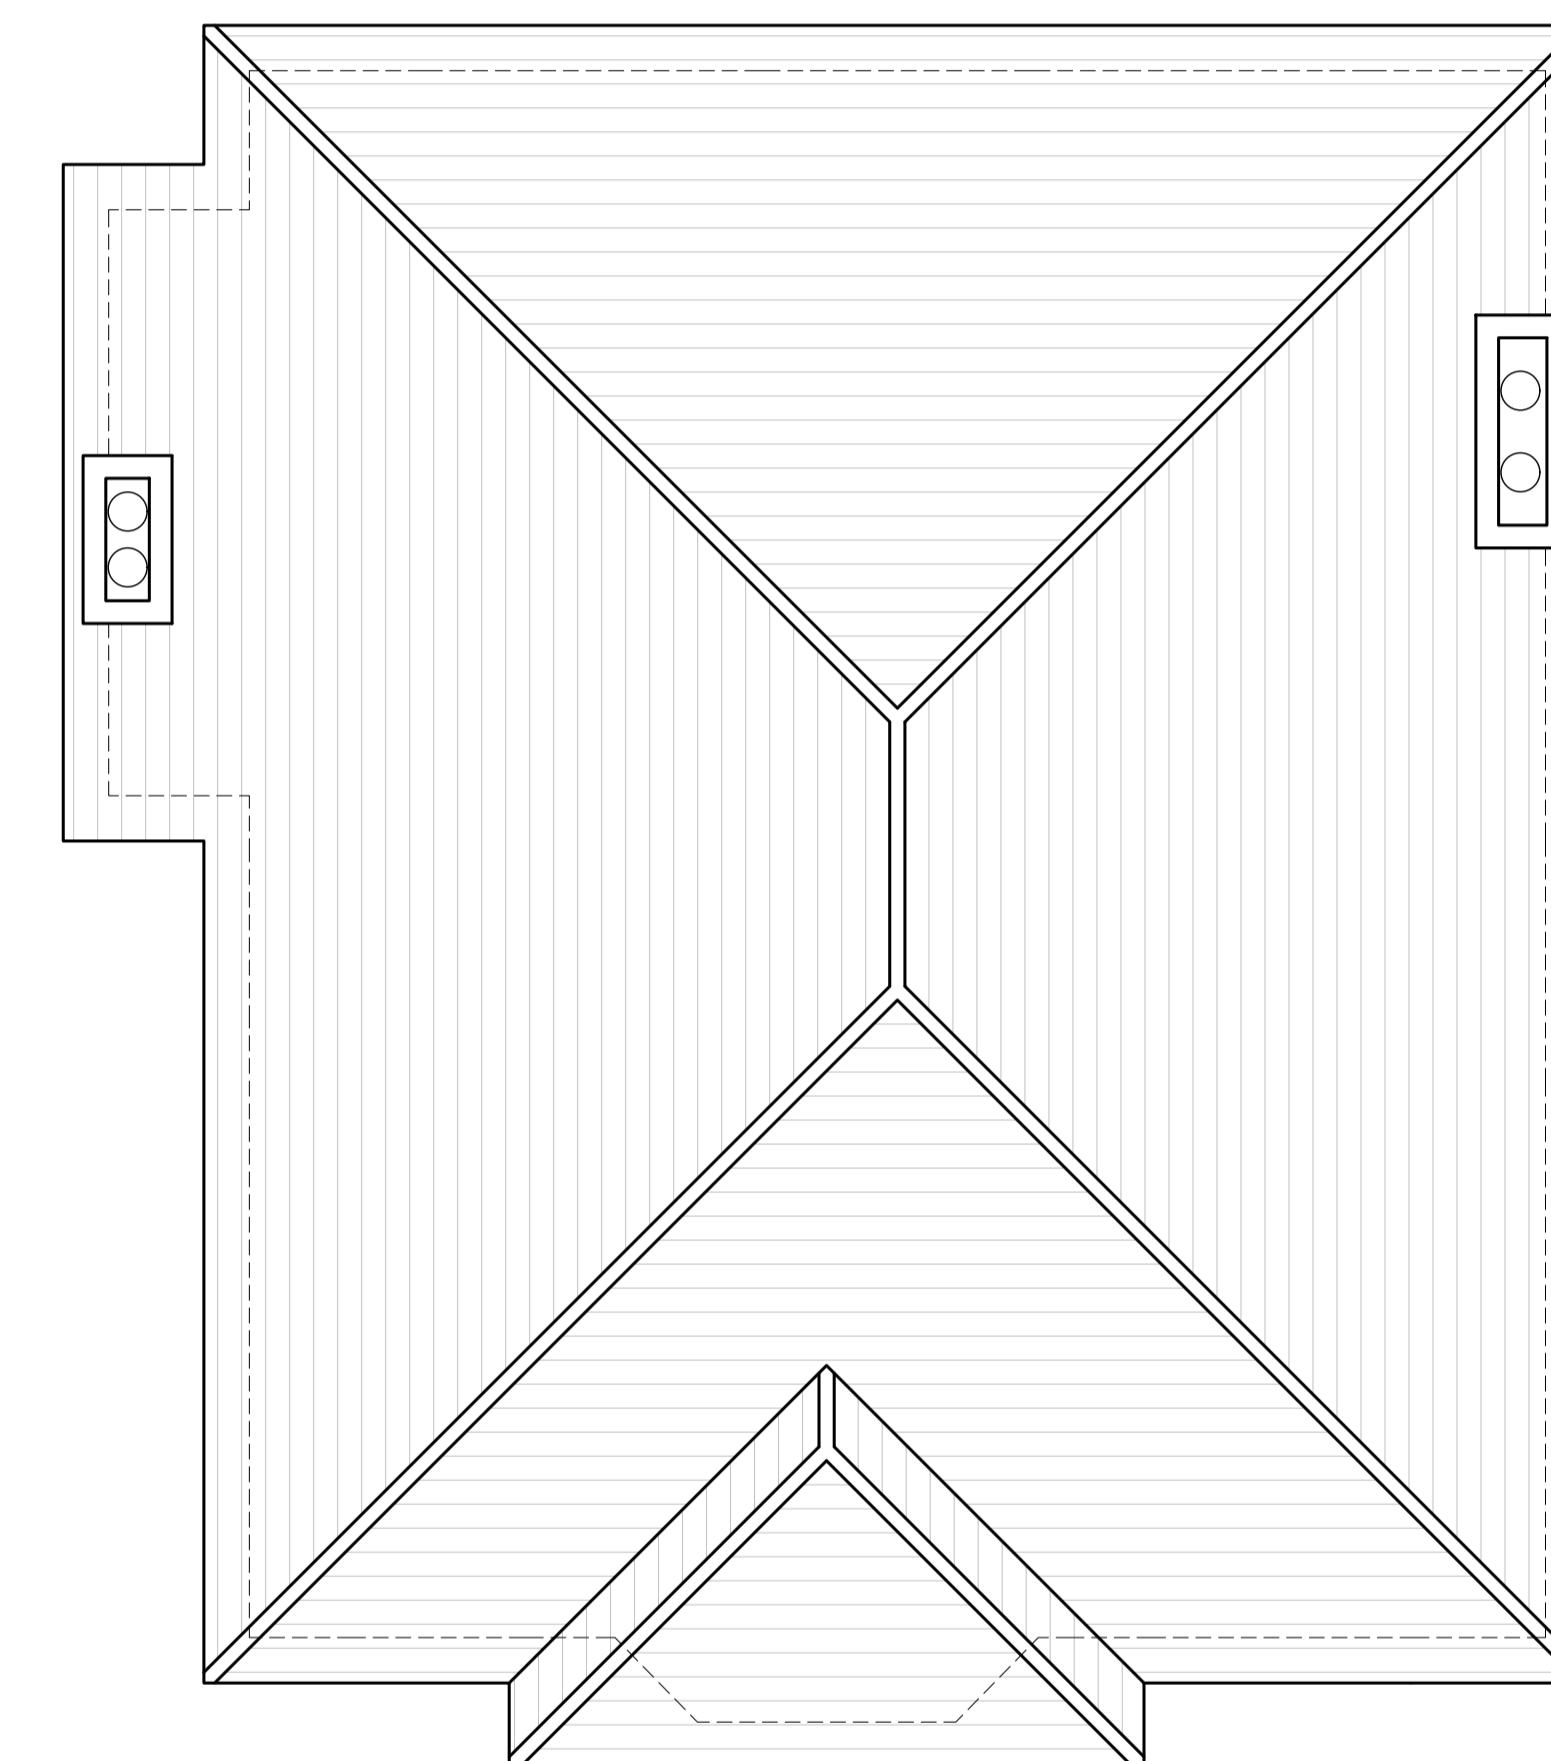

PROPOSED ROOF

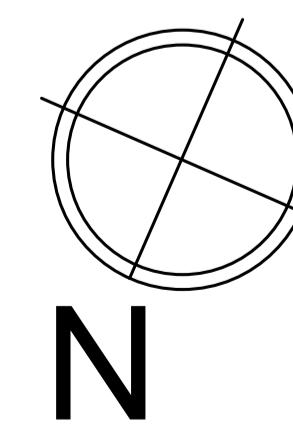

0m

5m

10m

N

PROJECT	DWG NO.	SCALE	DETAIL	29.03.2023	14.04.2023	17.04.2023	26.04.2023				PROJECT NO.	PR Architecture Ltd.
107 EVELYN AVENUE, RUISLIP, HA4 8AH	04	1:50 @ A1	EXISTING AND PROPOSED ROOF PLAN	ISSUED FOR DISCUSSION	ISSUED FOR DISCUSSION	ISSUED FOR DISCUSSION	SUBMITTED TO PLANNING APPLICATION				23.08	Chartered Architect
PLANNING												120, Pinner Road, Harrow, HA1 4JD. Tel: 0208 357 2304