




PROPOSED FRONT ELEVATION



PROPOSED SIDE ELEVATION

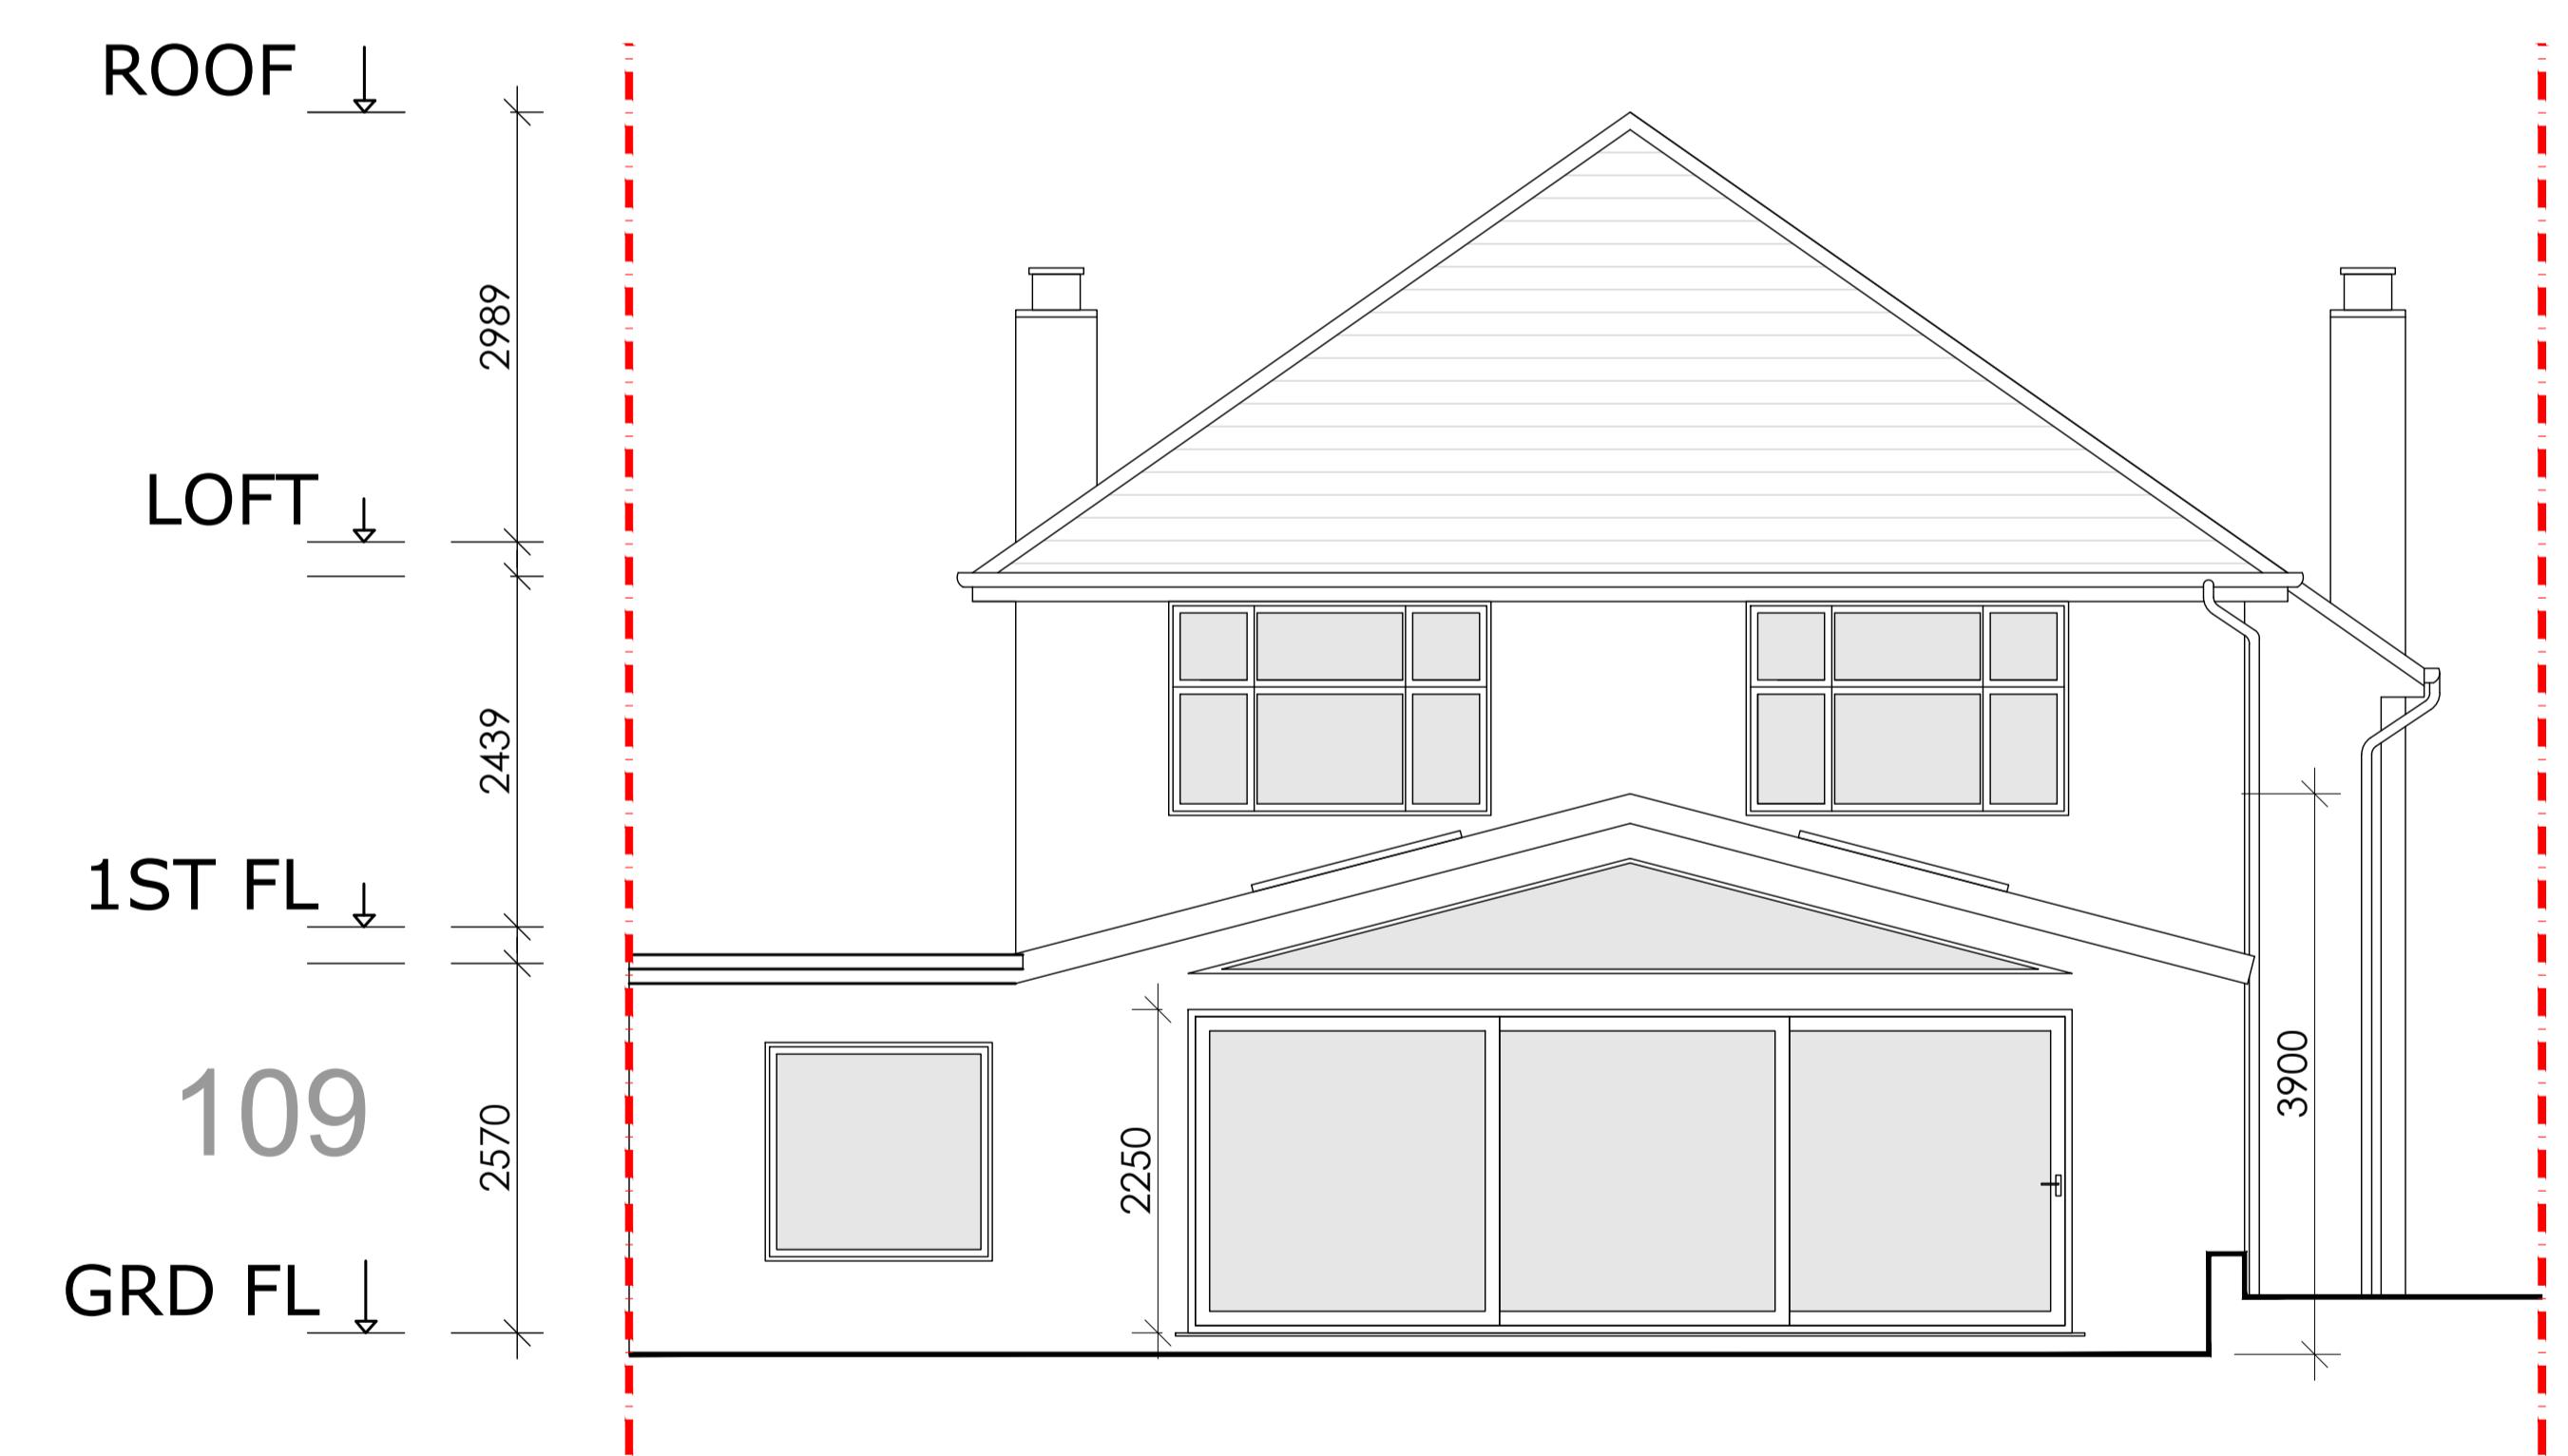

PROPOSED REAR ELEVATION



PROPOSED SIDE ELEVATION

0m 5m 10m

PROJECT	DWG NO.	SCALE	DETAIL	29.03.2023	14.04.2023	17.04.2023	26.04.2023				PROJECT NO.	PR Architecture Ltd.
107 EVELYN AVENUE, RUISLIP, HA4 8AH	06	1:50 @ A1	PROPOSED ELEVATIONS	ISSUED FOR DISCUSSION	ISSUED FOR DISCUSSION	ISSUED FOR DISCUSSION	SUBMITTED TO PLANNING APPLICATION				23.08	Chartered Architect
PLANNING												120, Pinner Road, Harrow, HA1 4JD. Tel: 0208 357 2304