




## EAST ELEVATION

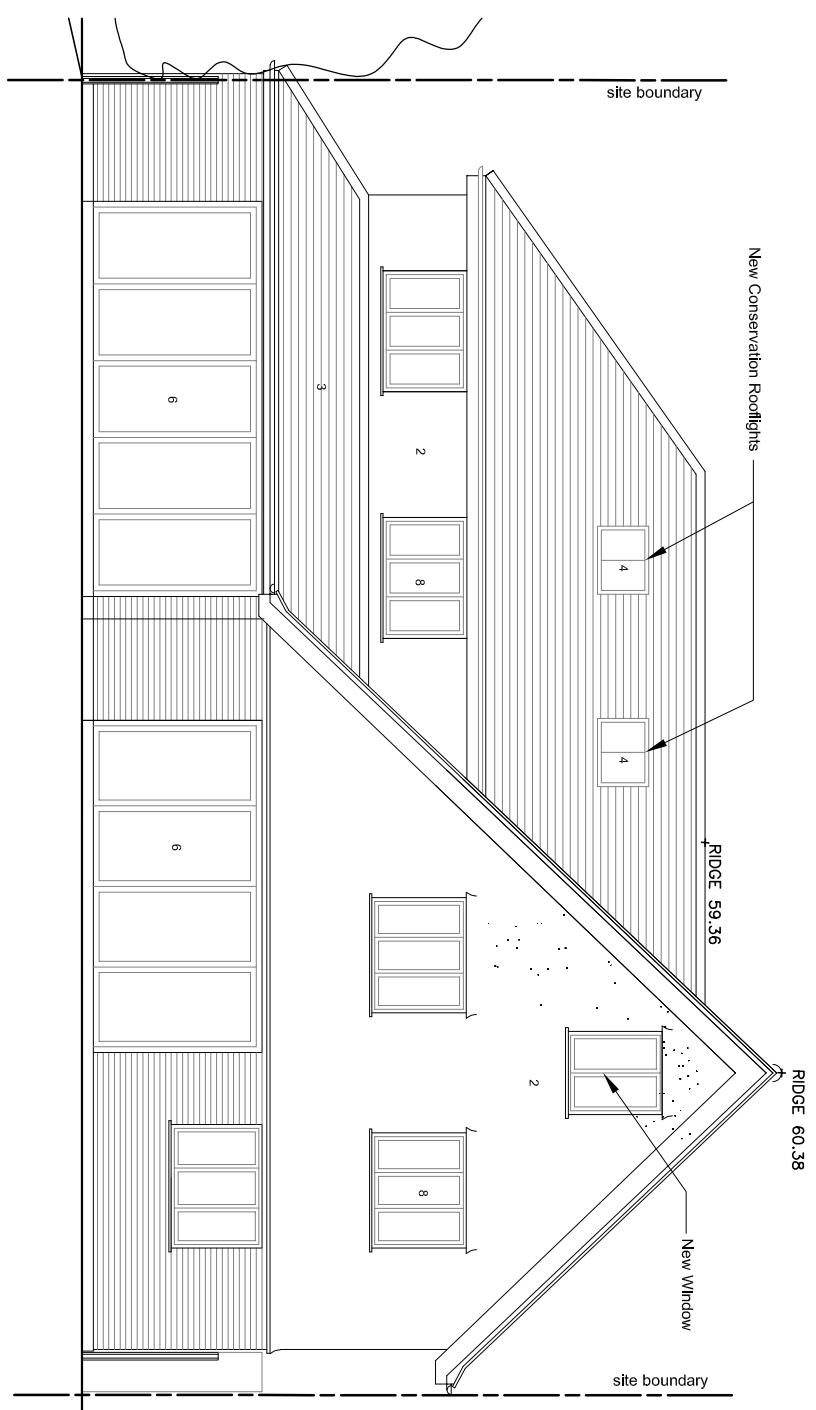


## WEST ELEVATION

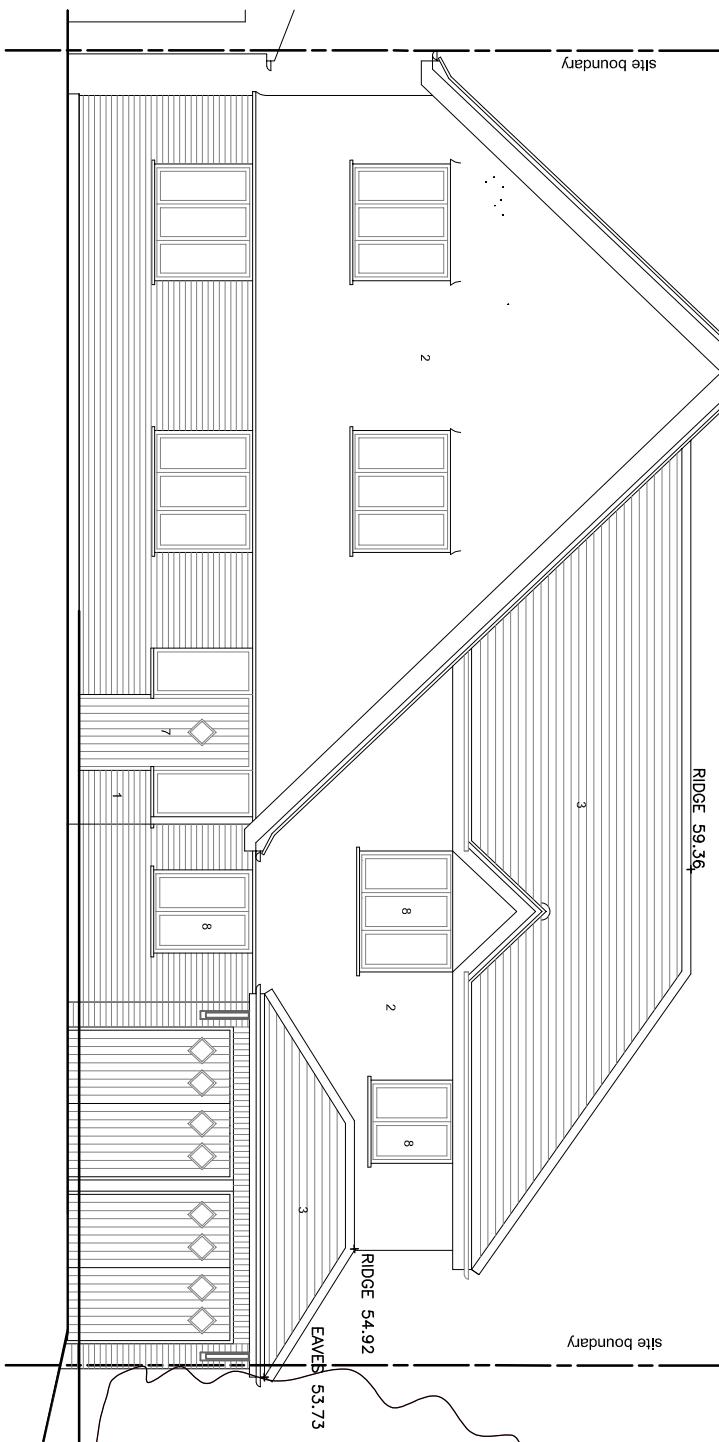

## NORTH ELEVATION

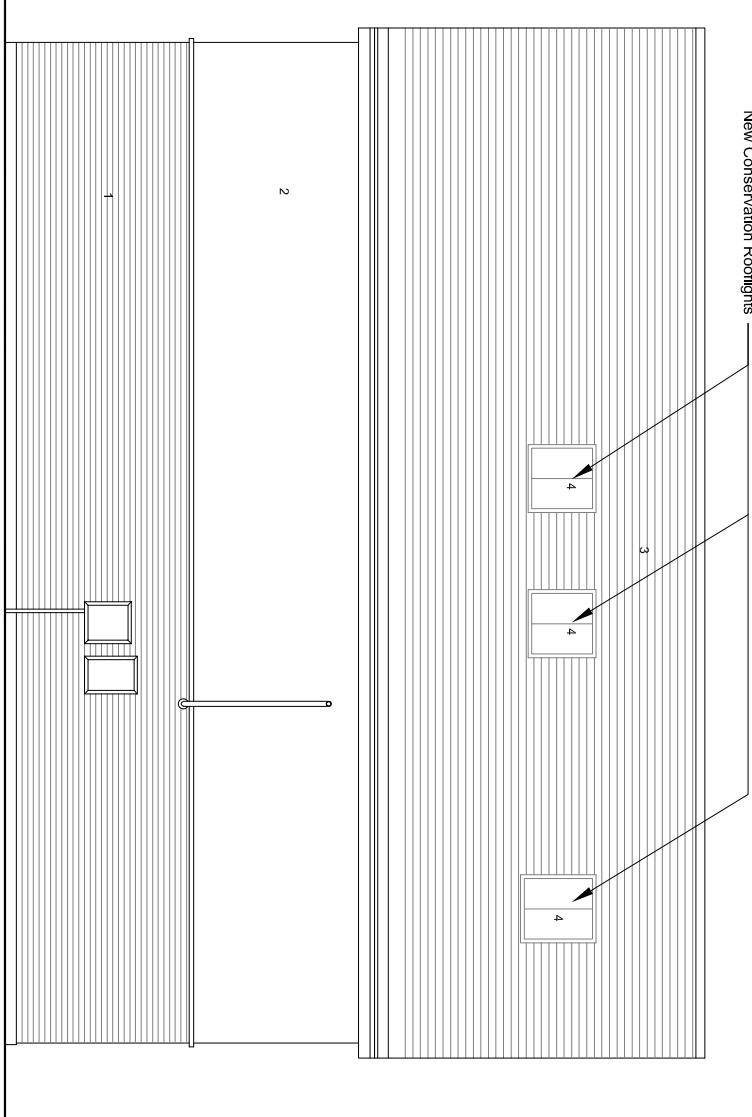

## SOUTH ELEVATION

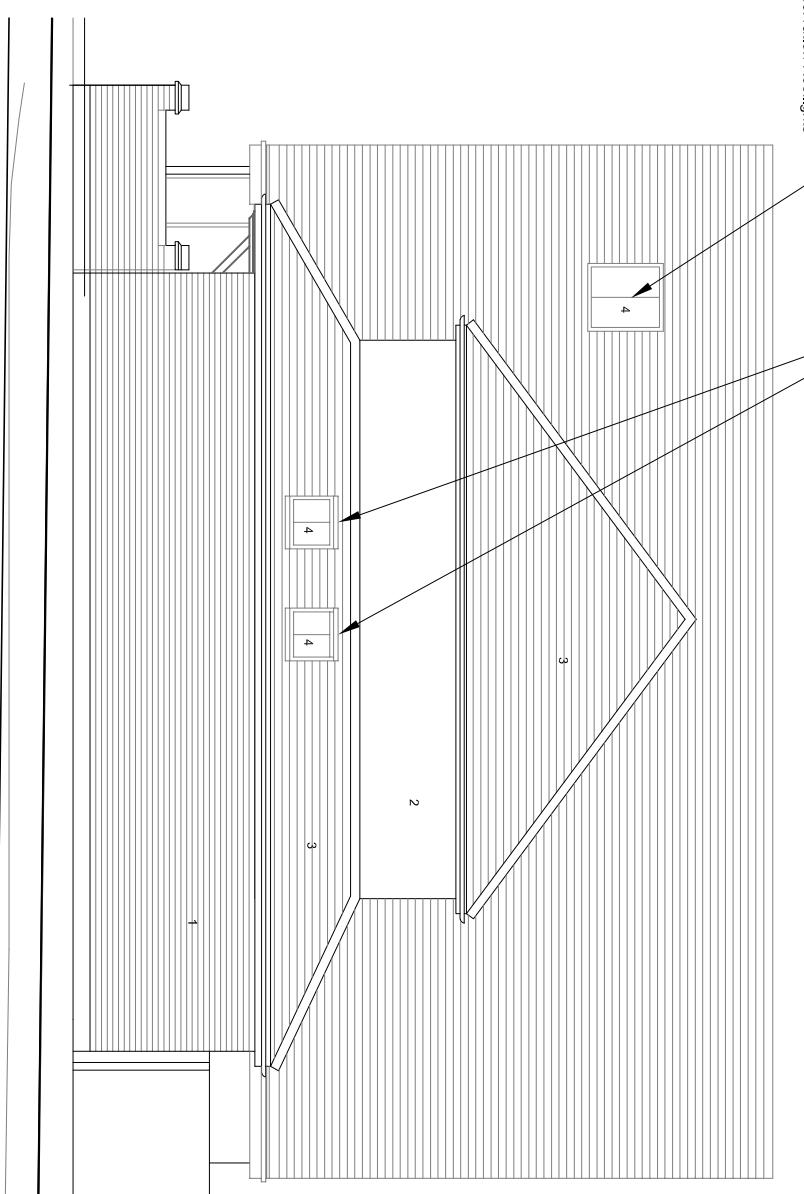

bernard murray design  
chartered architect

www.bmurraydesign.co.uk  
13 MERRYFIELDS, UXBRIDGE, MIDDLESEX UB8 2BT  
TEL: 07988 477174 EMAIL: BMURRAYDESIGN@YAHOO.CO.UK

PROJECT  
15 CHURCH AVENUE  
RUISLIP  
HA4 7HX

CLIENT  
STEVE CURTEIS

DRAWING  
PROPOSED ELEVATIONS

SCALE 1:100 @ A3 DRAWING NUMBER REV.  
DATE NOV 2023 DRAWN BM  
1205-17 A

### PROPOSED MATERIALS

1. BRICKWORK TO MATCH EXISTING
2. RENDER PAINTED WHITE
3. PLAIN TILE
4. CONSERVATION ROOFLIGHT, BLACK FRAME
5. RAINWATER PIPE AND GUTTER, BLACK PAINTED FINISH
6. BI-FOLD ALUMINIUM DOOR, GREY PPC FINISH
7. TIMBER AND FRAMED GLAZING AND PANEL DOOR TO MAIN ENTRANCE
8. WINDOWS TO MATCH EXISTING