

 


KING EDWARDS GARDENS

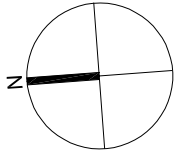

AMENDMENTS	DATE	REV.
<p>Dimensions, areas and levels where given are only approximate and subject to site survey.</p> <p>All dimensions are to be checked on site. If any dimensions are found to be incorrect, the architect shall be responsible for the correction. The architect shall be responsible for the correction of any dimensions and any discrepancies in the drawings shall be the responsibility of the architect.</p>		

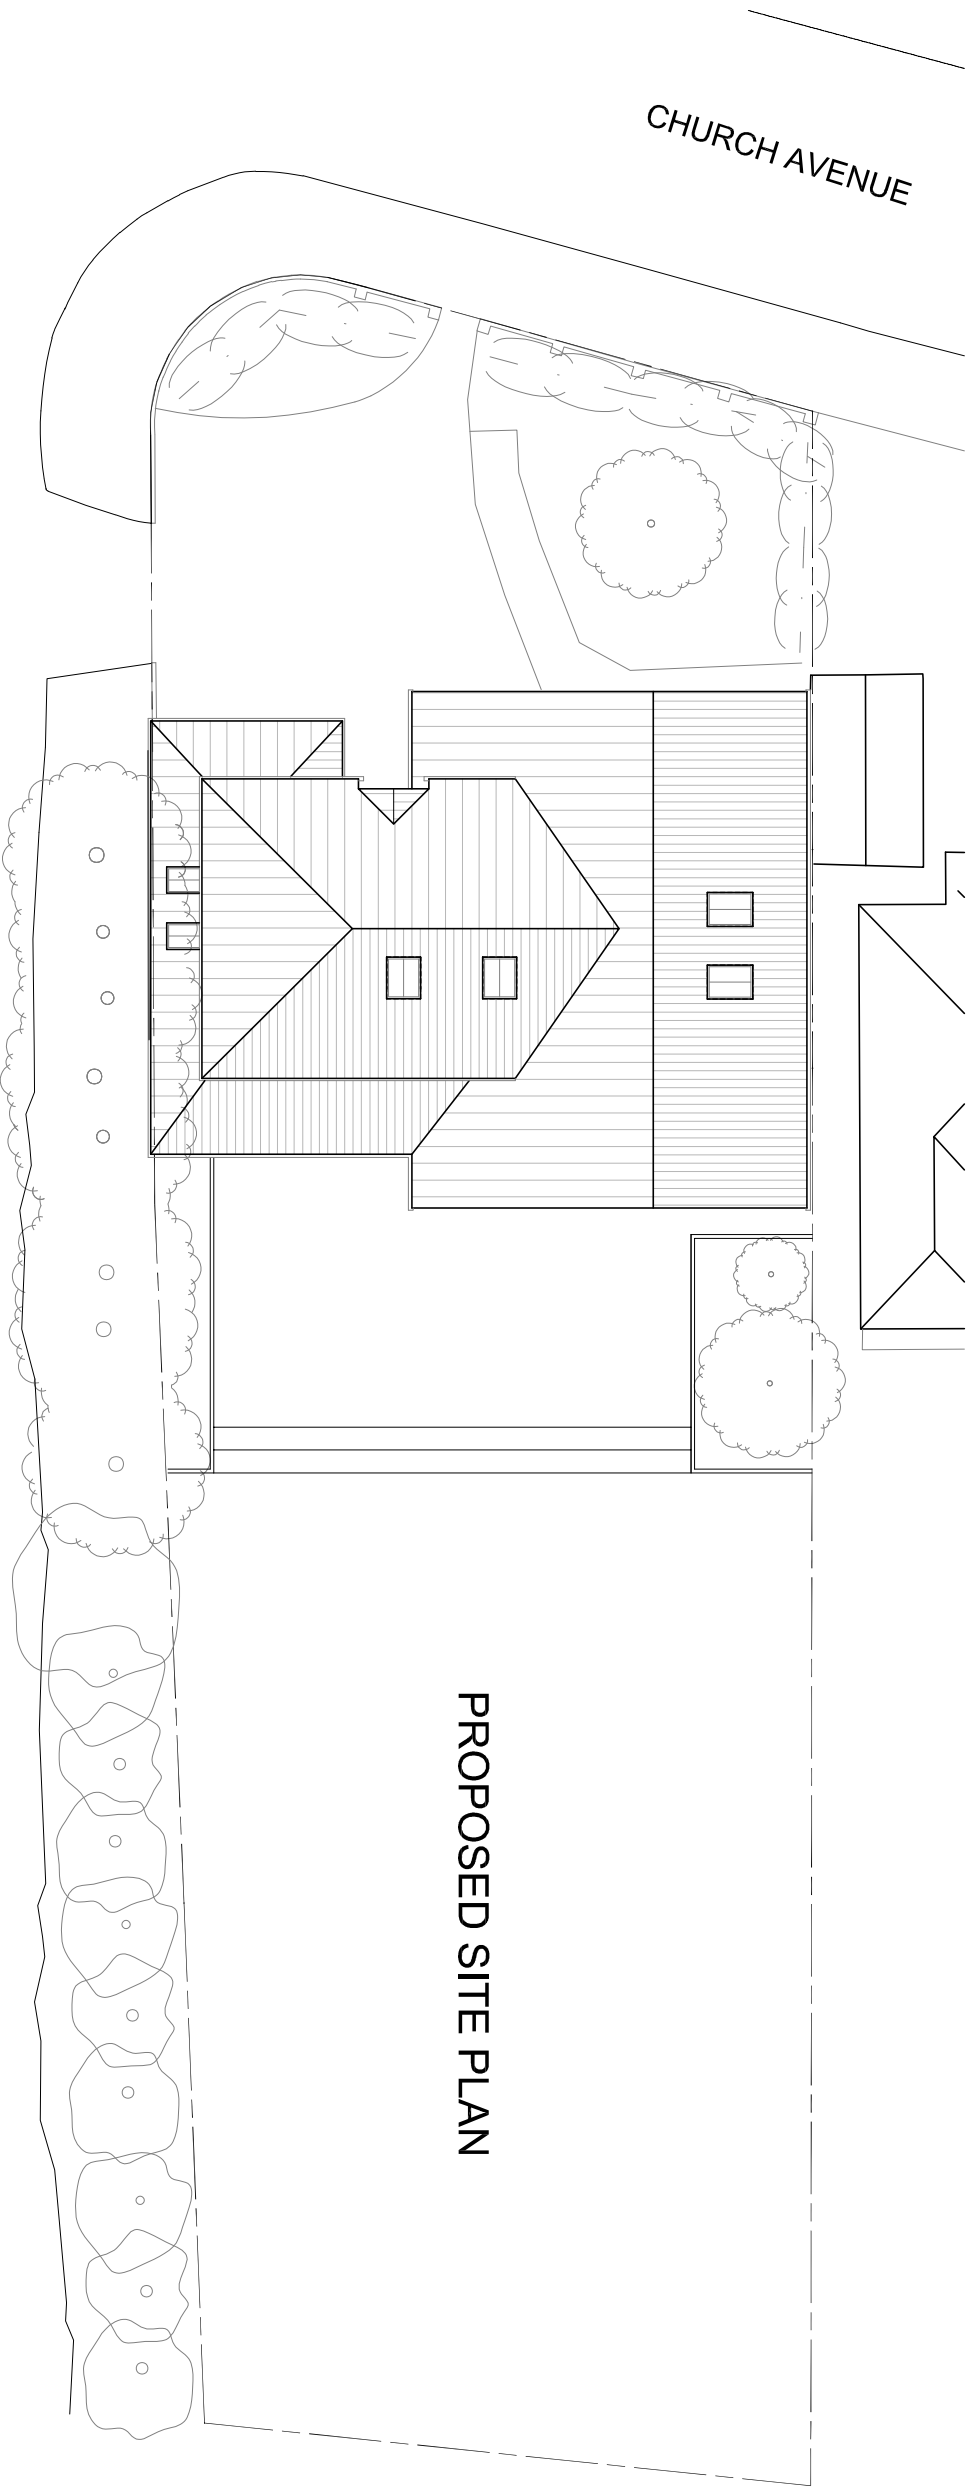

bernard murray design
chartered architect

13 MERRYFIELDS, UXBRIDGE, MIDDLESEX UB82BT
TEL: 07888 47714 EMAIL: BMURRAYDESIGN@VIRGIL.CO.UK

PROJECT
15 CHURCH AVENUE
RUISLIP
HA4 7HX

CLIENT
STEVE CURTEIS

DRAWING
EXISTING AND PROPOSED
SITE PLAN

SCALE	1:200 @ A3	DRAWING NUMBER	REV.
DATE	NOV 2023	1205-18	
DRAWN	BM		