


REVISED LAYOUT		APR 2024	A
AMENDMENTS	DATE	REV.	
Dimensions, areas and levels, where given are only approximate and subject to site survey. All dimensions are to be checked on site. If figured dimensions only are to be taken from the drawing, the drawing is to be used in conjunction with all relevant comments and/or specifications. 

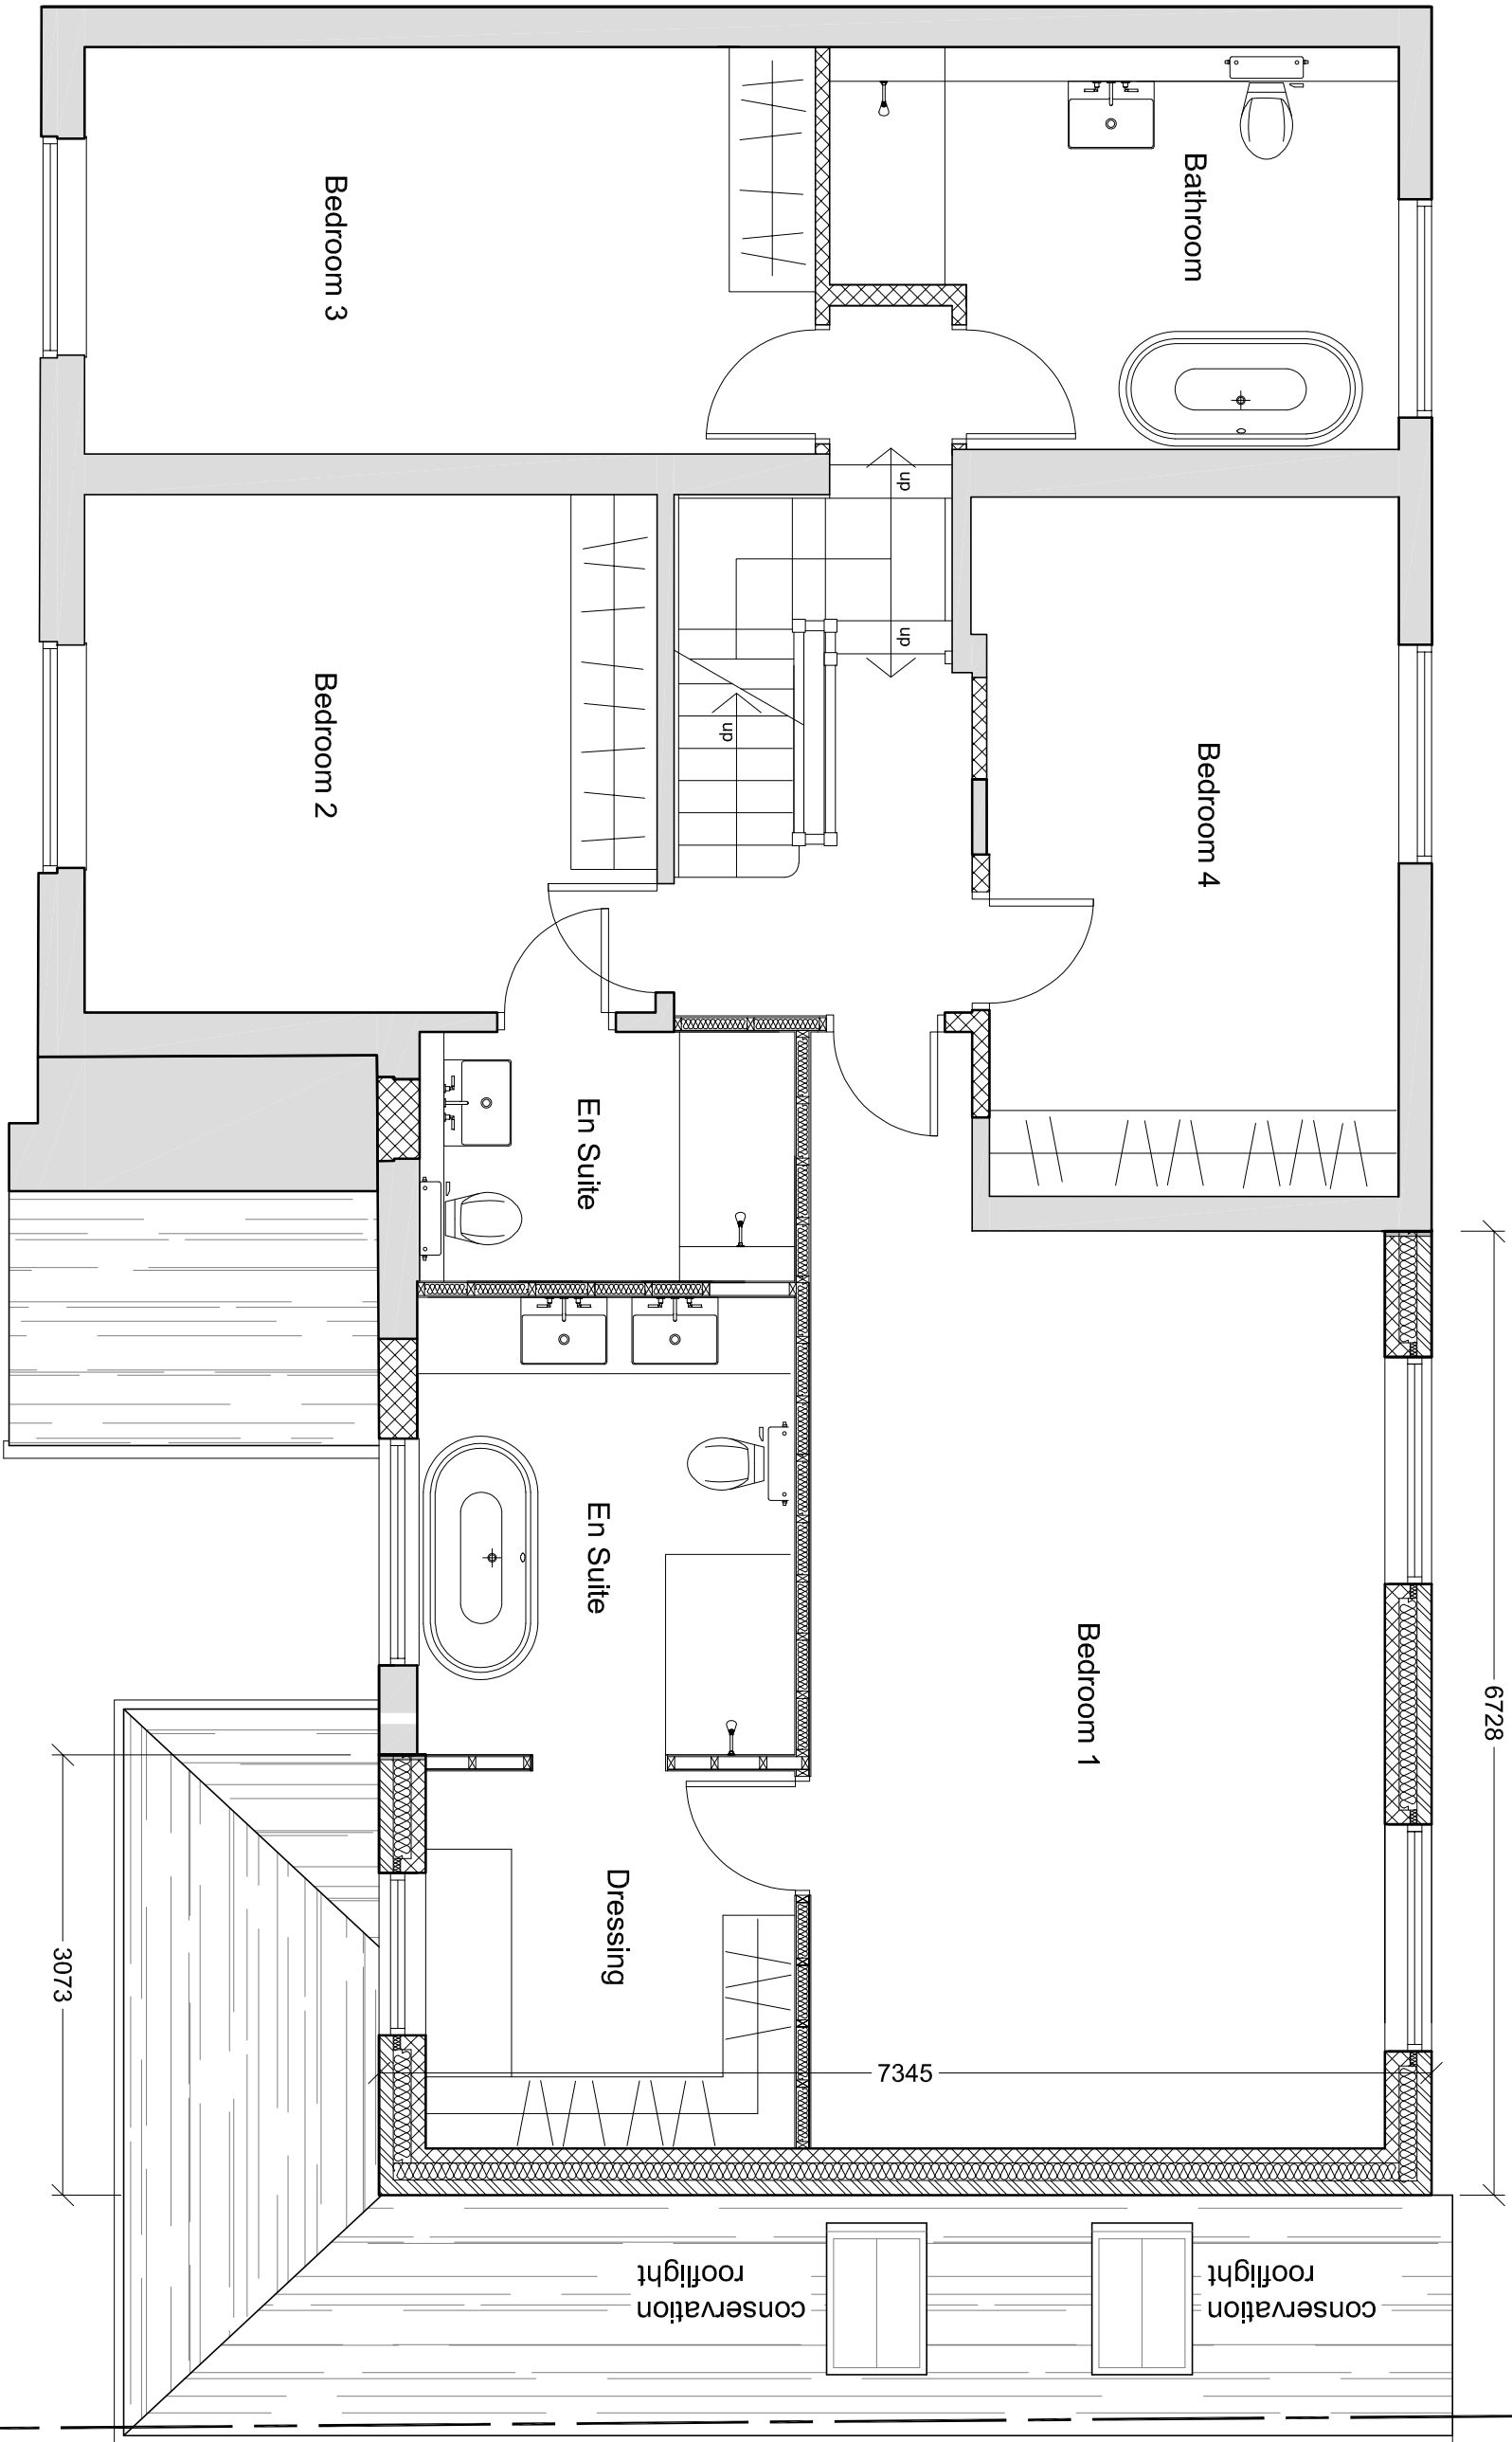

bernard murray design
chartered architect

13 MERRYFIELDS, UXBRIDGE, MIDDLESEX UB82BT
TEL: 07888 477114 EMAIL: BMURRAYDESIGN@YAHOO.CO.UK

PROJECT
15 CHURCH AVENUE
RUISLIP
HA4 7HX

CLIENT
STEVE CURTEIS

DRAWING
PROPOSED FIRST FLOOR PLAN

SCALE	1:50 @ A3	DRAWING NUMBER	REV.
DATE	NOV 2023	1205-15	A
DRAWN	BM		