


REVISED LAYOUT		APR 2024	B
WINDOWS		JAN 2024	A
AMENDMENTS		DATE	REV

Drawings, notes and details shown are only approximate and subject to site survey. All dimensions are to be checked on site. If any discrepancy is found, the architect shall be responsible for the correction. The architect shall be responsible for the correction. The architect shall be responsible for the correction.

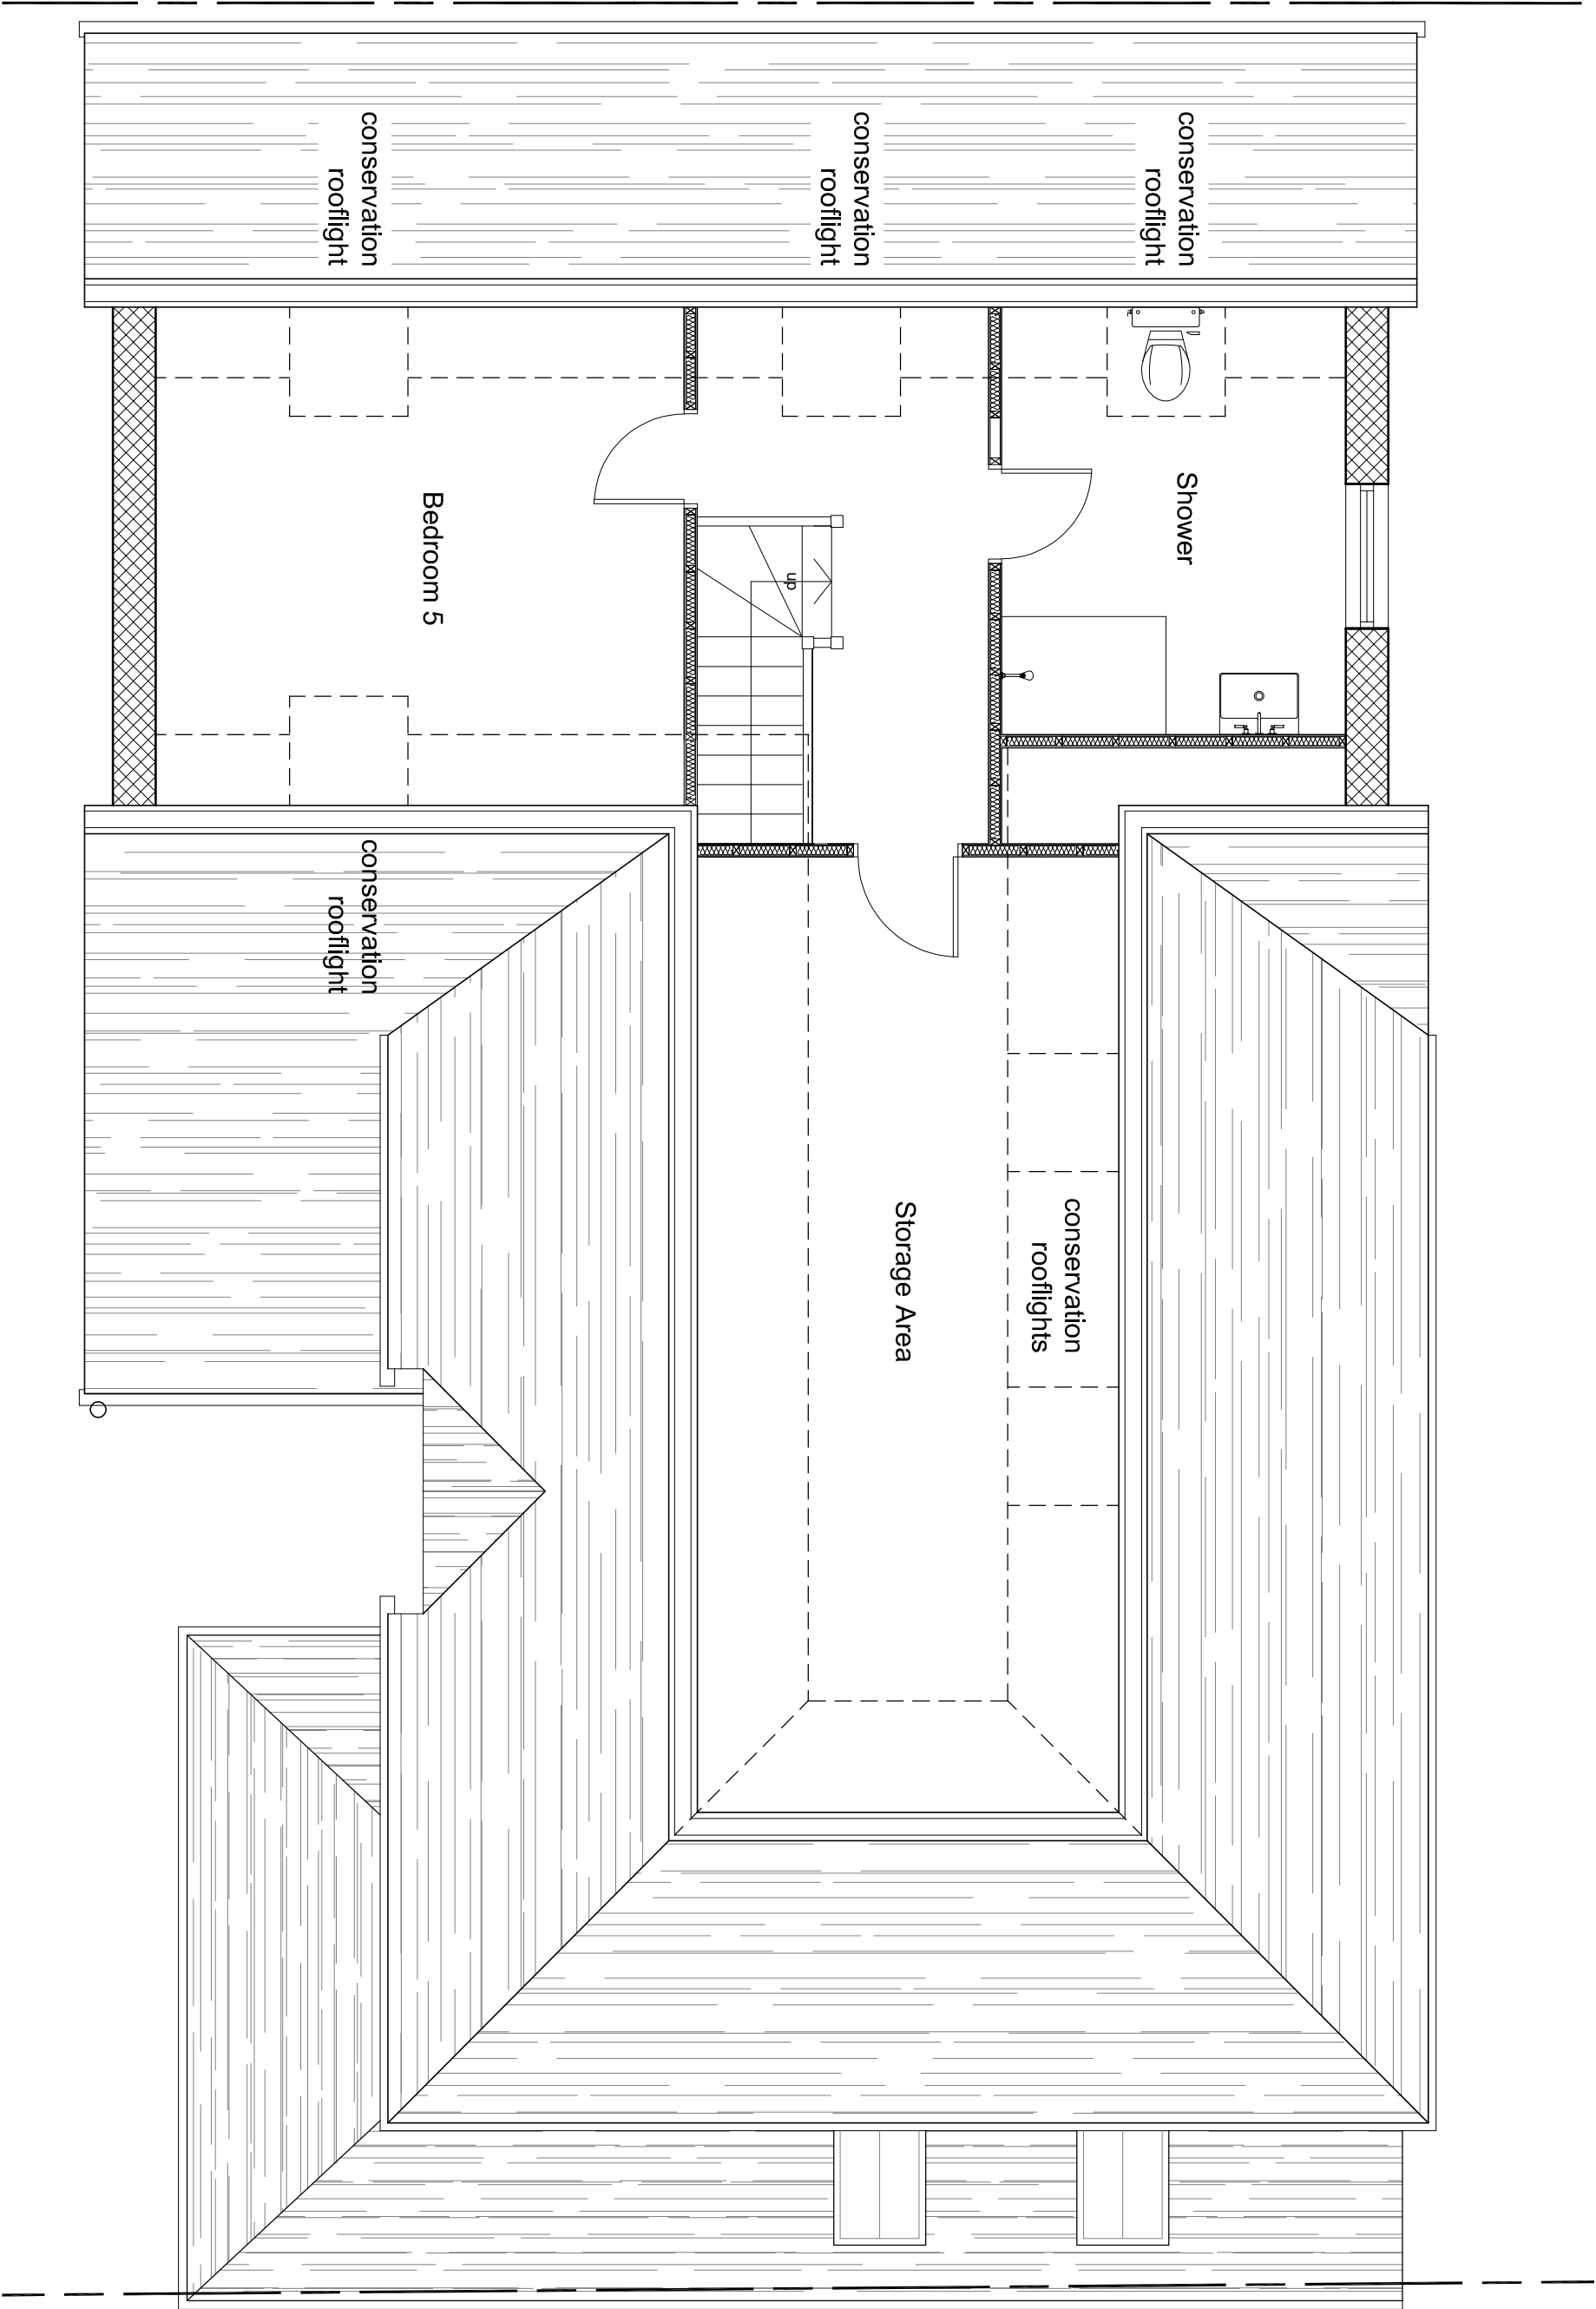

bernard murray design
chartered architect

WWW.BMURRAYDESIGN.CO.UK
13, MERRYFIELDS, UXBIDGE, MIDDLESEX, UB8 2BT
TEL: 07888 47714 EMAIL: BMURRAYDESIGN@YAHOO.CO.UK

PROJECT
15 CHURCH AVENUE
RUISLIP
HA4 7HX

CLIENT
STEVE CURTEIS

DRAWING
PROPOSED LOFT FLOOR PLAN

SCALE	1:50 @ A3	DRAWING NUMBER	REV.
DATE	NOV 2023	1205-16	B
DRAWN	BM		