



KING EDWARDS GARDENS

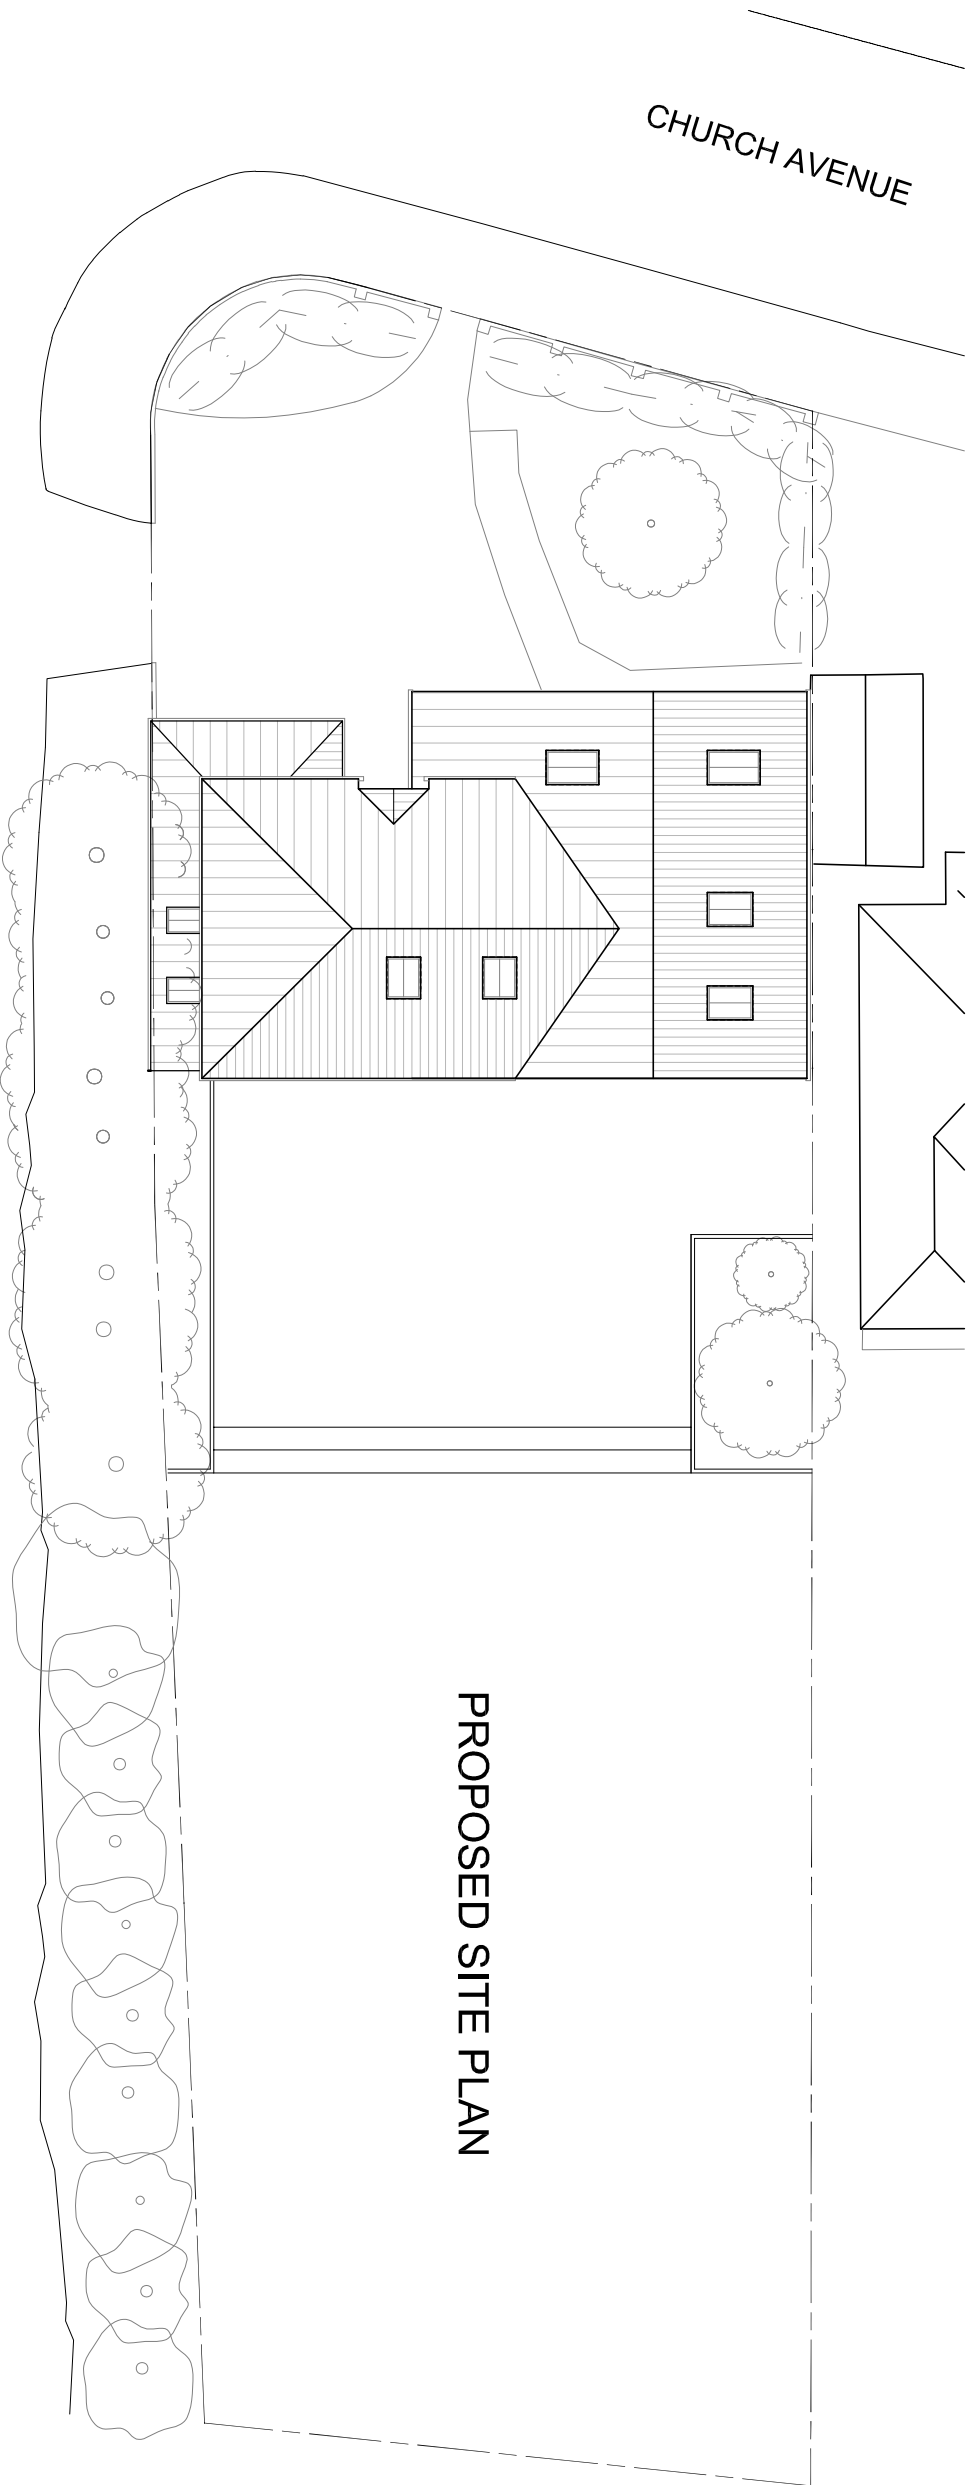

KING EDWARDS GARDENS

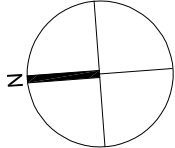

Scale 1:200

REVISED LAYOUT	APR 2024	B
ROOF WINDOWS	JAN 2024	A
AMENDMENTS	DATE	REV.

Drawings are to be prepared and checked by the architect and shall be subject to the architect's discretion. The architect is not responsible for the accuracy of the drawings or the construction of the building. The architect is not responsible for the accuracy of the drawings or the construction of the building.



bernard murray design
chartered architect

13 MERRYFIELDS, UXBRIDGE, MIDDLESEX UB8 2BT
TEL: 07888 47714 EMAIL: BM@BMRVDESIGN.CO.UK

PROJECT
15 CHURCH AVENUE
RUISLIP
HA4 7HX

CLIENT
STEVE CURTEIS

DRAWING
EXISTING AND PROPOSED
SITE PLAN

SCALE	1:200 @ A3	DRAWING NUMBER	REV.
DATE	NOV 2023	1205-18	B
DRAWN	BM		