


AMENDMENTS	DATE	REV.
Dimensions, areas and levels where given are only approximate and subject to site survey. All dimensions are to be checked on site. Plotted dimensions only are to be taken from this drawing. This drawing is to be used in conjunction with all relevant conditions and/or specifications detailing documents and any discrepancies or variations are to be worked to the architect before the work commences. The drawing is copyright and remains the property of the architect.	NOV 2023	A

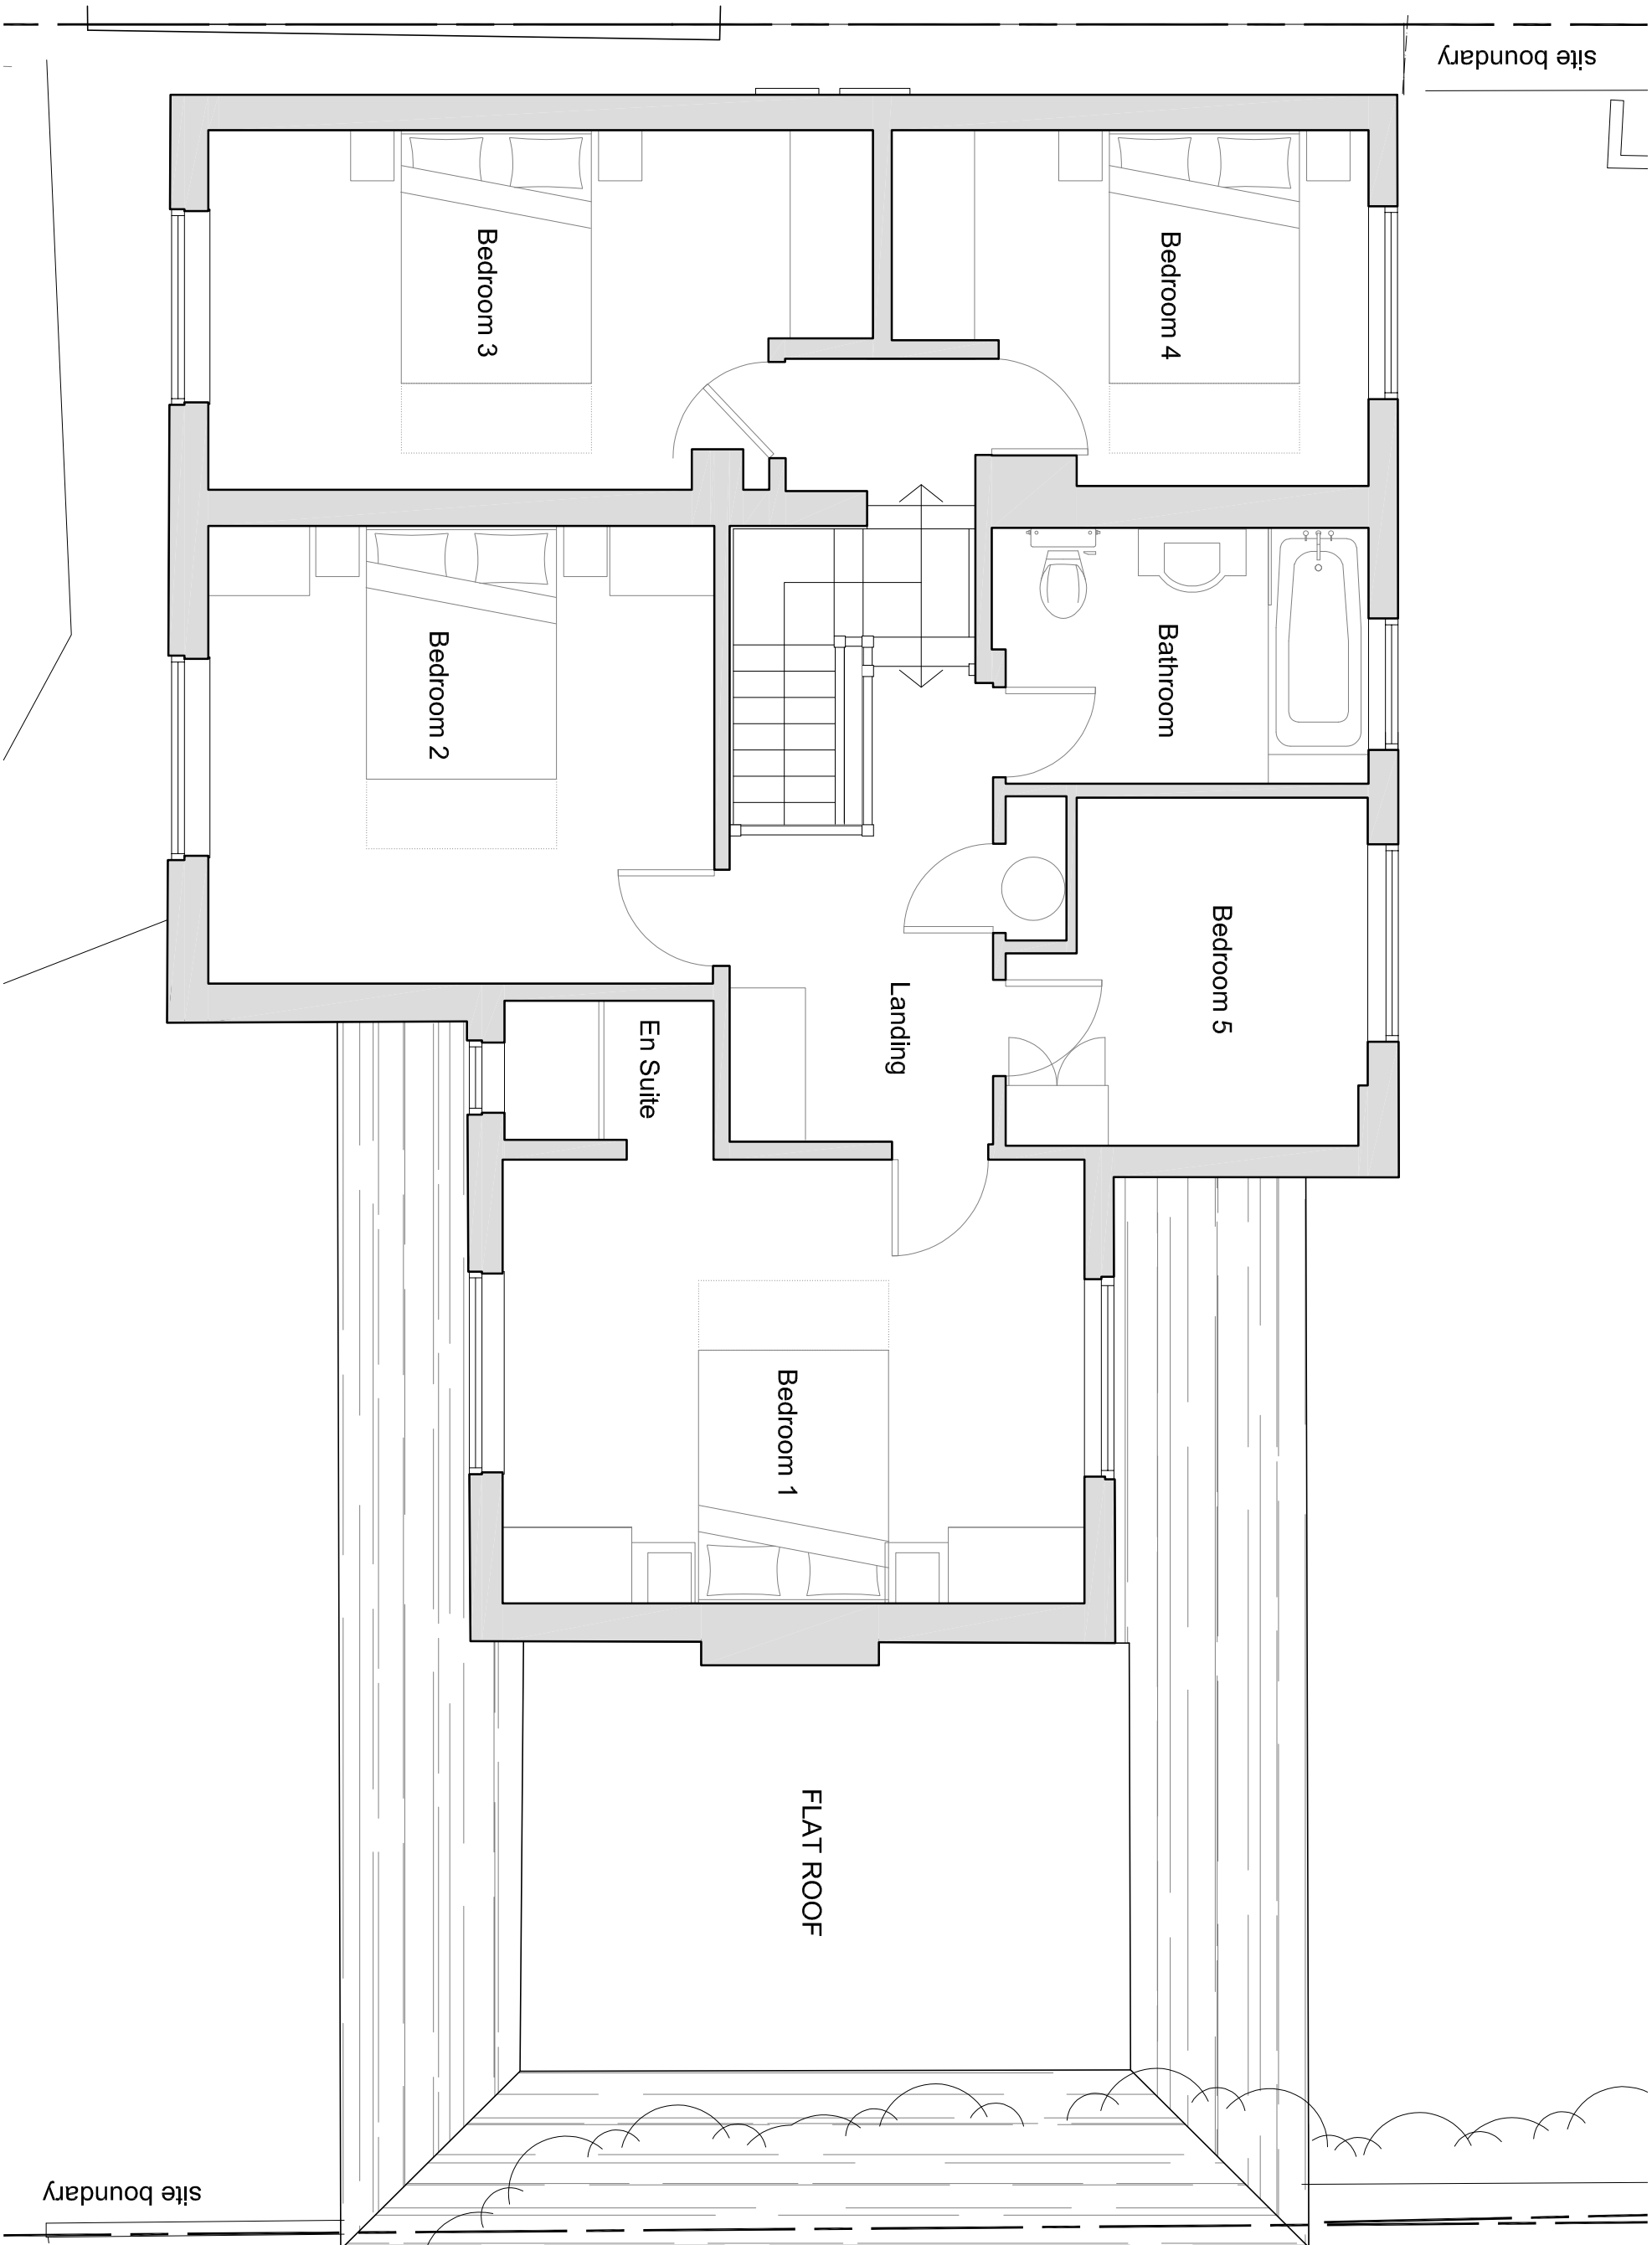

bernard murray design
chartered architect

13 MERRYFIELDS, UXBRIDGE, MIDDLESEX UB8 2BT
TEL: 07958 477714 EMAIL: BMURRAYDESIGN@YAHOO.CO.UK

PROJECT
15 CHURCH AVENUE
RUISLIP
HA4 7HX

CLIENT
STEVE CURTEIS

DRAWING
EXISTING FIRST FLOOR PLAN

SCALE	1:50 @ A3	DRAWING NUMBER	REV
DATE	OCT 2023	1205-03	A
DRAWN	BM		