




Proposed Front Elevation

1 : 100

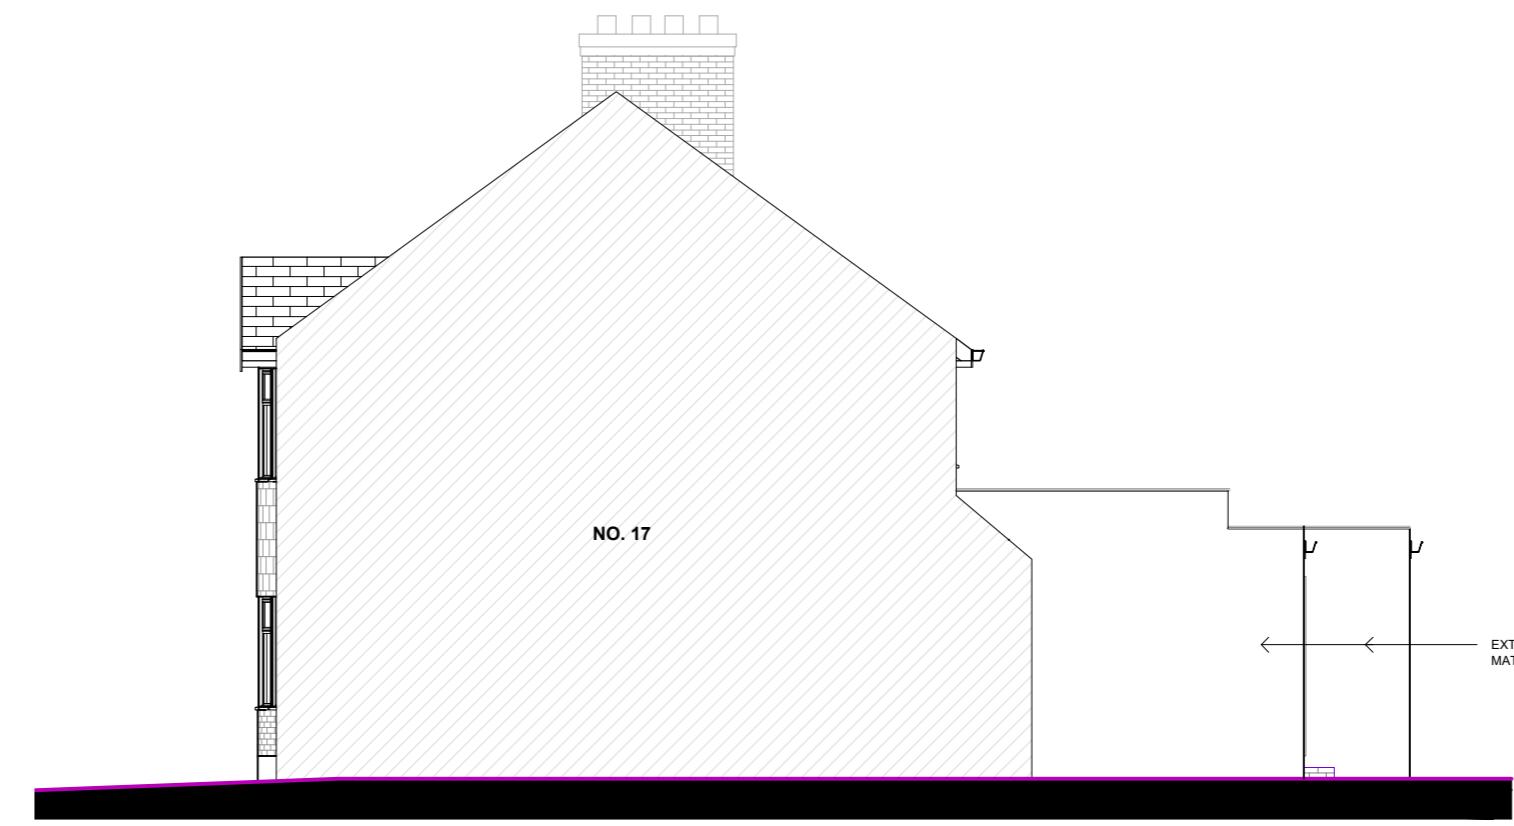


Proposed Right Side Elevation

1 : 100



Proposed Rear Elevation

1 : 100

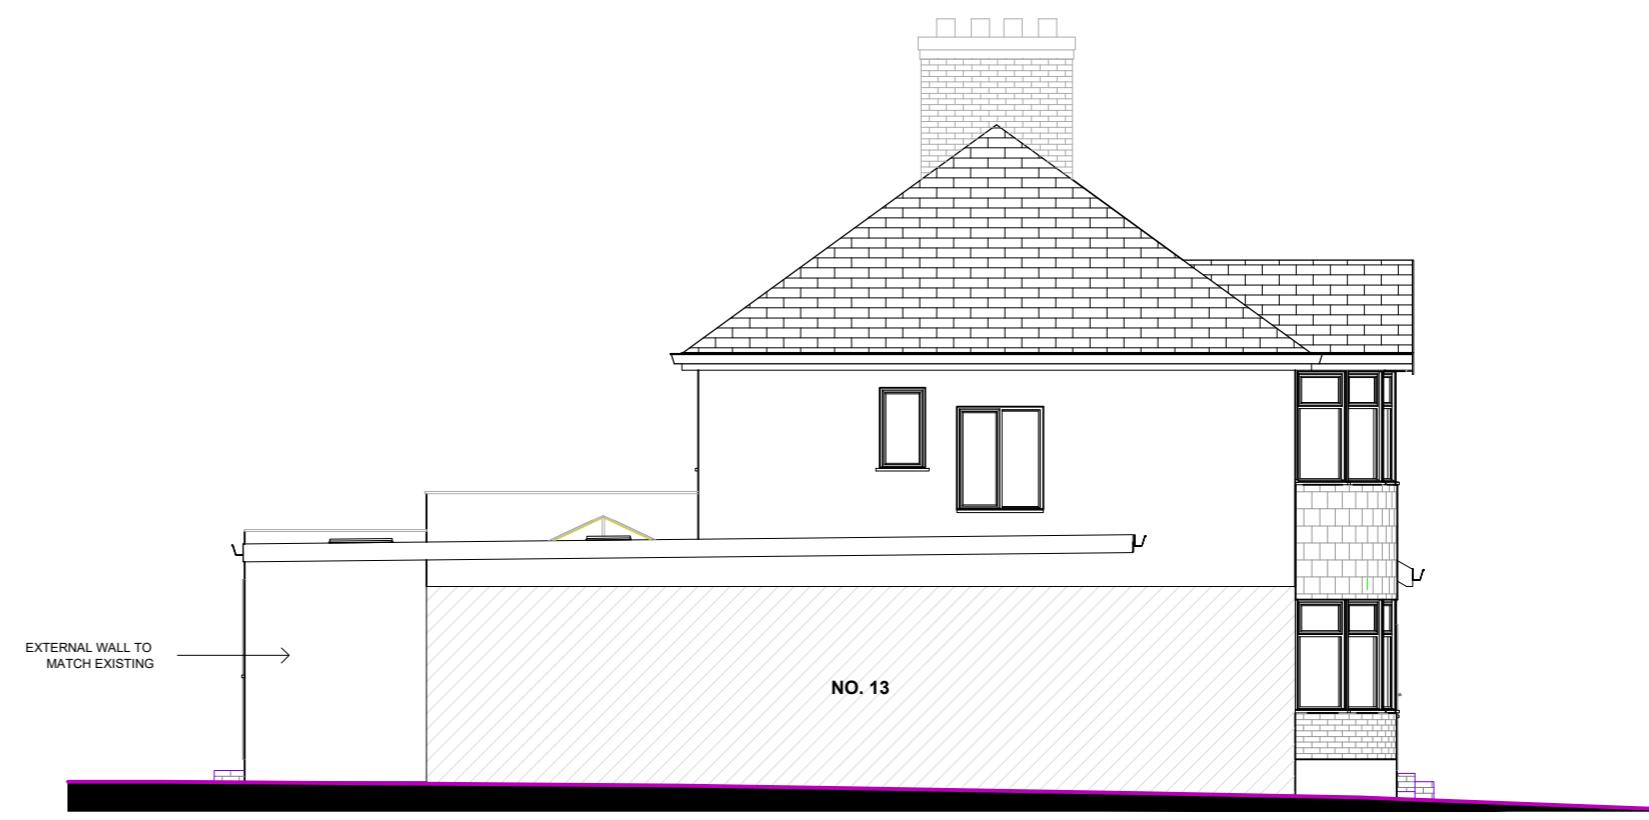

Proposed Left Side Elevation

1 : 100



| REVISIONS |      |             |    |    |
|-----------|------|-------------|----|----|
| REV       | DATE | DESCRIPTION | BY | CH |
|           |      |             |    |    |
|           |      |             |    |    |
PROJECT TITLE  
15 Potter Street HA6 1QJ

DRAWING TITLE  
Proposed Elevations

CLIENT  
Mr. Amrit

| DRAWING No.               | REV               |
|---------------------------|-------------------|
| PN-006                    | R1                |
| DATE                      | DRAWING STATUS    |
| 09-05-2023                | PLANNING          |
| SCALE @ A2 - As indicated |                   |
| 1:50                      | 0 0.5 1 1.5 2 2.5 |
| 1:100                     | 0 1 2 3 4 5       |

www.hexaform.co.uk  
email: info@hexaform.co.uk  
mobile: 07366006666



HEXAFORM  
DESIGN AND BUILD