


Site Plan - Existing  
1 : 150

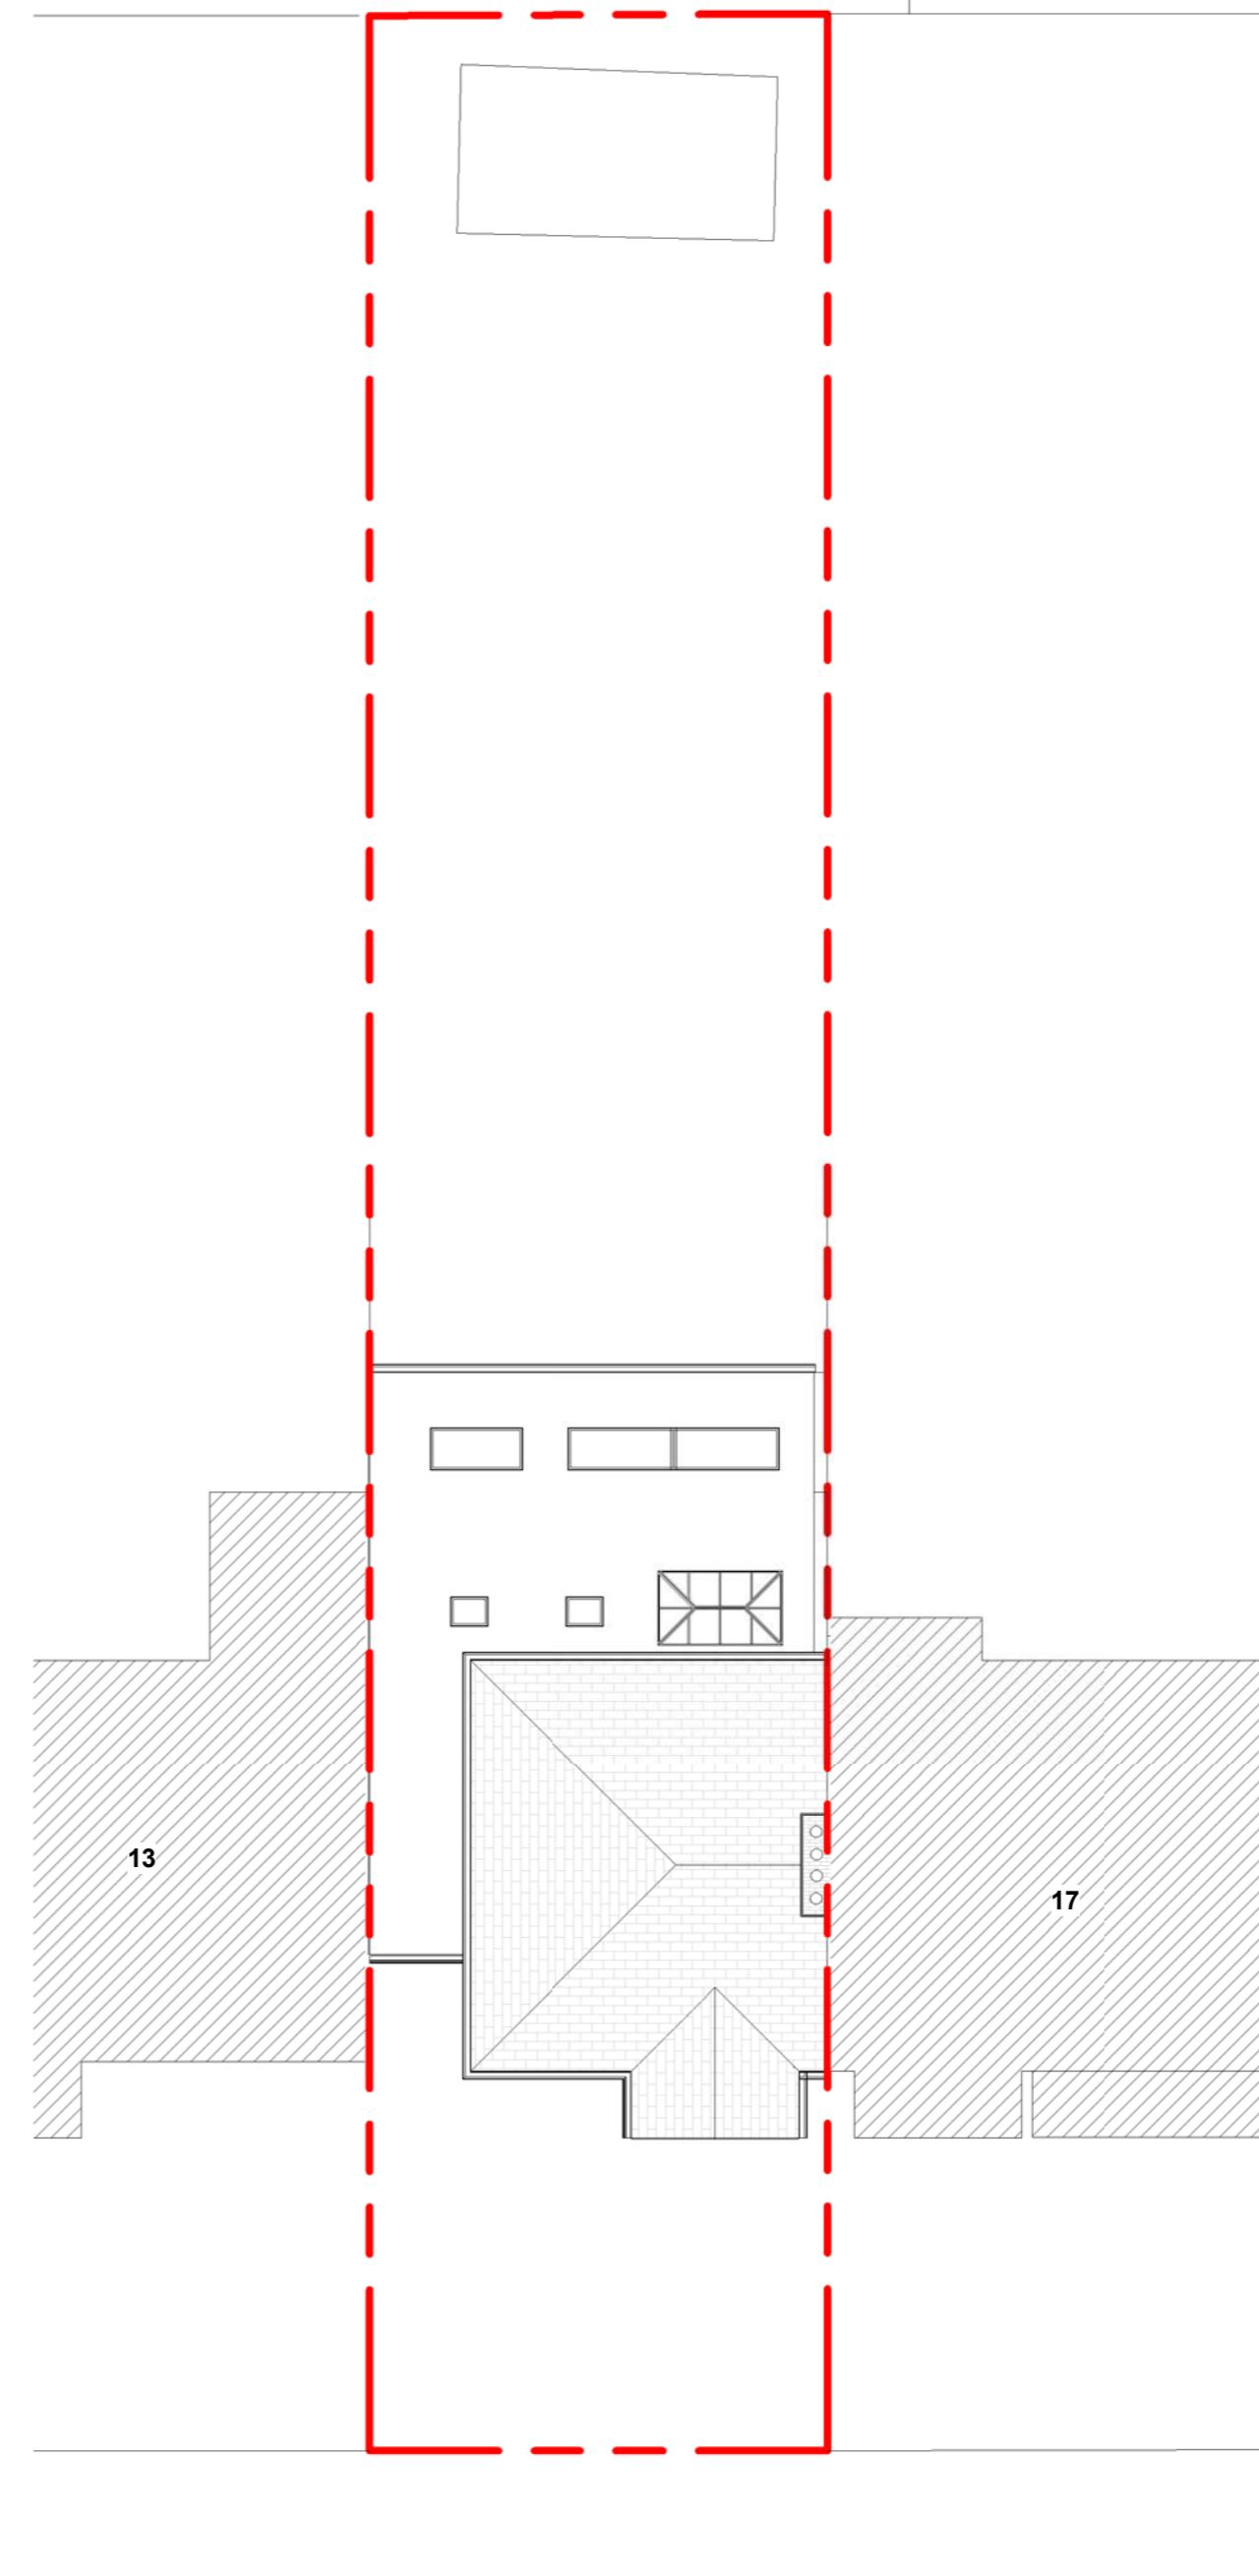

Site Plan - Proposed  
1 : 150

DRAWING NOTES	
Dimensions	Written dimensions to be taken in preference to scaled dimensions. The Contractor is responsible for checking all dimensions before work starts.	
Local Authority	All work is to be carried out to the requirements, and to the satisfaction of the Local Authority. These drawings are for planning purposes only.	
Discrepancies	Any discrepancies to be brought to the attention of HCL immediately.	
CONSTRUCTION (DESIGN AND MANAGEMENT) REGULATIONS 2015 DESIGNERS' IDENTIFICATION AND ASSESSMENT OF RISKS.	
<p>Site Plan - Existing</p>	
<p>Site Plan - Proposed</p>	
<p>Large Site Plan showing the context of the building within the street network.</p>	
<b>REVISIONS</b> <table border="1"> <thead> <tr> <th>REV</th><th>DATE</th><th>DESCRIPTION</th><th>BY</th><th>CH</th></tr> </thead> <tbody> <tr><td></td><td></td><td></td><td></td><td></td></tr> <tr><td></td><td></td><td></td><td></td><td></td></tr> <tr><td></td><td></td><td></td><td></td><td></td></tr> <tr><td></td><td></td><td></td><td></td><td></td></tr> <tr><td></td><td></td><td></td><td></td><td></td></tr> <tr><td></td><td></td><td></td><td></td><td></td></tr> <tr><td></td><td></td><td></td><td></td><td></td></tr> </tbody> </table>		REV	DATE	DESCRIPTION	BY	CH																																			
REV	DATE	DESCRIPTION	BY	CH																																					
<b>PROJECT TITLE</b> 15 Potter Street HA6 1QJ	
<b>DRAWING TITLE</b> Site Plans - Existing and Proposed	
<b>CLIENT</b> Mr. Amrit	
<b>DRAWING No.</b> PN-002 <b>REV</b>	
<b>DATE</b> 24-03-2023 <b>DRAWING STATUS</b> PLANNING	
<b>SCALE @ A2 - As indicated</b> <table border="1"> <tr> <td>0</td><td>0.5</td><td>1</td><td>1.5</td><td>2</td><td>2.5</td></tr> <tr> <td>1:50</td><td></td><td></td><td></td><td></td><td></td></tr> </table> <table border="1"> <tr> <td>0</td><td>1</td><td>2</td><td>3</td><td>4</td><td>5</td></tr> <tr> <td>1:100</td><td></td><td></td><td></td><td></td><td></td></tr> </table>		0	0.5	1	1.5	2	2.5	1:50						0	1	2	3	4	5	1:100																					
0	0.5	1	1.5	2	2.5																																				
1:50	
0	1	2	3	4	5																																				
1:100	
<b>www.hexaform.co.uk</b> <b>email:</b> info@hexaform.co.uk <b>mobile:</b> 07366006666	
<p>HEXAFORM DESIGN AND BUILD</p>	