





Proposed Front Elevation

1 : 100

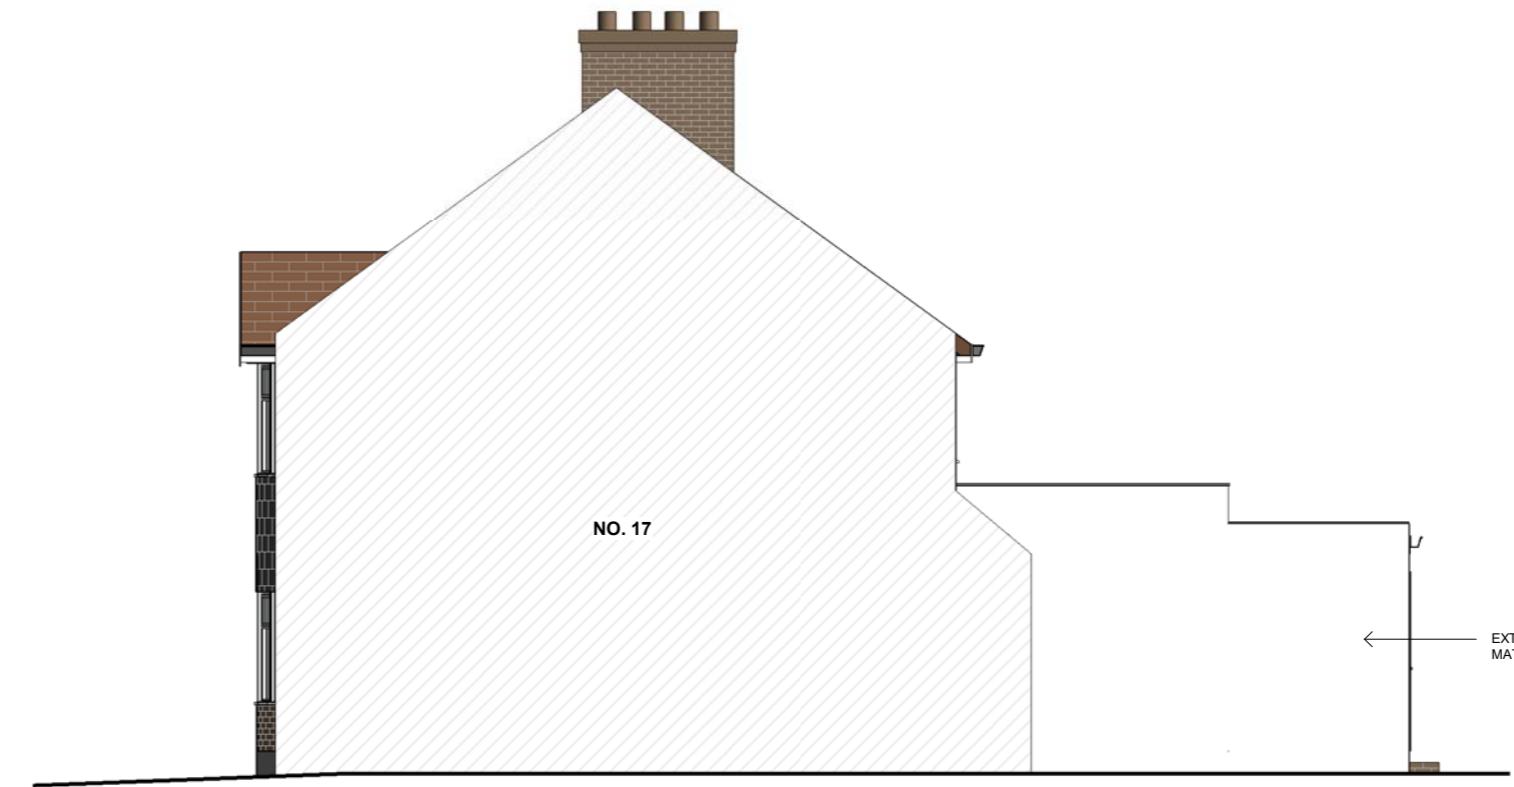

Proposed Right Side Elevation

1 : 100

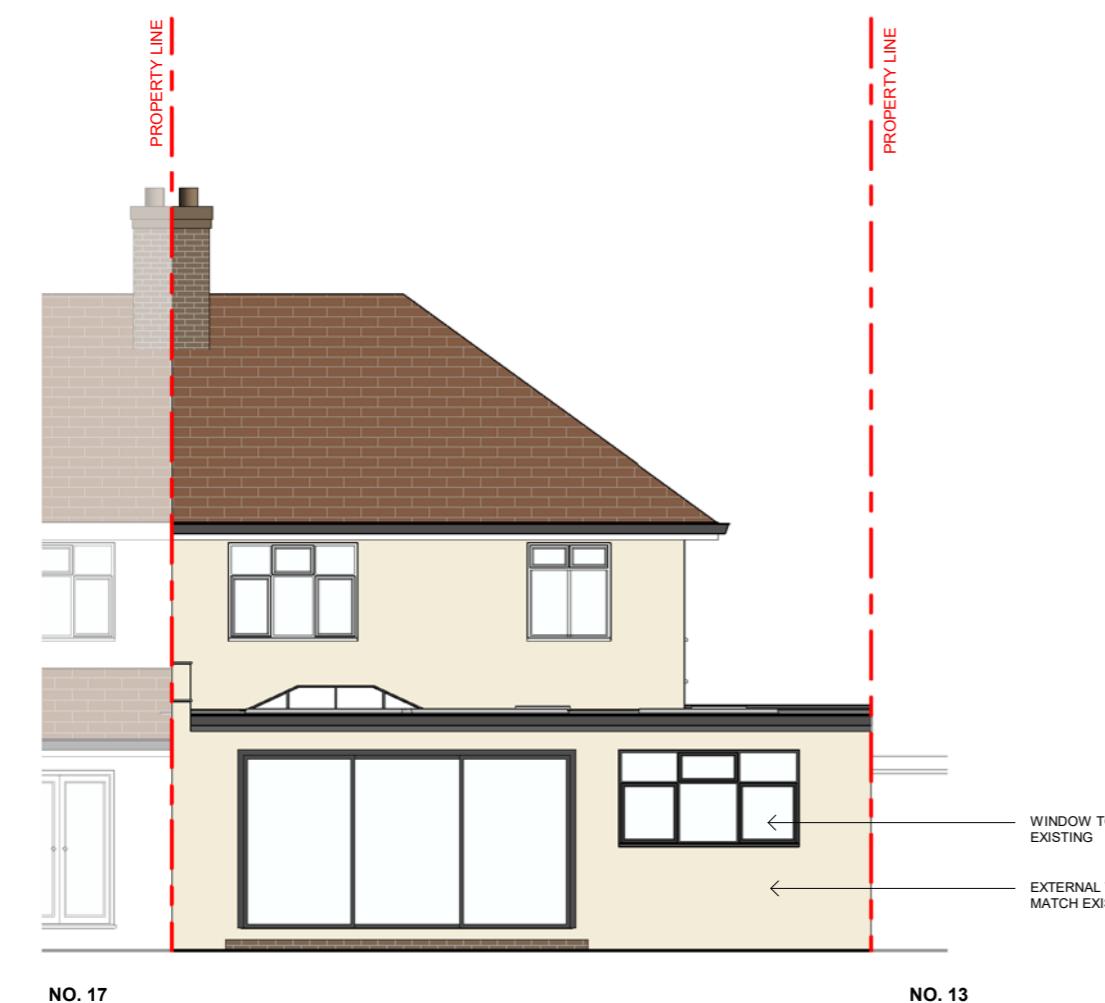

Proposed Rear Elevation

1 : 100



Proposed Left Side Elevation

1 : 100

**DRAWING NOTES**

**Dimensions** Written dimensions to be taken in preference to scaled dimensions. The Contractor is responsible for checking all dimensions before work starts.

**Local Authority** All work is to be carried out to the requirements, and to the satisfaction of the Local Authority. These drawings are for planning purposes only.

**Discrepancies** Any discrepancies to be brought to the attention of HCL immediately.

**CONSTRUCTION (DESIGN AND MANAGEMENT) REGULATIONS 2015 DESIGNERS IDENTIFICATION AND ASSESSMENT OF RISKS.**



**REVISIONS**

| REV | DATE | DESCRIPTION | BY | CH |
|-----|------|-------------|----|----|
|     |      |             |    |    |
|     |      |             |    |    |
**PROJECT TITLE**

15 Potter Street HA6 1QJ

**DRAWING TITLE**

Proposed Elevations

**CLIENT**

Mr. Amrit

**DRAWING No.** PN-006 **REV**

**DATE** 24-03-2023 **DRAWING STATUS** PLANNING

**SCALE @ A2 - As indicated**

0 0.5 1 1.5 2 2.5  
1:50

0 1 2 3 4 5  
1:100

www.hexaform.co.uk  
email:info@hexaform.co.uk  
mobile:07366006666



**HEXAFORM**  
DESIGN AND BUILD