

EXISTING FENCING ALONG
THE SIDE BOUNDARY

THE PROPOSED FIRST
FLOOR REAR EXTENSION

EXISTING FENCING ALONG
THE SIDE BOUNDARY


BURY STREET

Shelter


Shelter

THE EXISTING VEHICULAR
ACCESS AND DRIVEWAY
PARKING AREA FOR AT
LEAST 3 CARS

1:500 SITE PLAN



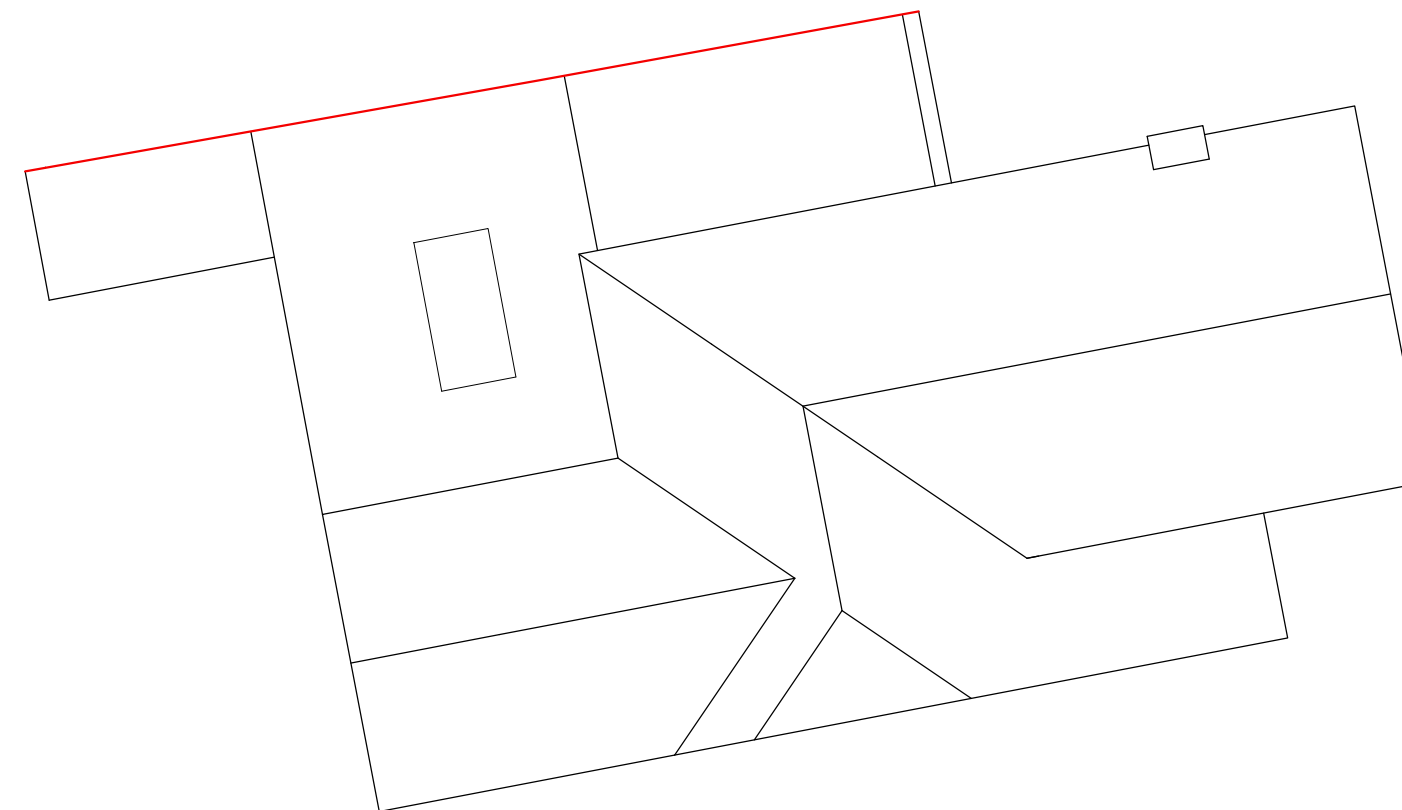


1:100 ROOF PLAN

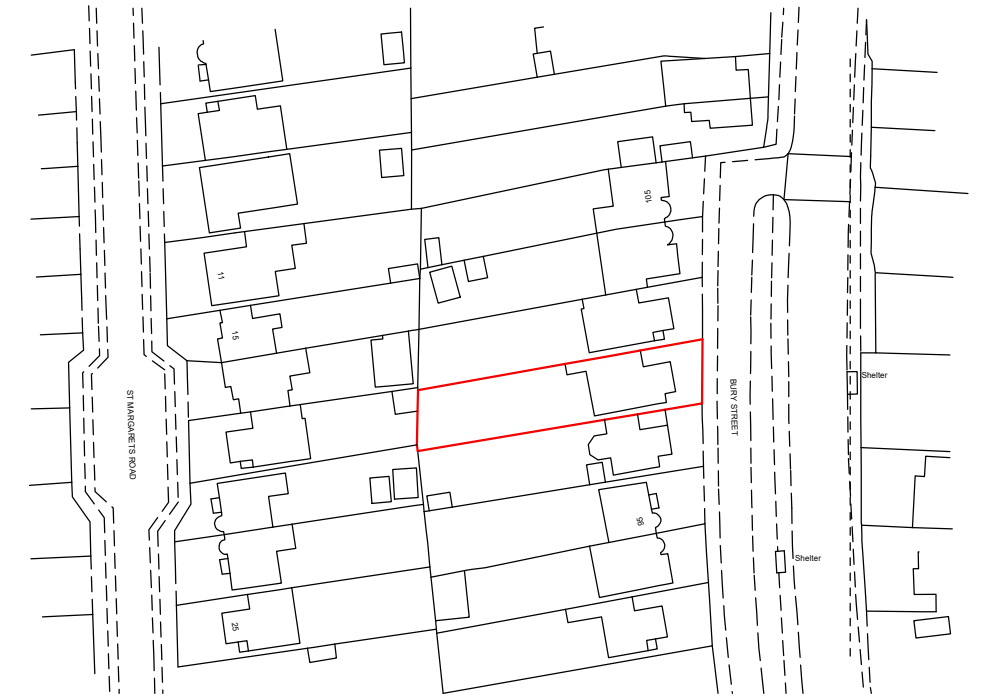

Ordnance Survey (c) Crown Copyright 2026. All rights reserved. Licence number 100022432

1:1250 LOCATION PLAN

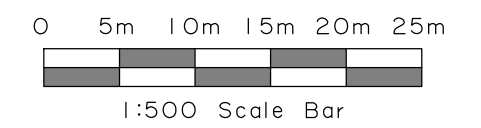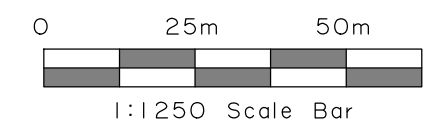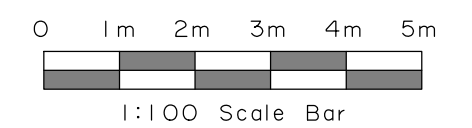

No.	Date	By	Contents
Revisions			
Drawing Title Location Plan & Site Plan			
Project First floor rear extension and internal alterations			
Scale		Date	Drawn by
As stated		August 2026	SD
Client Details Mr & Mrs Huse 99 Bury Street Ruislip HA4 7TF			
Drg.No.		Rev.	
BS PA 03		A	