


1:50

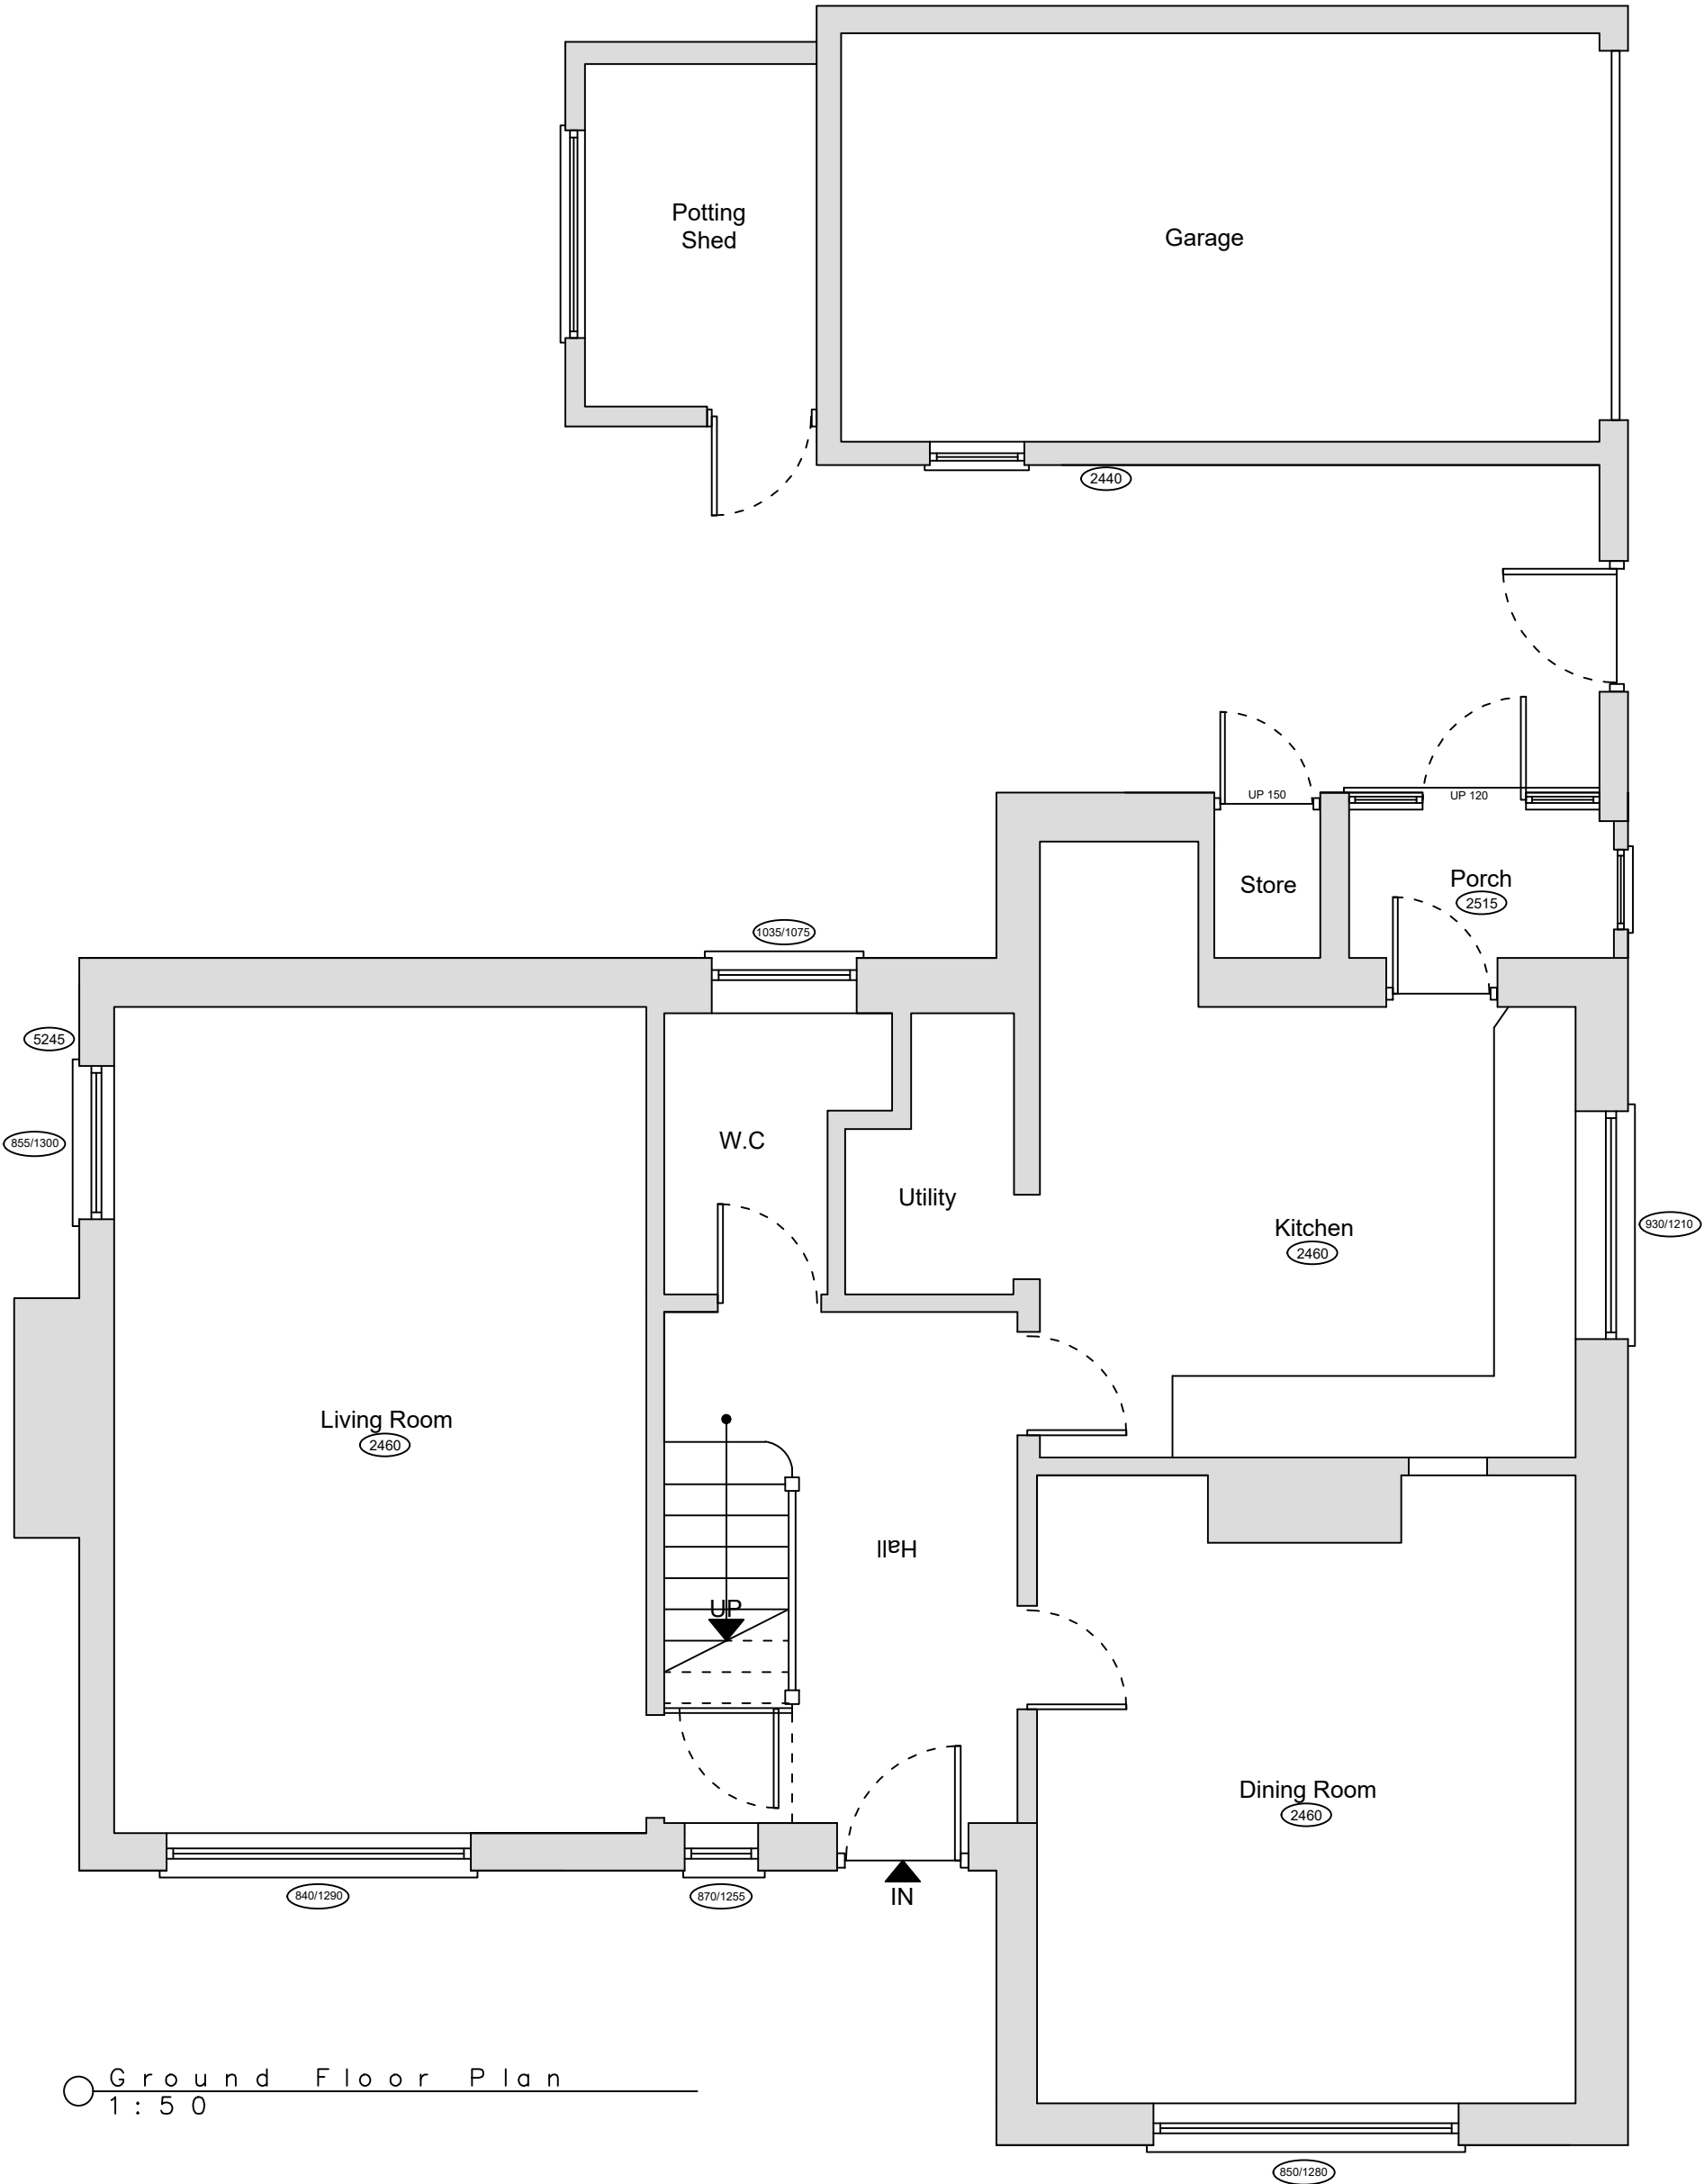

Ground Floor Plan
1:50

	05.04.24	BJS			
Revision	Date	Drawn	Designer	Checked	Approved
Revision History					
OAKMAN ARCHITECTURE. Address: 7 Denham Way, Denham UB9 5AX Mob.: 07787197752 E-mail: benjamin@oakmanltd.com					

<u>Project Address:</u> Friars Pardon Tile Kiln Lane Harefield UXBRIDGE UB9 6LU	<u>Client:</u> Mr Dytham
EXISTING	
<u>Drawing Number:</u> 2413-001	<u>Scales:</u> 1:50 @ A3
	<u>Rev. No.</u> —

- NOTES GENERAL:
- Work to figured dimensions and relative position only, confirm to designer
 - This drawing is to be read in conjunction with all relevant drawings, detailed specifications where applicable and all associated drawings in this series (if any)
 - Any discrepancy on this drawing is to be reported immediately to Oakman Architecture Ltd for clarification
 - The contractor is responsible for all temporary works and for the stability of the works in progress