


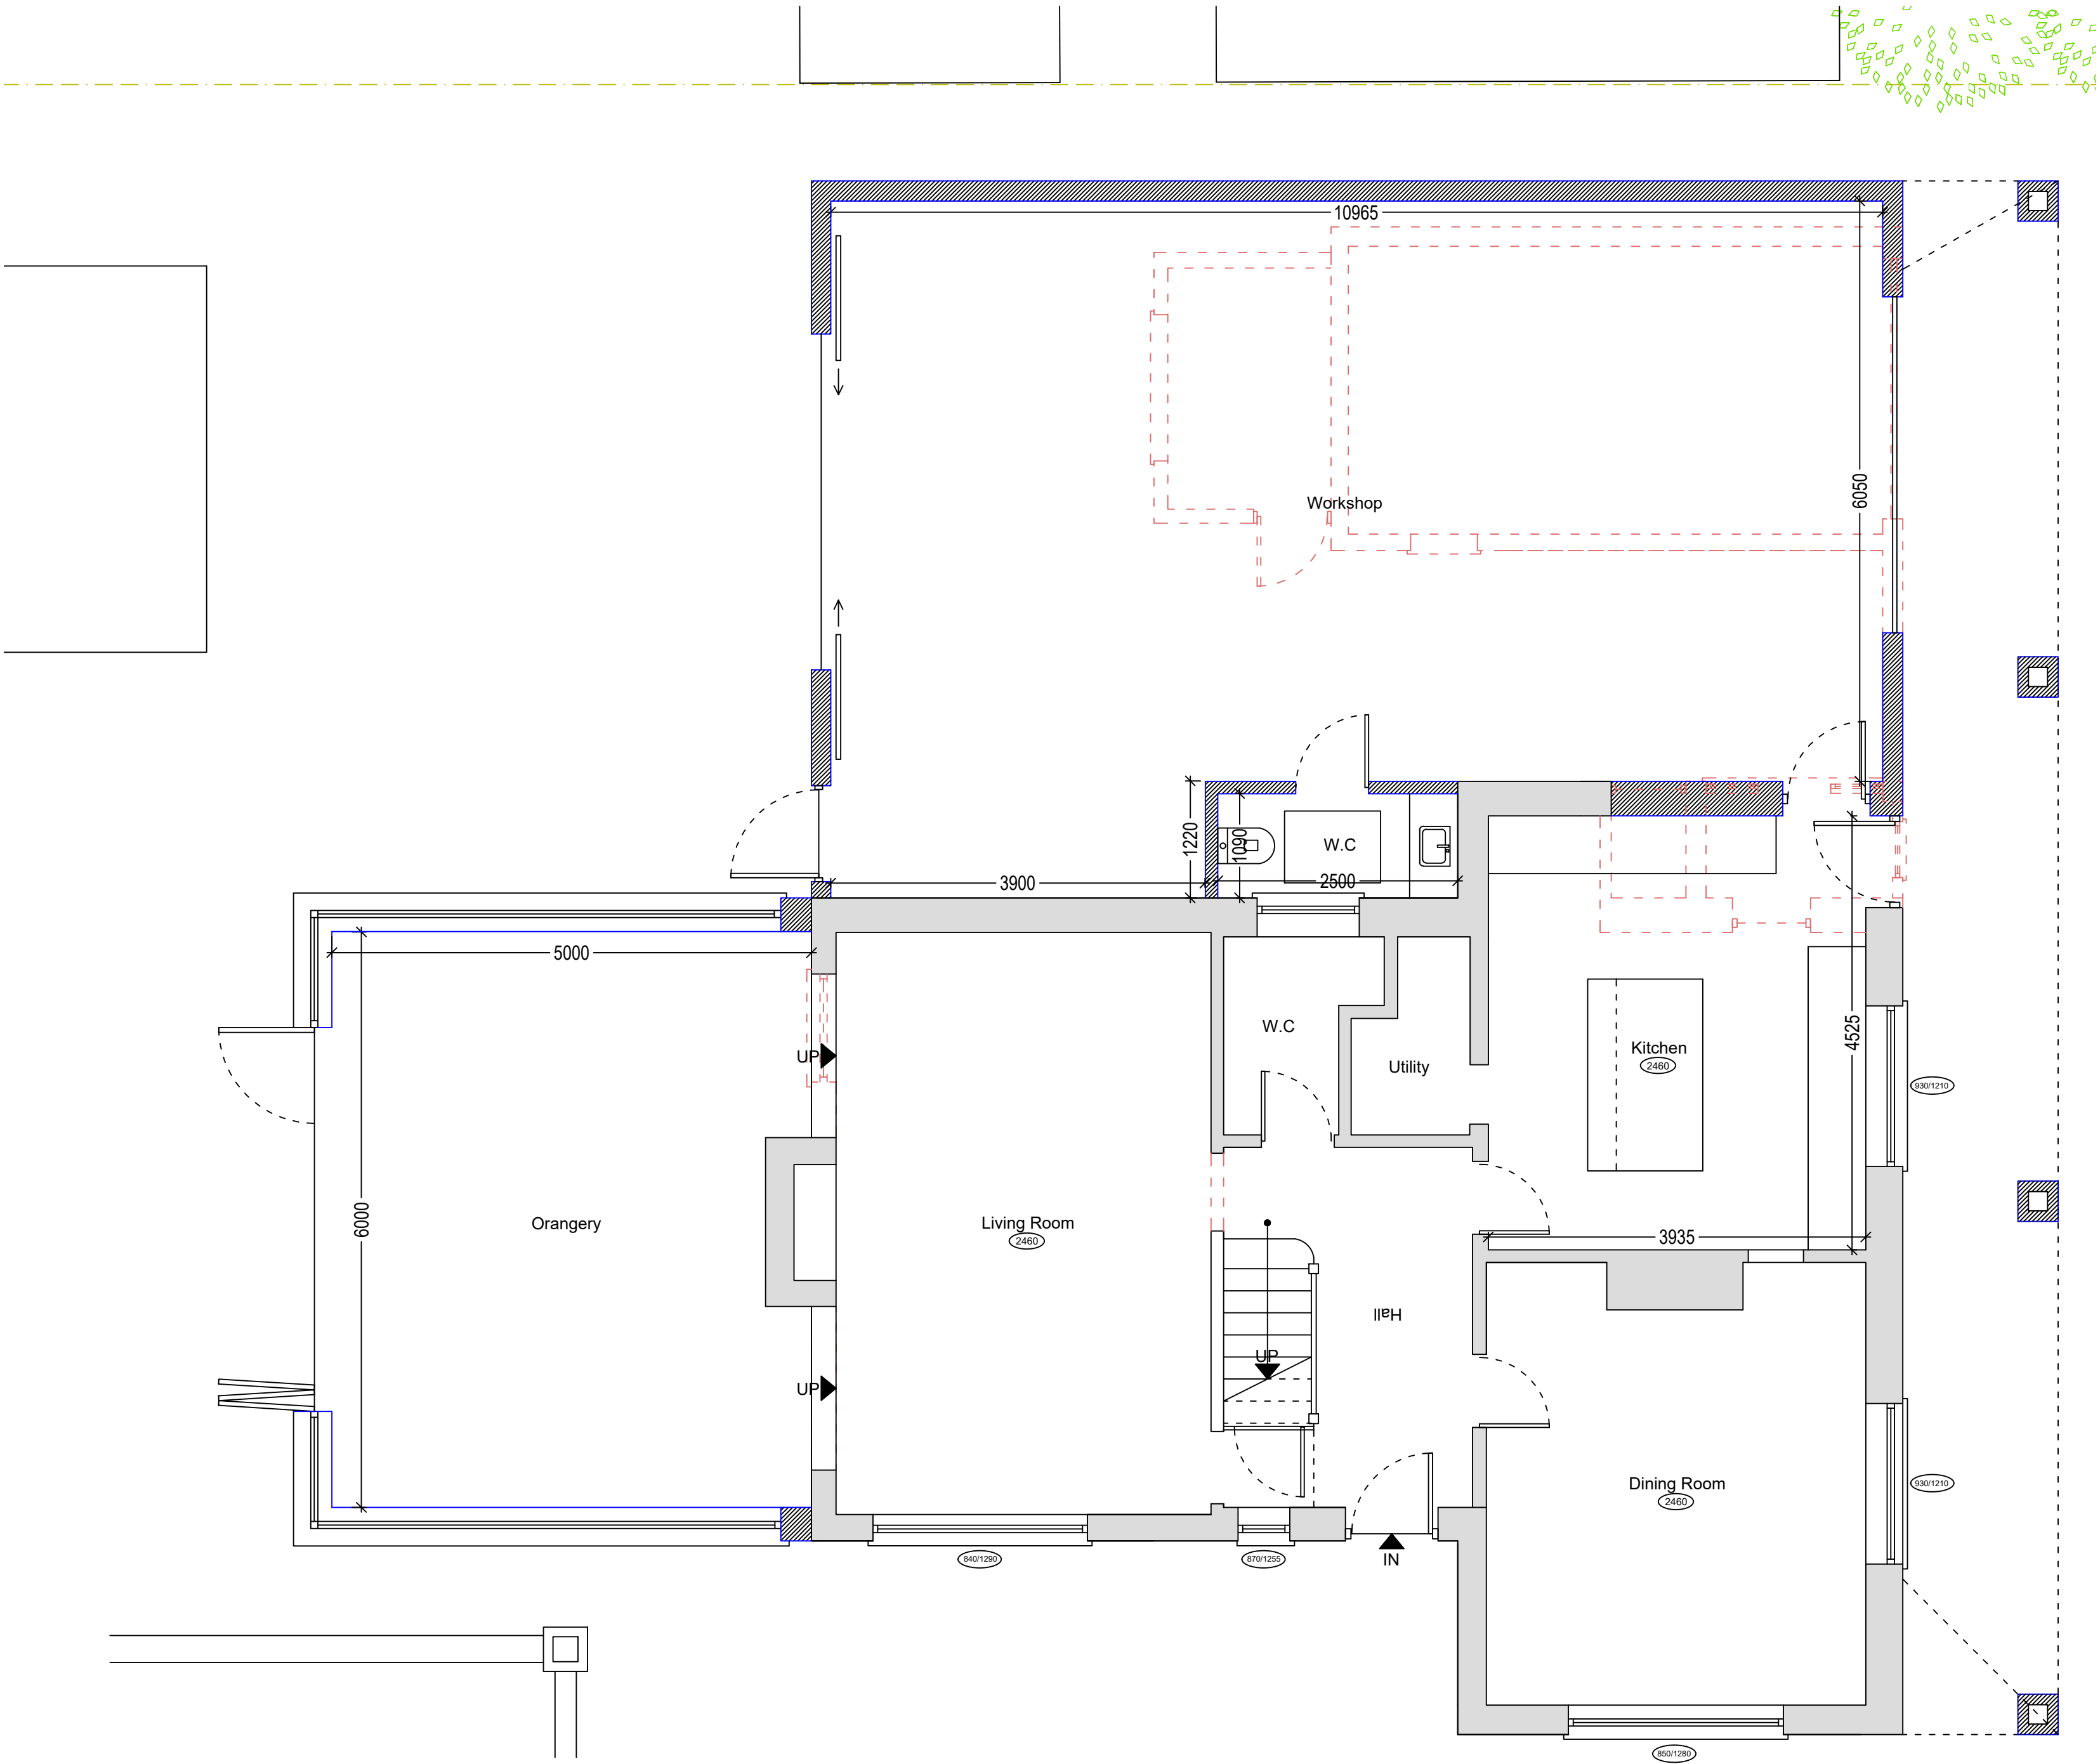

- NOTES GENERAL:
- Work to figured dimensions and relative position only, confirm to designer
 - This drawing is to be read in conjunction with all relevant drawings, detailed specifications where applicable and all associated drawings in this series (if any)
 - Any discrepancy on this drawing is to be reported immediately to Oakman Architecture Ltd for clarification
 - The contractor is responsible for all temporary works and for the stability of the works in progress

Revision	Date	Drawn	Designer	Checked	Approved
	17.04.24	BJS			

Revision History

OAKMAN ARCHITECTURE.

Address: 7 Denham Way, Denham, UB9 5AX

Mob.: 07787197752
E-mail: benjamin@oakmanltd.com

Project Address:	Client:
Friars Pardon Tile Kiln Lane Harefield UXBRIDGE UB9 6LU	Mr Dytham

PROPOSED

Drawing Number:	Scales:	Rev. No.
2413-101	1:50 @ A2	—

Ground Floor Plan
1:50

