


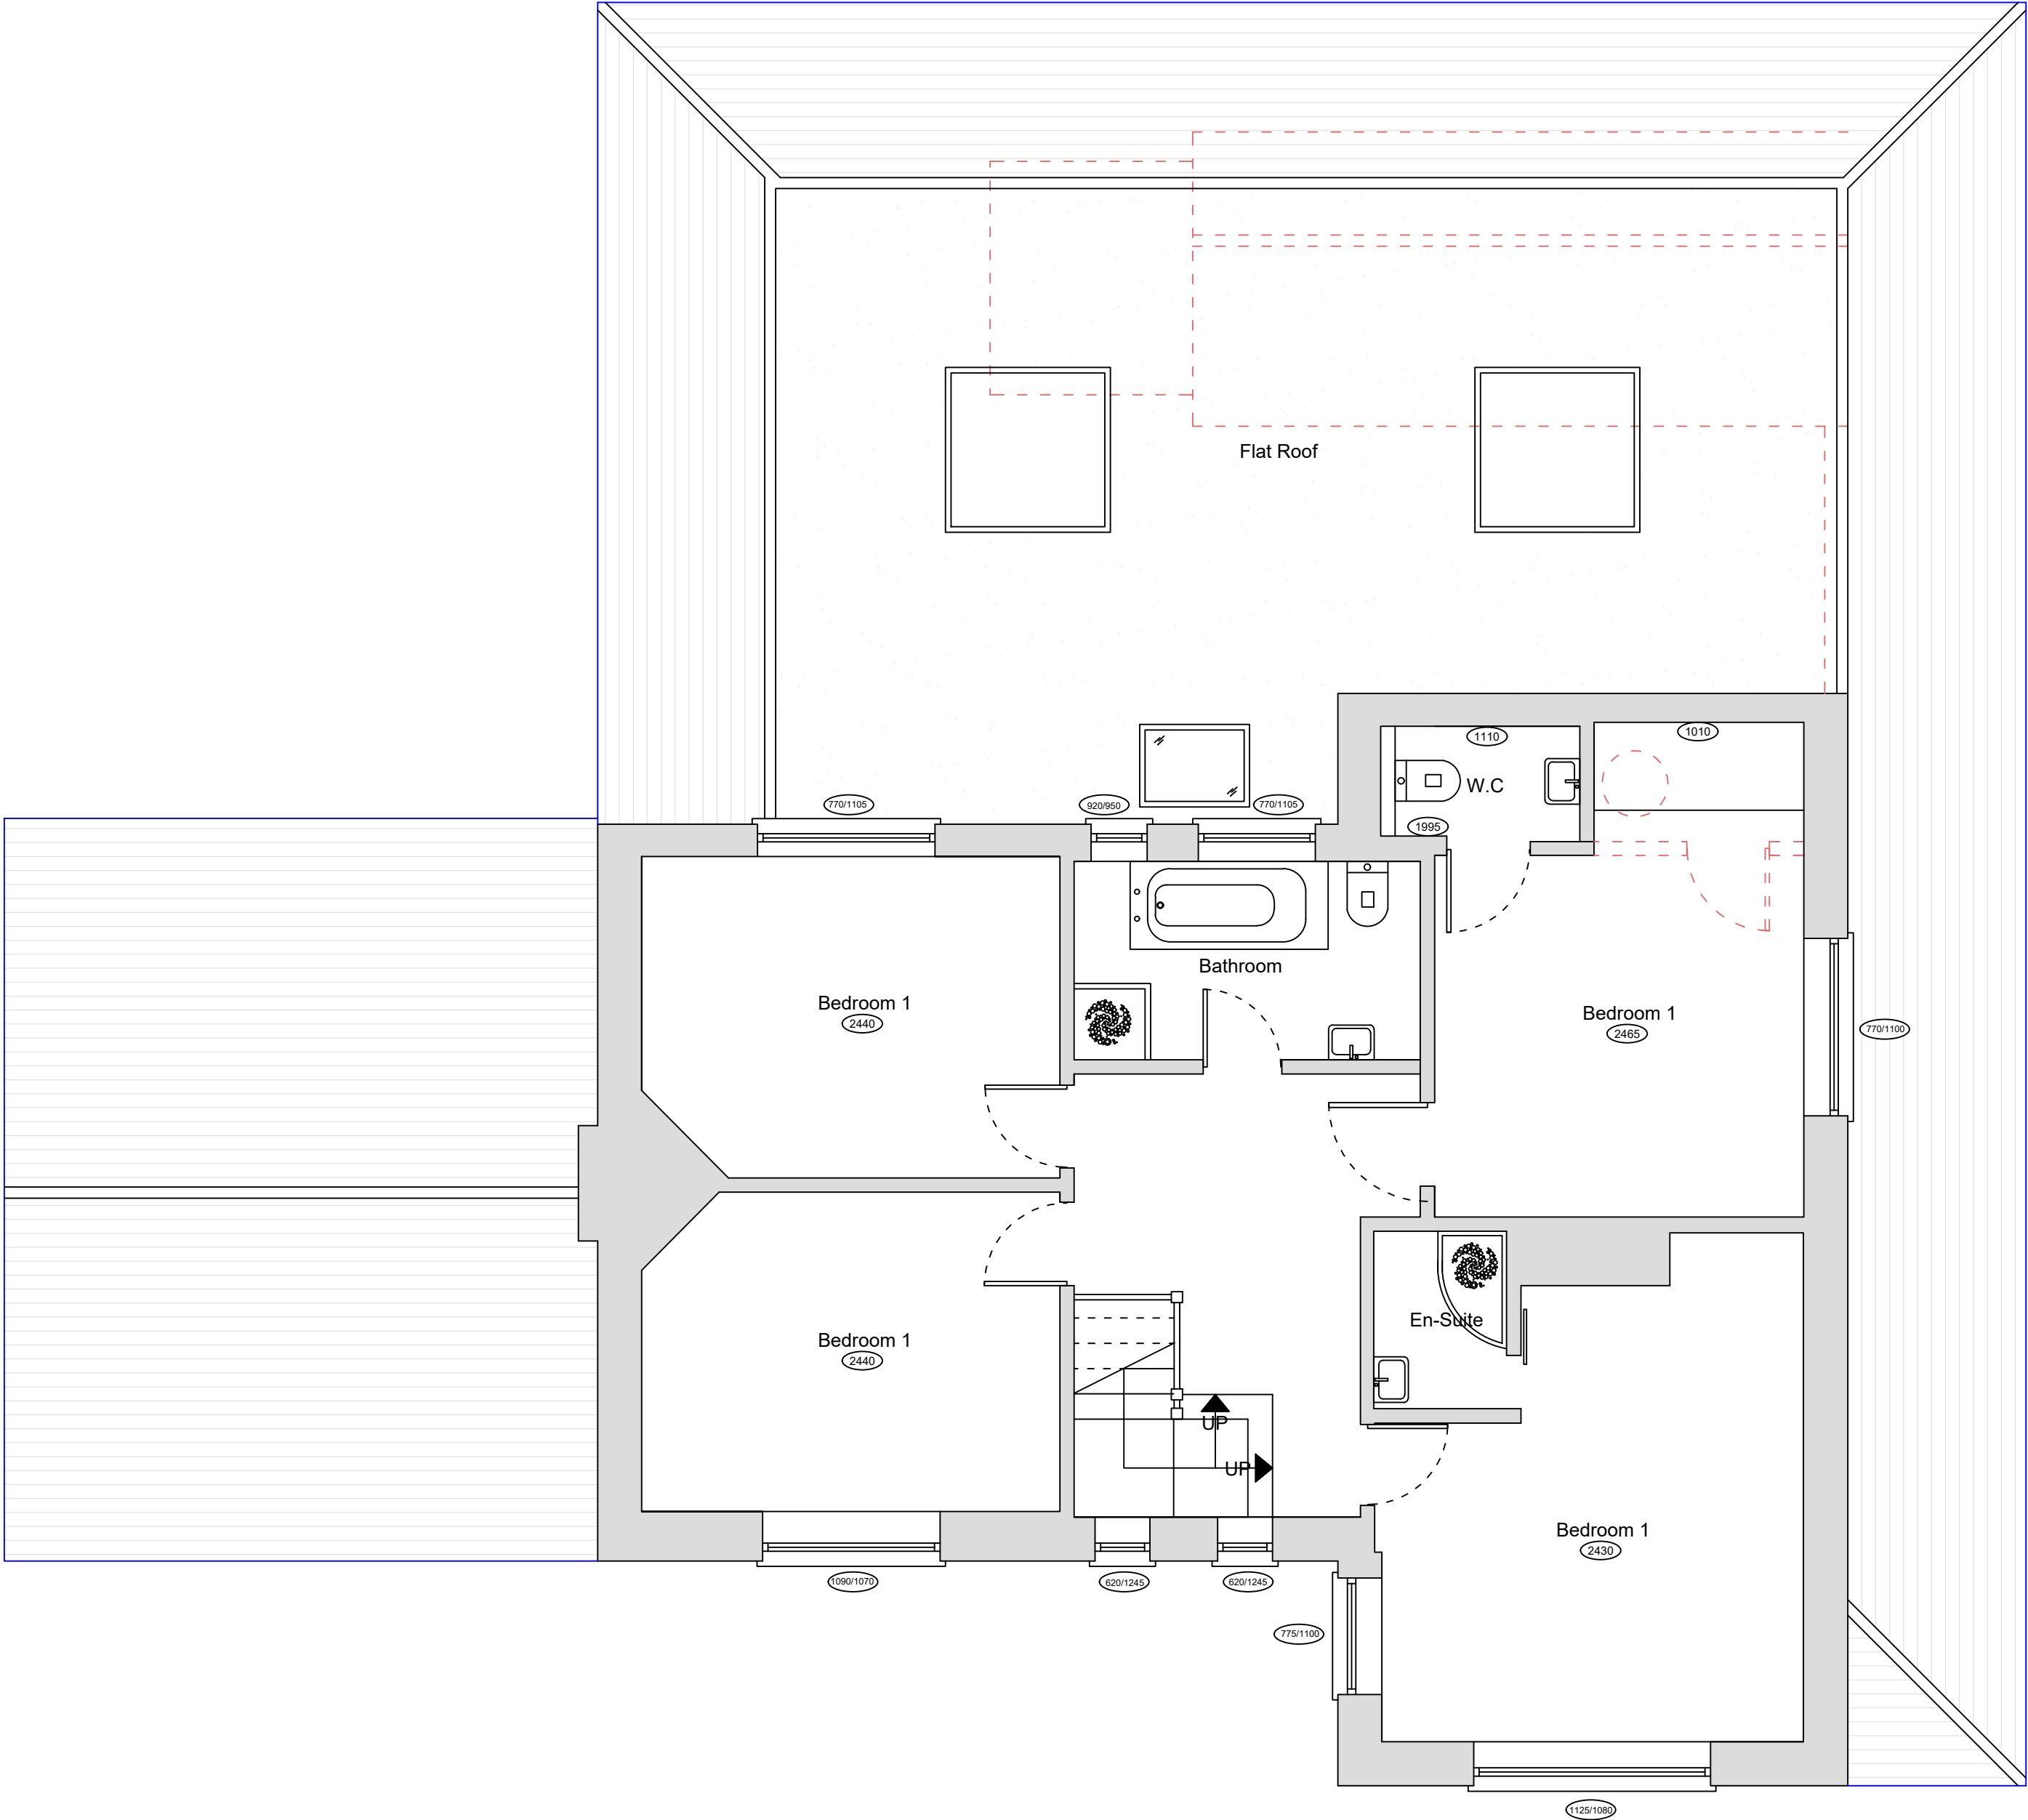

- NOTES GENERAL:**
- Work to figured dimensions and relative position only, confirm to designer
 - This drawing is to be read in conjunction with all relevant drawings, detailed specifications where applicable and all associated drawings in this series (if any)
 - Any discrepancy on this drawing is to be reported immediately to Oakman Architecture Ltd for clarification
 - The contractor is responsible for all temporary works and for the stability of the works in progress

**OAKMAN
ARCHITECTURE.**

● **Address:** 7 Denham Way,
Denham
UB9 5AX

● **Mob.:** 07787197752
E.mail: benjamin@oakmanitd.com

Project Address:

Friars Pardon
Tile Kiln Lane
Harefield
UXBRIDGE
UB9 6LU

Client:

Mr Dytham

PROPOSED

Drawing Number:

2413-102

Scales:

1:50 ● A2

Rev. No.

—

○ **First Floor Plan**
1:50

1:50

