


- NOTES GENERAL:
- Work to figured dimensions and relative position only, confirm to designer
 - This drawing is to be read in conjunction with all relevant drawings, detailed specifications where applicable and all associated drawings in this series (if any)
 - Any discrepancy on this drawing is to be reported immediately to Oakman Architecture Ltd for clarification
 - The contractor is responsible for all temporary works and for the stability of the works in progress

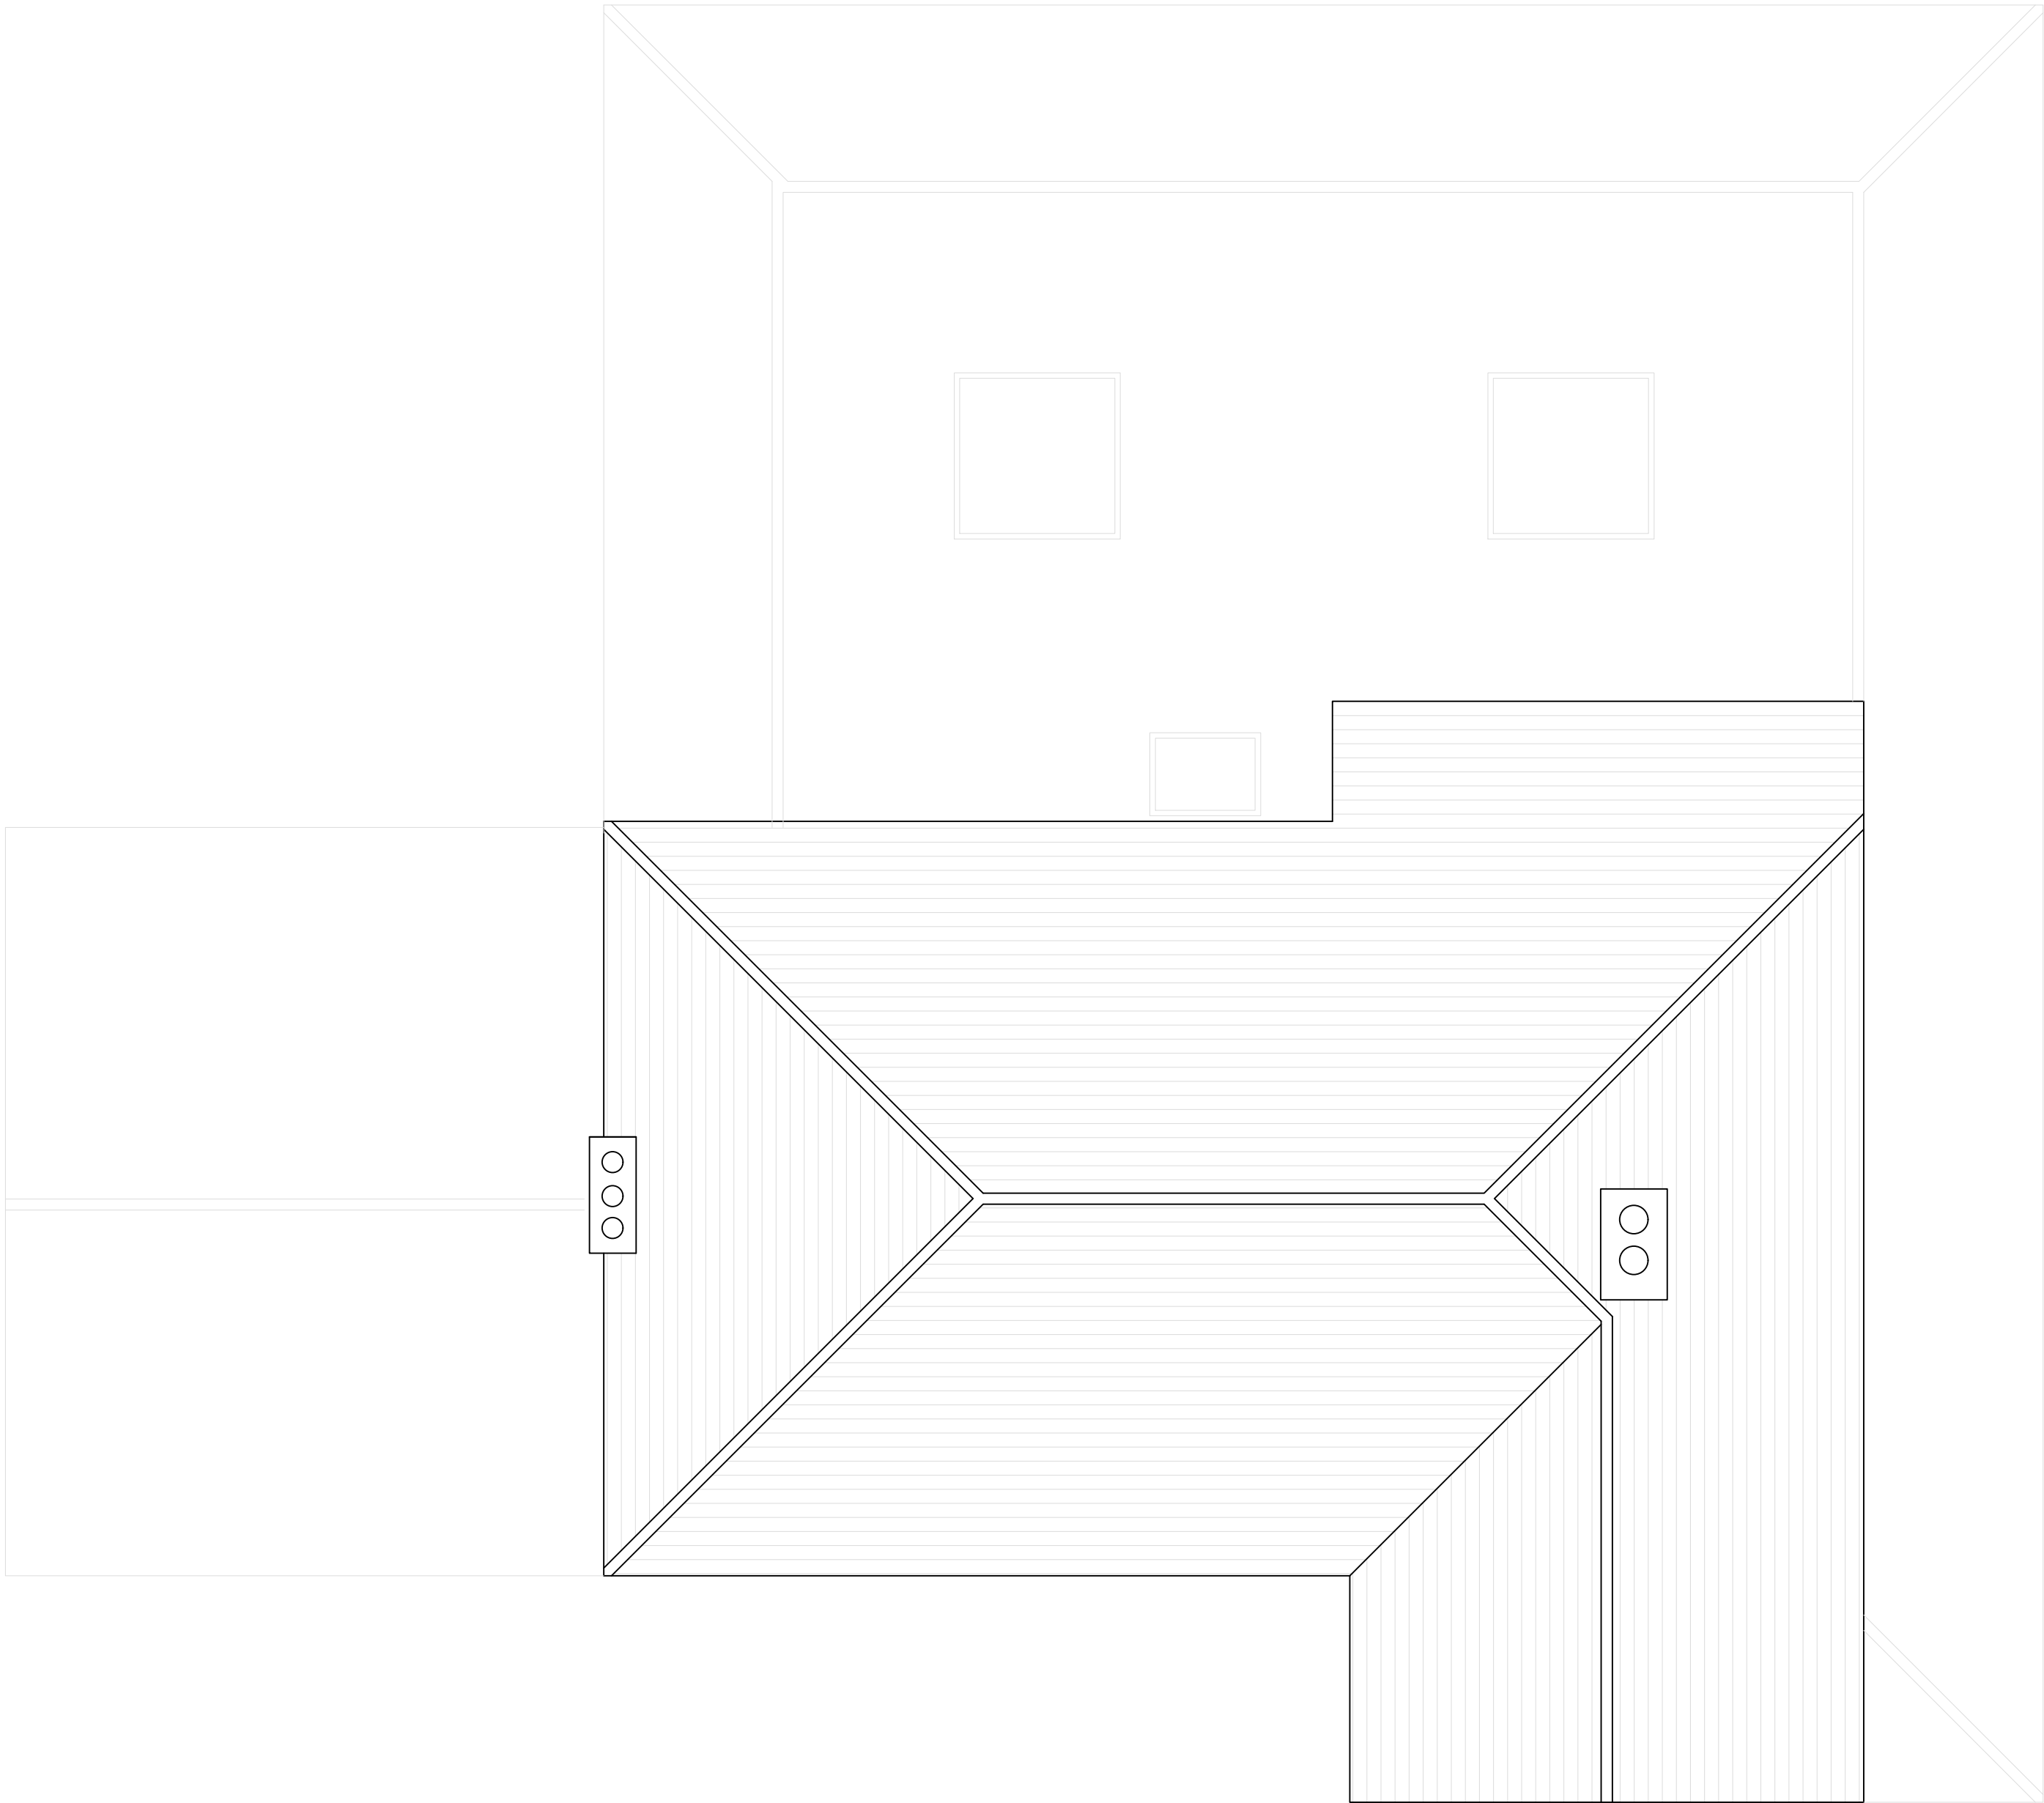

	17.04.24	BJS			
Revision	Date	Drawn	Designer	Checked	Approved

Revision History

OAKMAN
ARCHITECTURE.

© Address: 7 Denham Way, Denham, UB9 5AX
© Mob.: 07787197752
E.mail: benjamin@oakmanltd.com

Project Address: Friars Pardon Tile Kiln Lane Harefield UXBRIDGE UB9 6LU	Client: Mr Dytham
---	----------------------

PROPOSED

Drawing Number: 2413-103	Scales: 1:50 © A2	Rev. No. —
-----------------------------	----------------------	---------------

○ Roof Plan
1:50

1:50 0 1 2 5m