


- NOTES GENERAL:
- Work to figured dimensions and relative position only, confirm to designer
 - This drawing is to be read in conjunction with all relevant drawings, detailed specifications where applicable and all associated drawings in this series (if any)
 - Any discrepancy on this drawing is to be reported immediately to Oakman Architecture Ltd for clarification
 - The contractor is responsible for all temporary works and for the stability of the works in progress

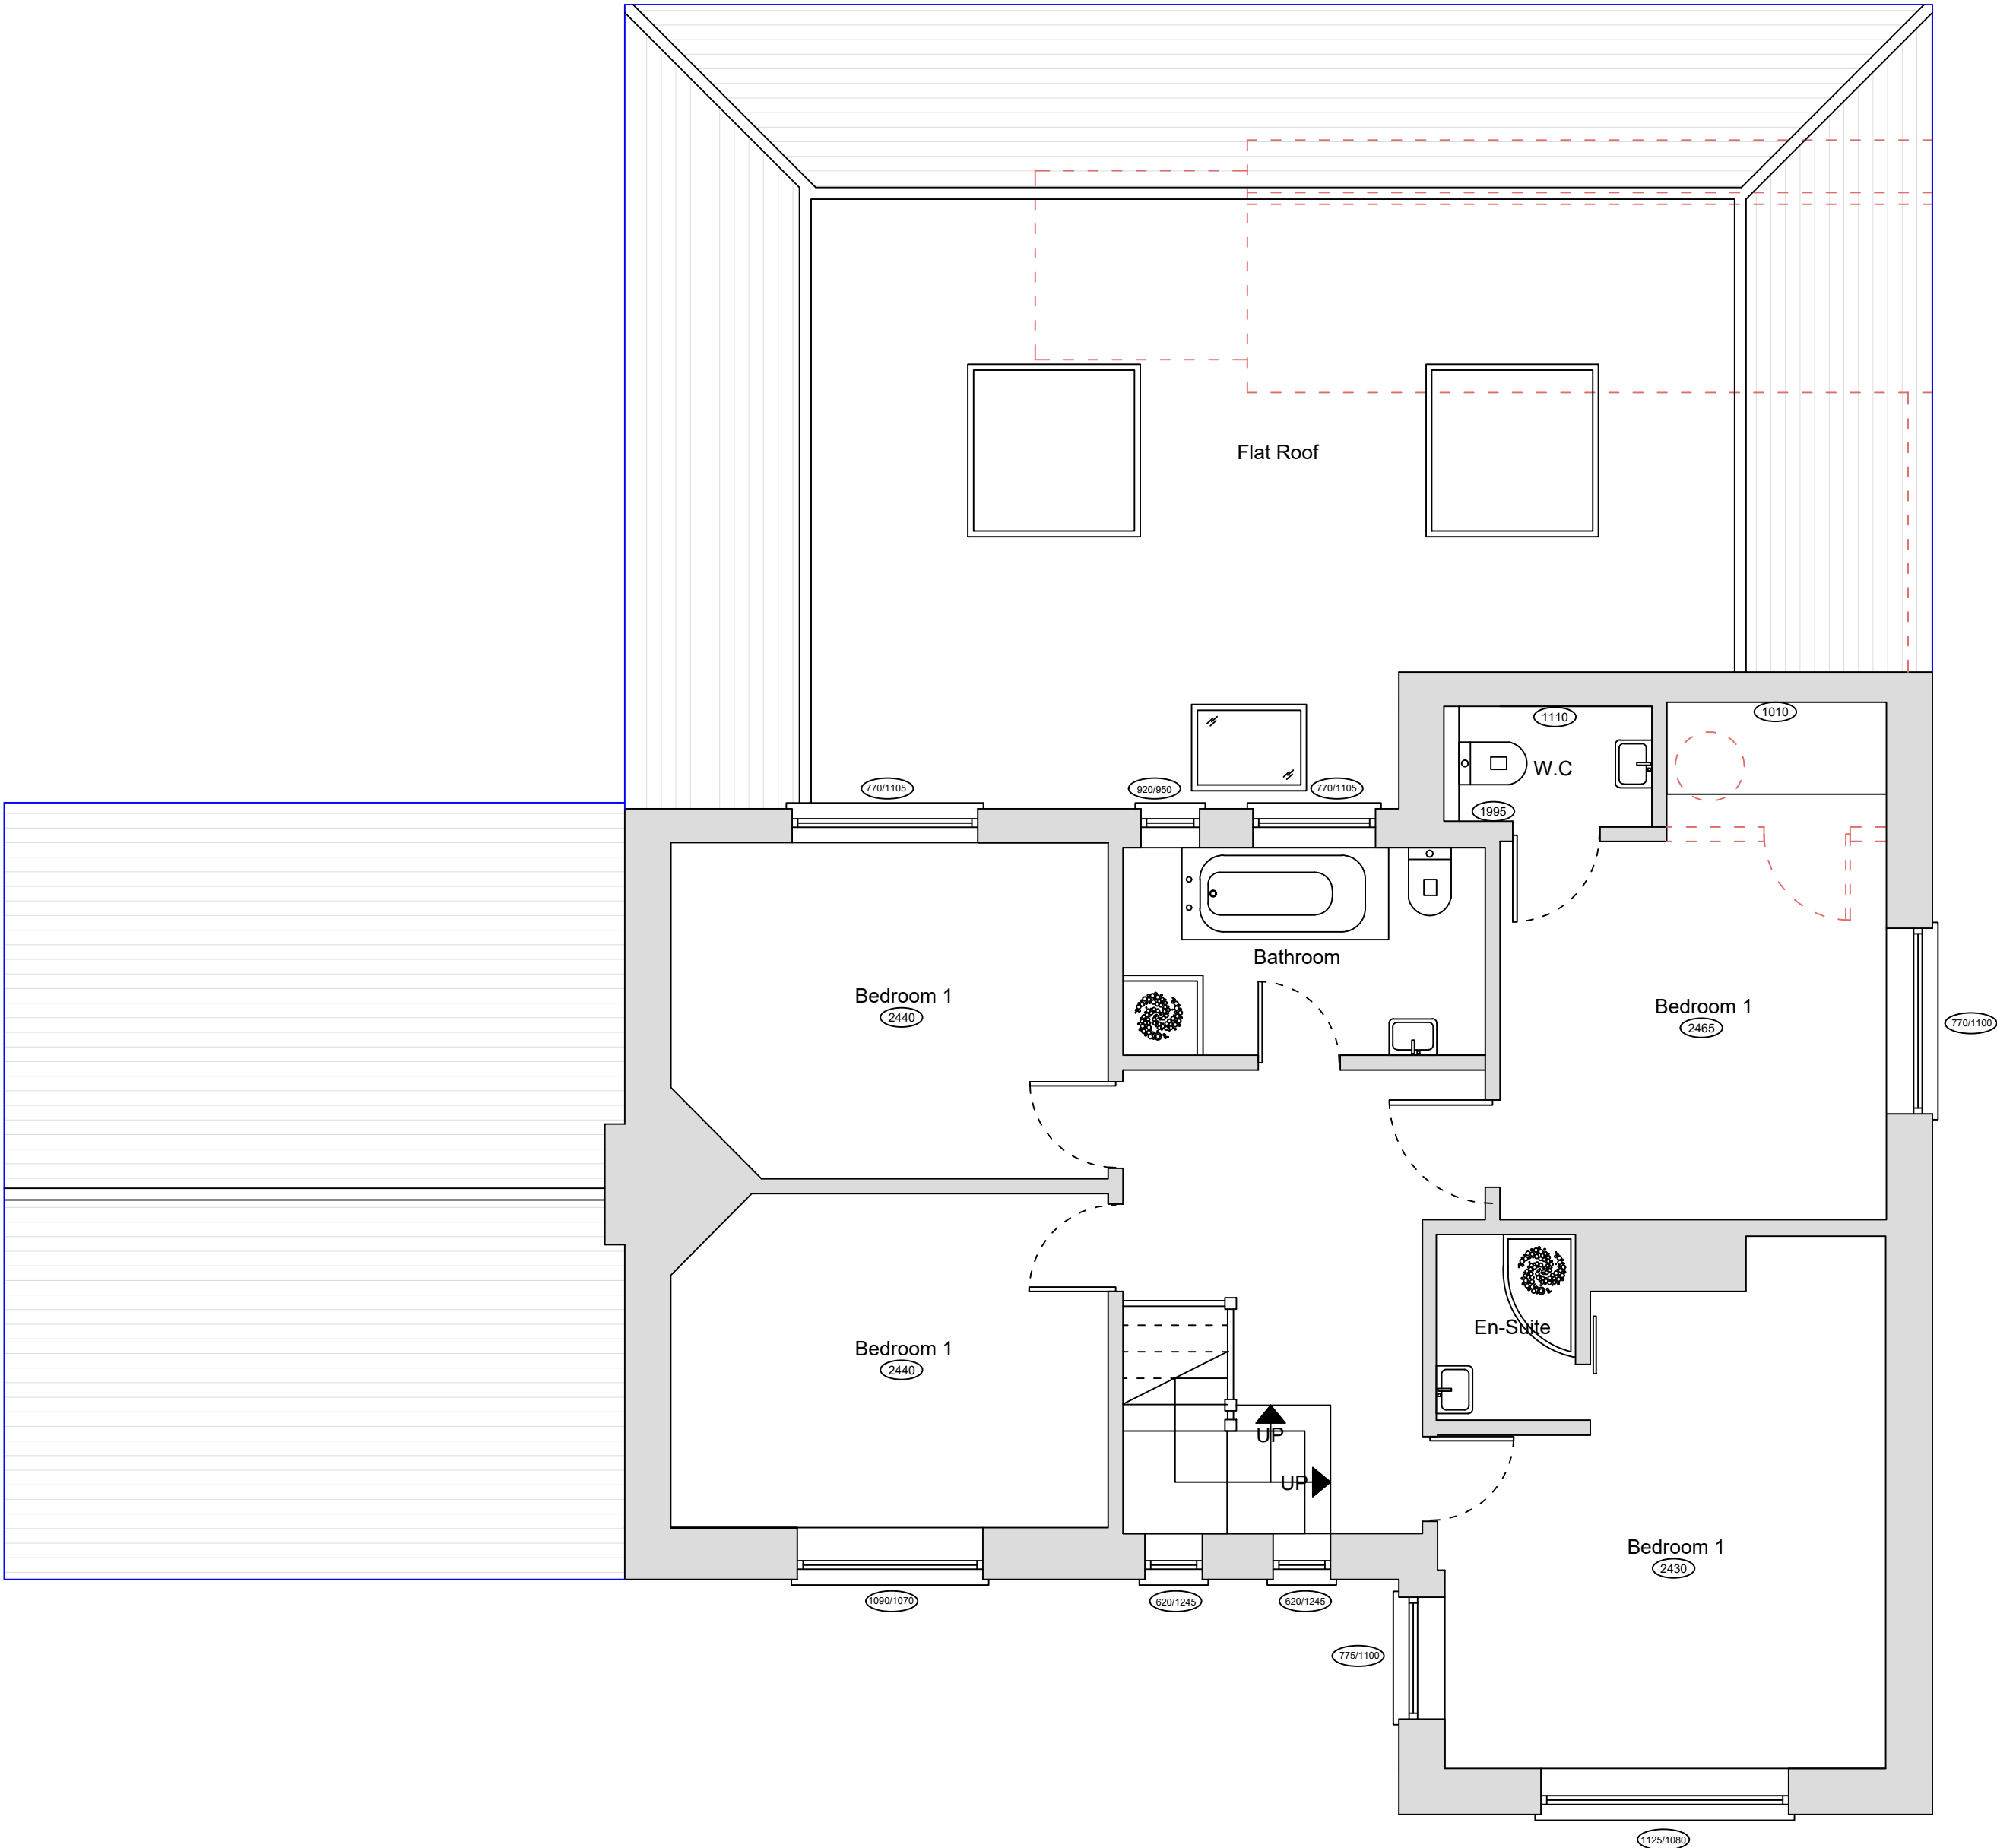

○ First Floor Plan
1:50

1:50
0 1 2 5m

OAKMAN
ARCHITECTURE.

● Address:
7 Denham Way,
Denham
UB9 5AX

● Mob.: 07787197752
E-mail: benjamin@oakmanltd.com

Project Address:

Friars Pardon
Tile Kiln Lane
Harefield
UXBRIDGE
UB9 6LU

Client:

Mr Dytham

PROPOSED

Drawing Number:
2413-102

Scales:
1:50 ● A2

Rev. No.
C