
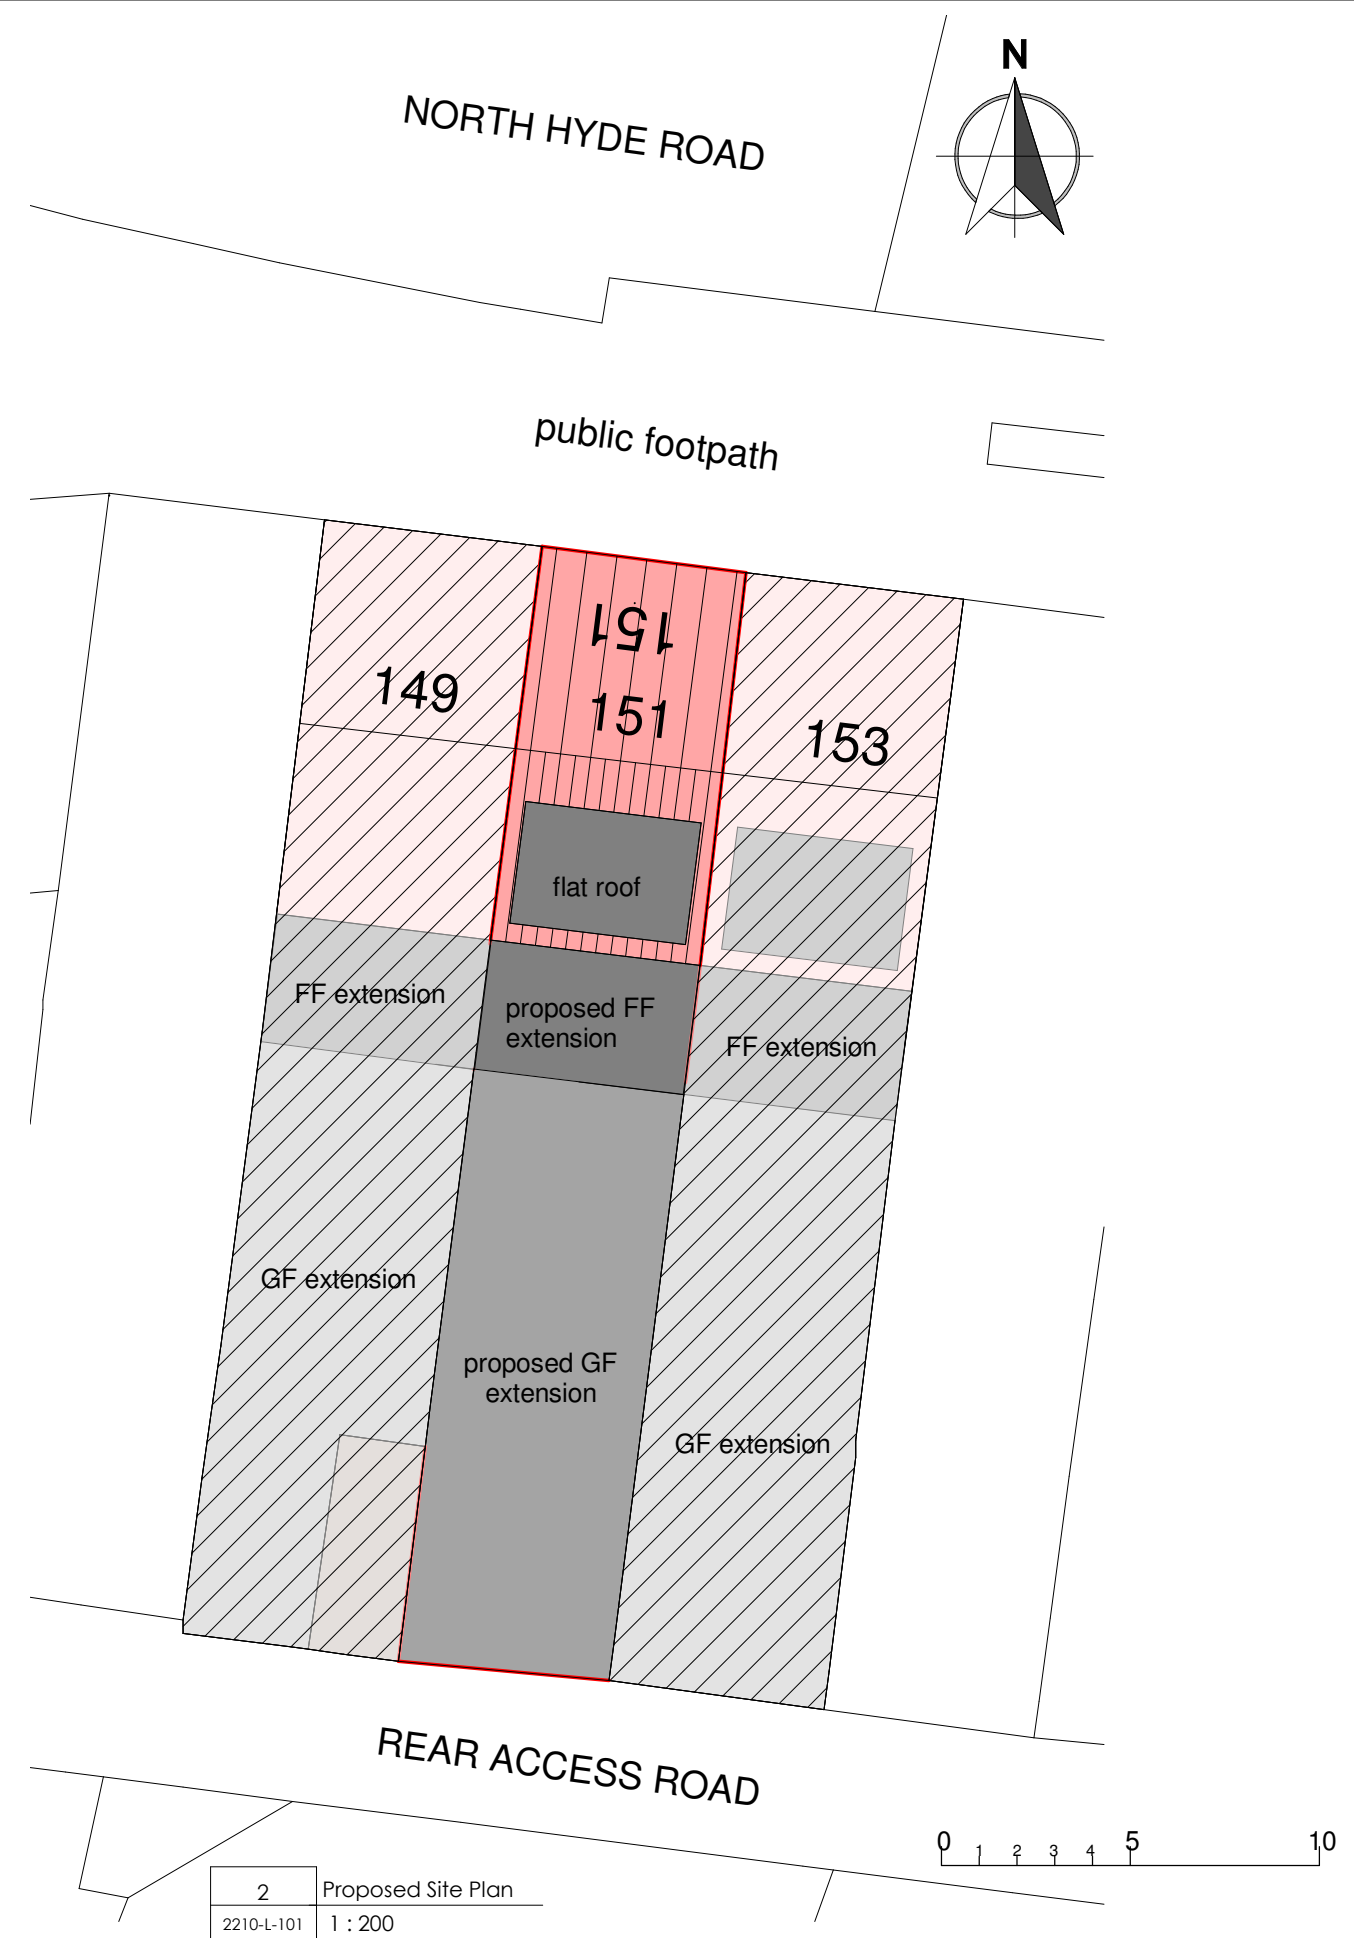


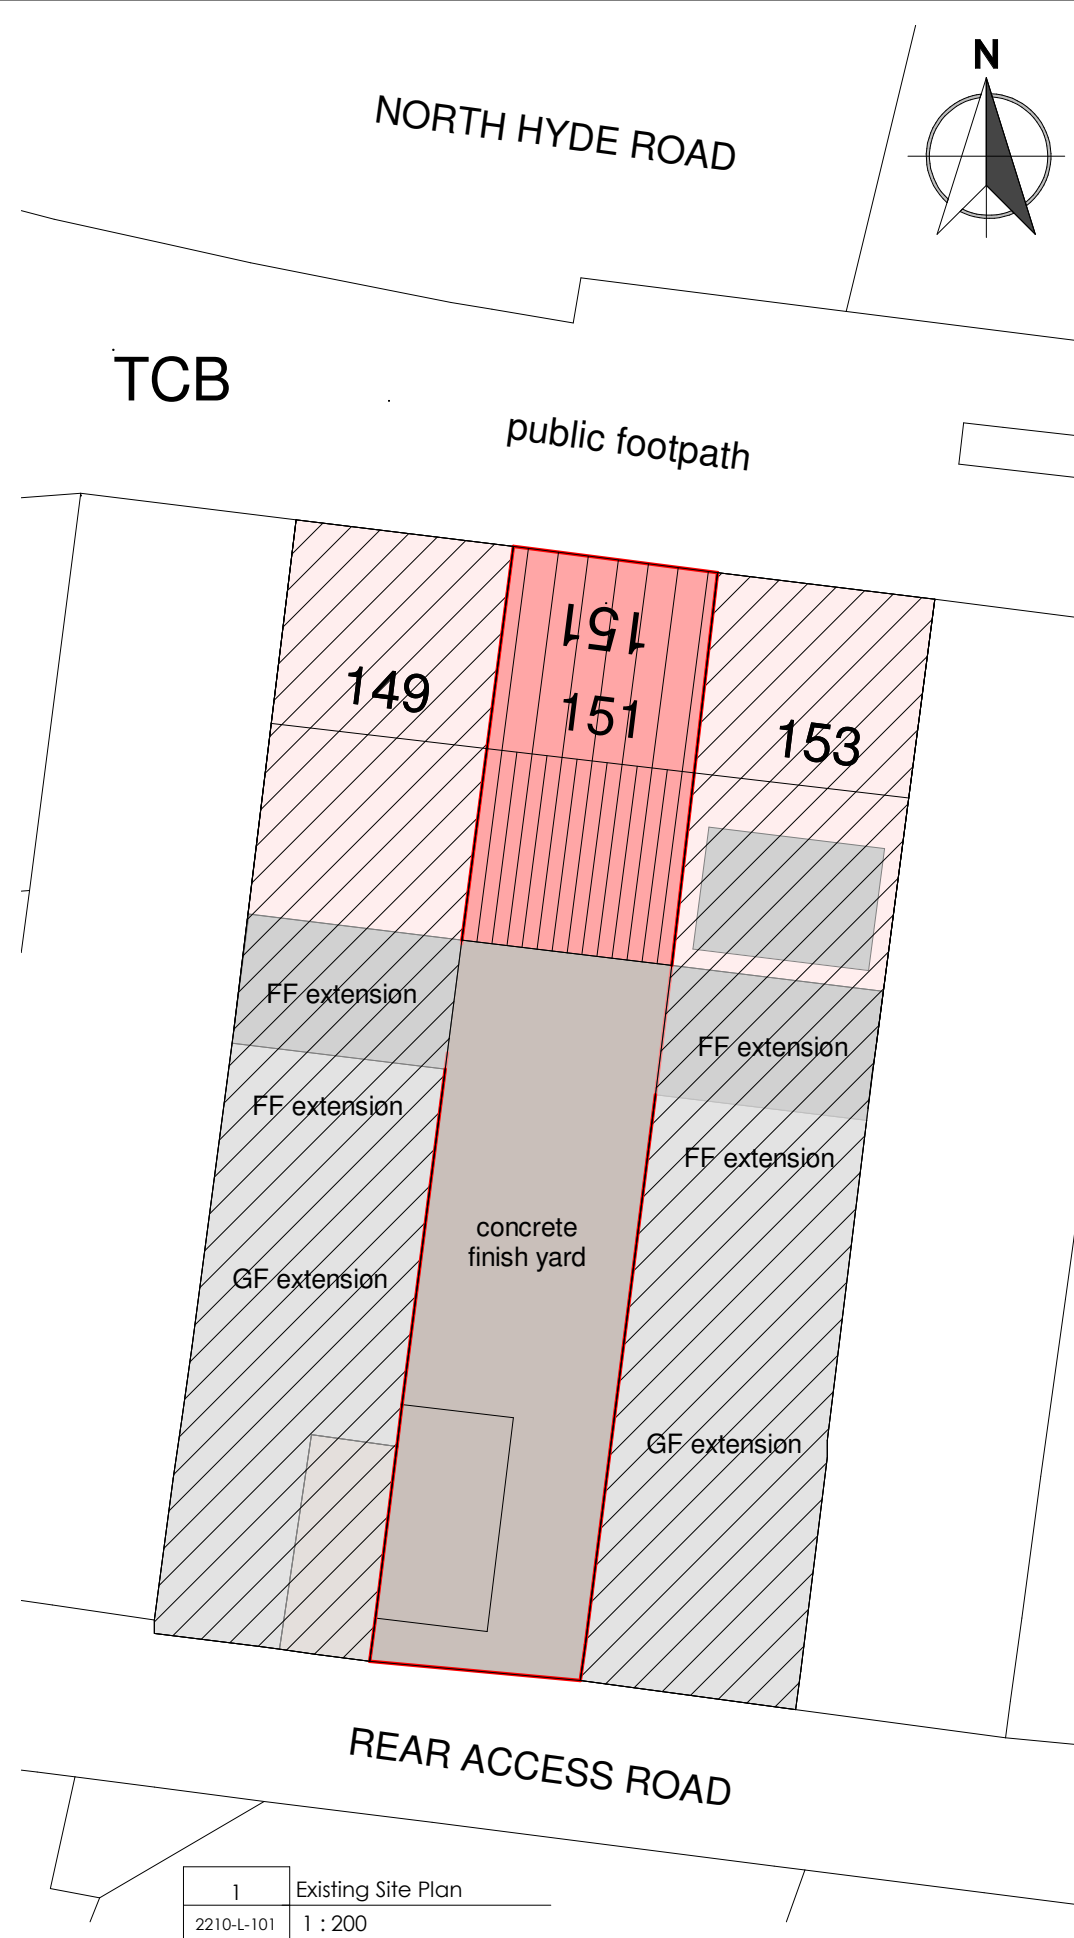

Rev. No.	Description	Date	Project:	Proposed ground floor rear extension, part first floor rear extension and loft conversion 151 North Hyde Road, Hayes, UB3 4NS
			Client:	Nachhattar Singh
			Title:	Existing and Proposed Site Plan
			Project No:	22P0511-010
			Scale:	1 : 200
			Rev:	@A3
			Date:	09/2022
			Drg No:	2210-L-101