






EXISTING FRONT ELEVATION

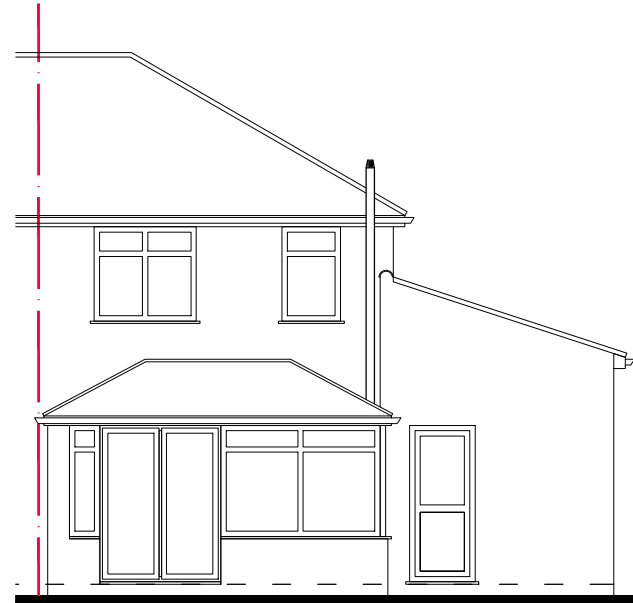


EXISTING REAR ELEVATION

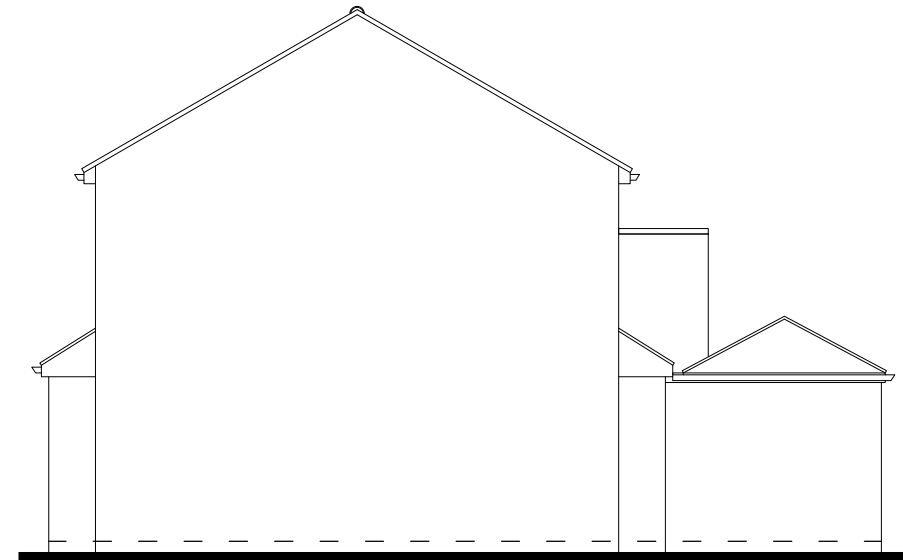


EXISTING SIDE ELEVATION

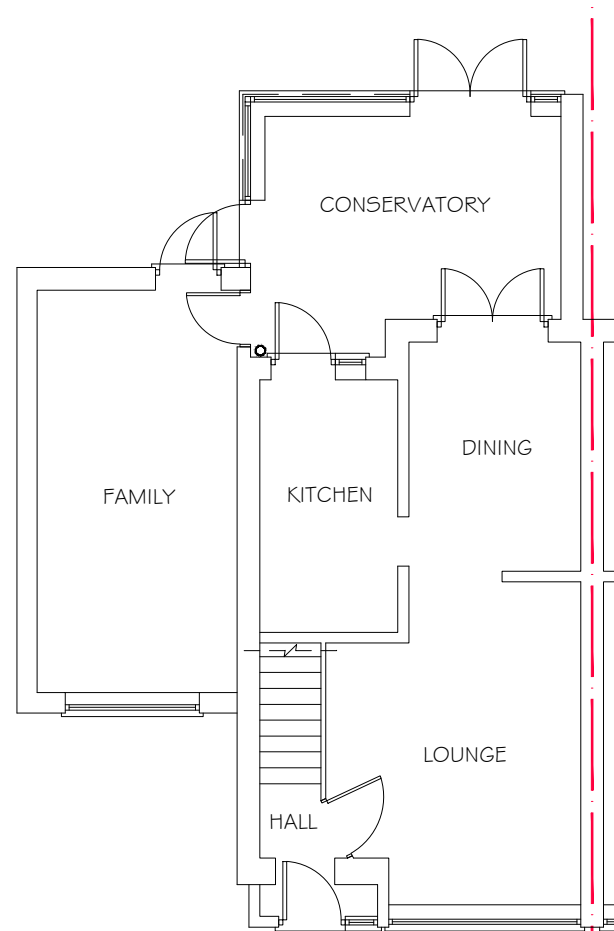

EXISTING GROUND FLOOR PLAN

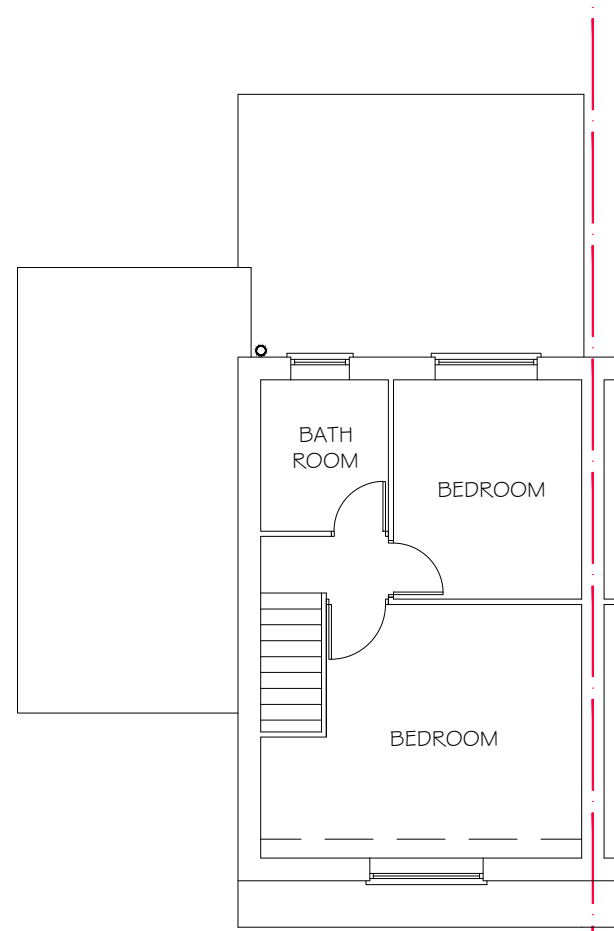

EXISTING FIRST FLOOR PLAN

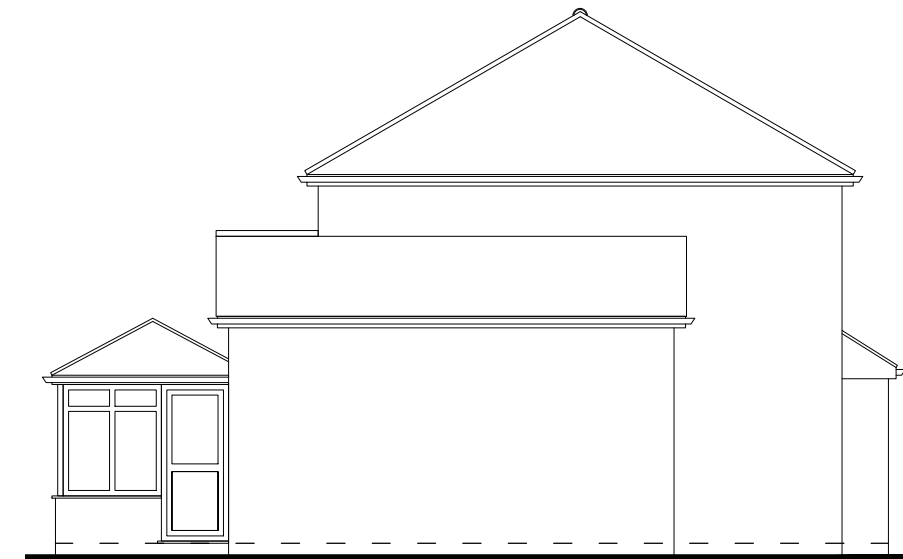

EXISTING SIDE ELEVATION



Drawing:
Existing Floor
Plans & Elevations

Address:
164 Woodrow Avenue,
Hayes, UB4 8QR

Scale: 1:100 @ A3
Date: 08-06-23
Dwg No: 01