




EXISTING SIDE ELEVATION
FROM NO.19

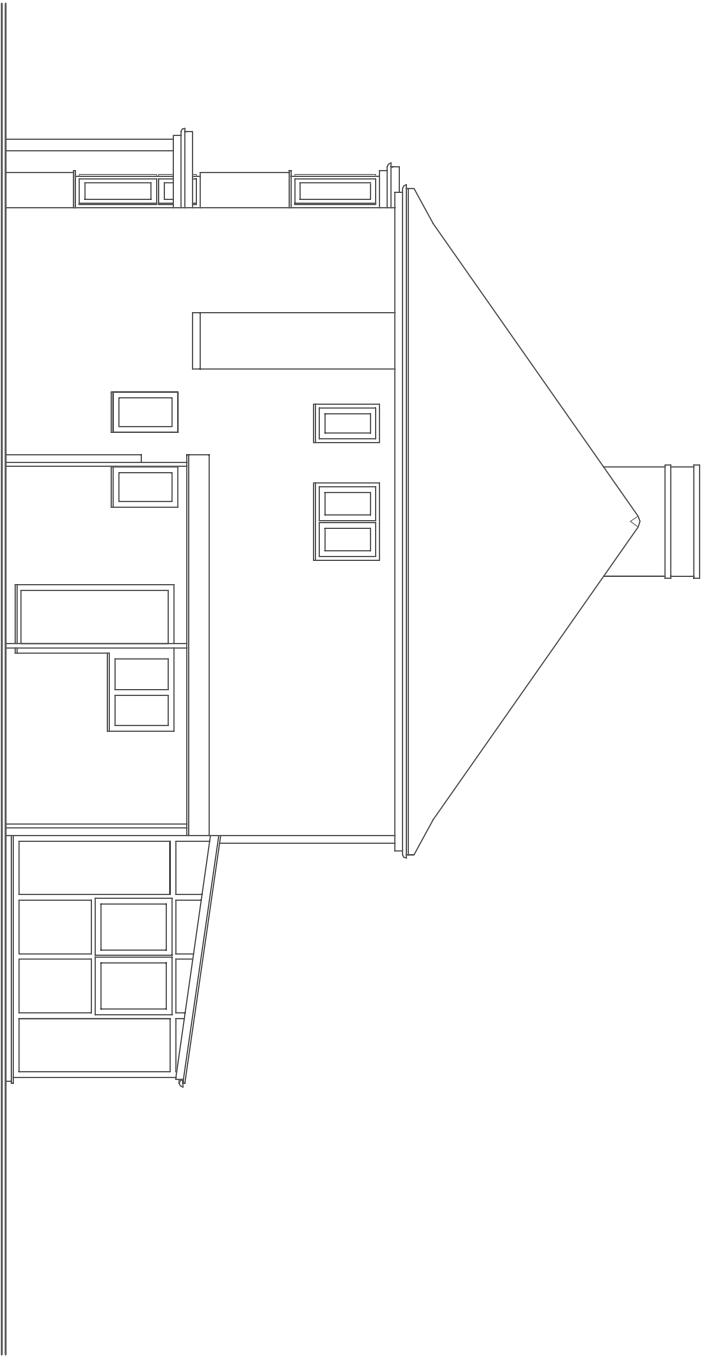


EXISTING REAR ELEVATION

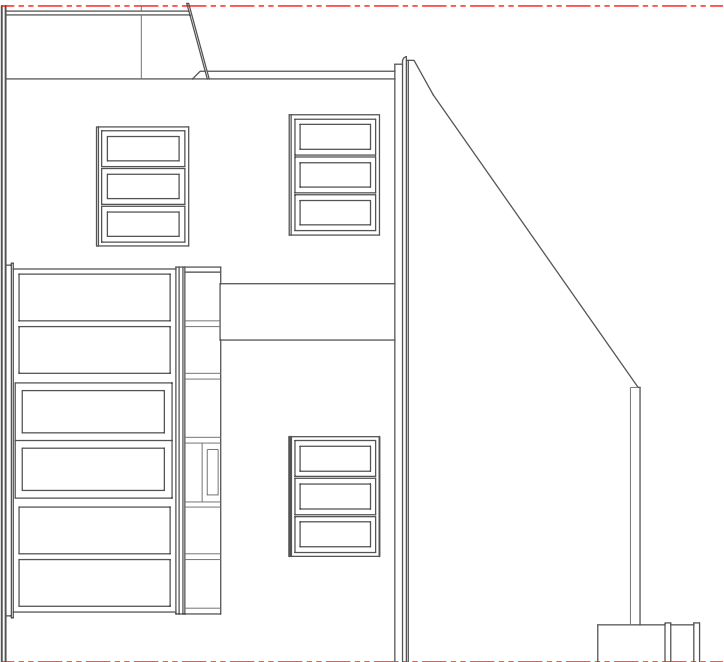

PROPOSED SIDE ELEVATION
FROM NO.19

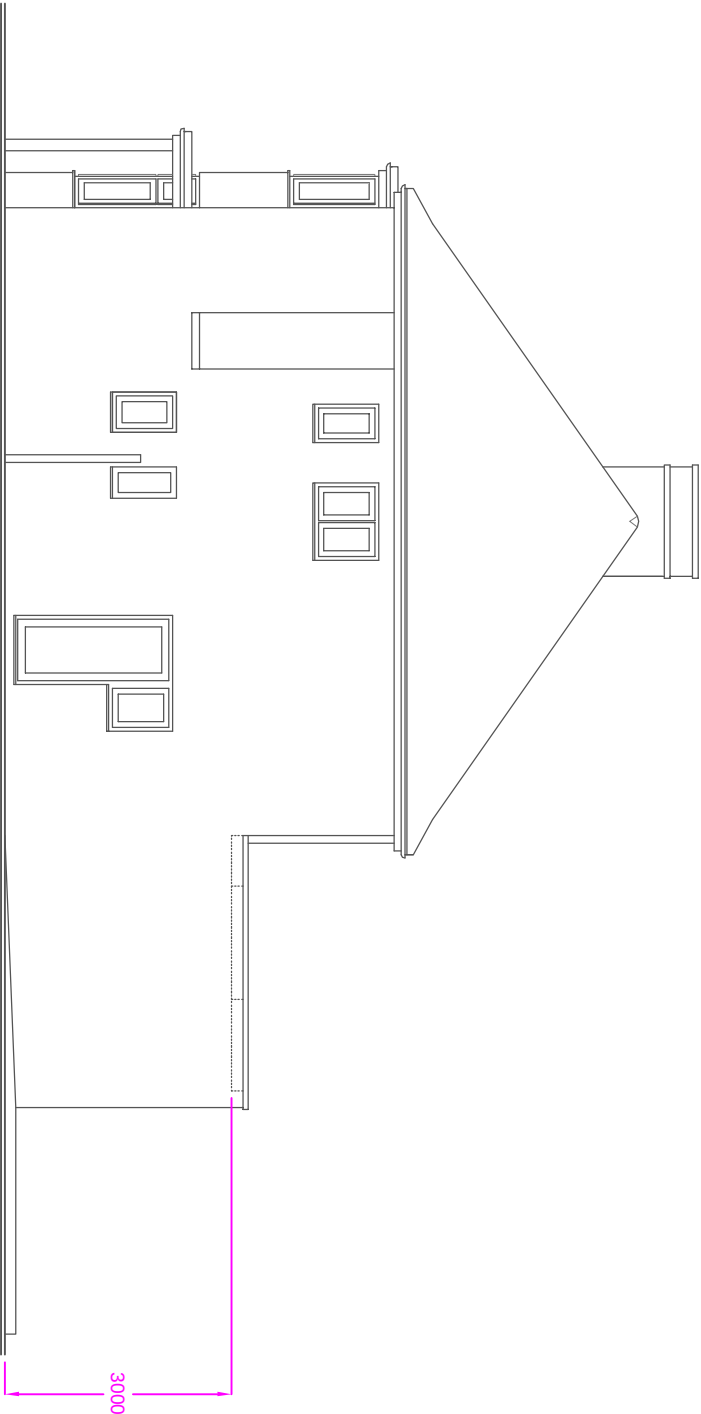

PROPOSED REAR ELEVATION

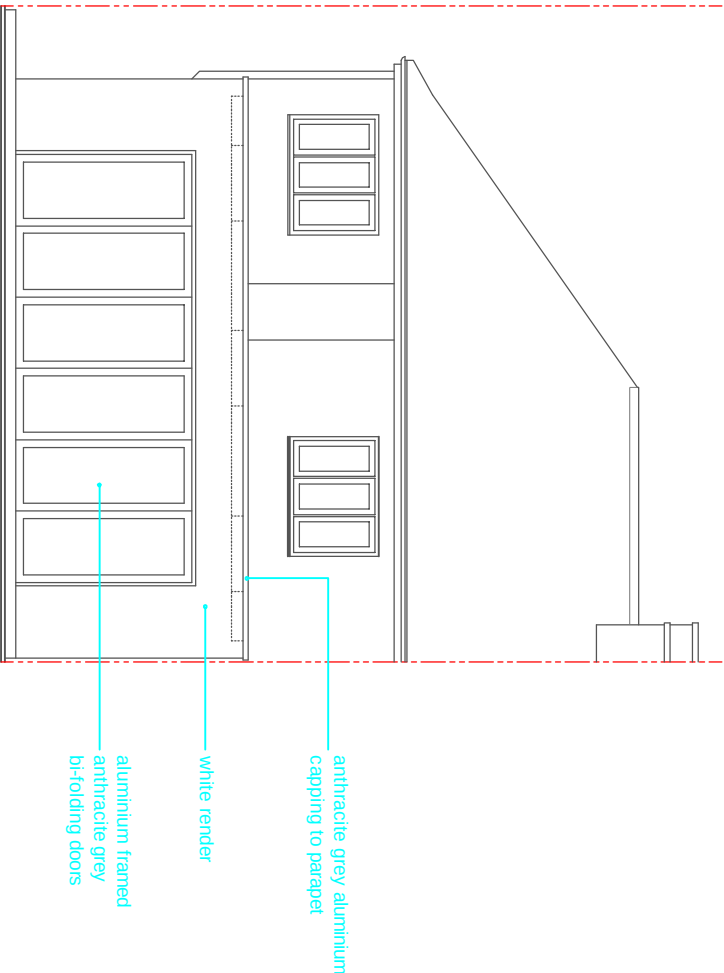

The Junction
Station Road, Watford, WD17 1ET
+44 (0)1923 371381
info@studiocbd.co.uk
www.studiocbd.co.uk

TITLE:
REAR EXTENSION

PROJECT ADDRESS:
17 ELM AVENUE, RUISLIP, HA4 8PE

CLIENT:
MS V STEWART & MS LOWENNA ANSELL

DATE: JUNE 2021 SCALE: 1:100 @ A3 DRAWN: JC

DRAWING NUMBER:
311-004

REVISION:
-

REV: DATE: NOTE:

- - -
- - -
- - -
- - -
- - -
- - -